


DEVELOPED ELEVATION
Horizontal dimensions measured along front face of wall

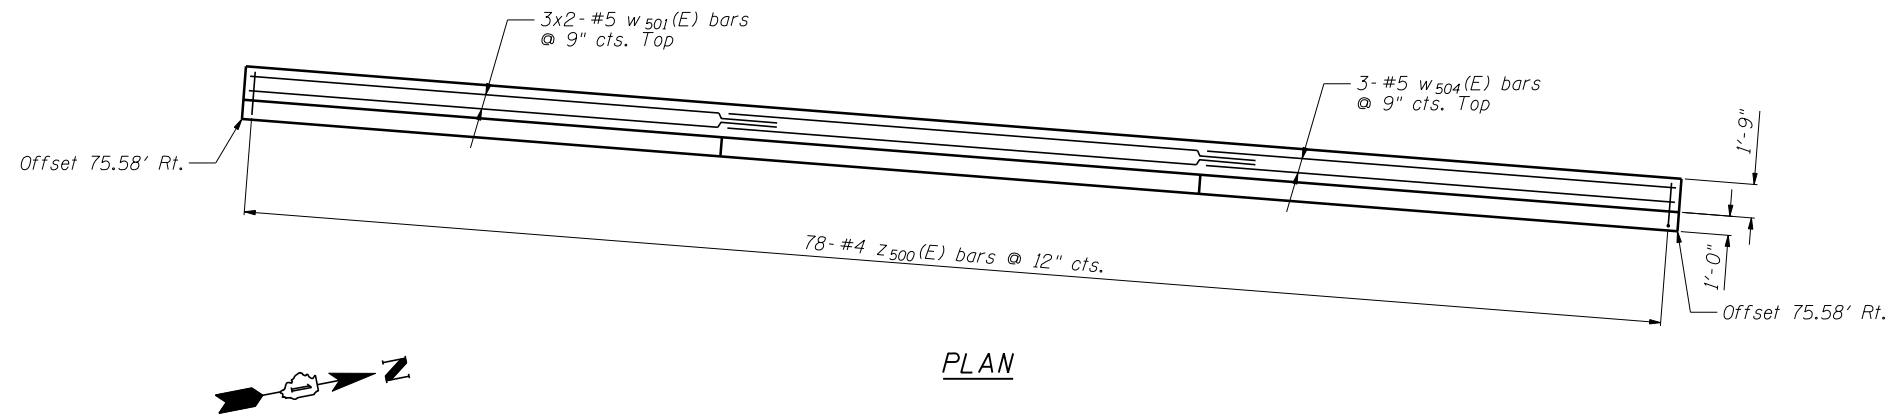

PLAN

Notes:

Minimum lap for #4 bar is 2'-11", #5 bar is 3'-8".

Bars indicated thus: 3x3-#5 etc. indicates 3 lines of bars with 3 lengths per line.

See Sheet SE-6 for Section A-A, Details and Bill of Material.



Zroka Engineering, P.C.
4216 North Hermitage
Chicago, IL 60613

DESIGNED - LAS	REVISED -
CHECKED - DAZ	REVISED -
DRAWN - SAW	REVISED -
DATE - 12/14/2012	CHECKED - LAS

STATE OF ILLINOIS
DEPARTMENT OF TRANSPORTATION

WALL PLAN AND ELEVATION 3
STA. 4035+96.64 TO STA. 4039+75.26 SN 022-W054

SHEET NO. SE-5 OF SE-8 SHEETS

F.A.P. RTE.	SECTION	COUNTY	TOTAL SHEETS	SHEET NO.
338	(112 & 113) WRS-6	DUPAGE	734	535
CONTRACT NO. 60R31				

ILLINOIS FED. AID PROJECT

FILE NAME = ...60R31-W054-WallPlanElev3.dgn