


ELEVATION



PLAN

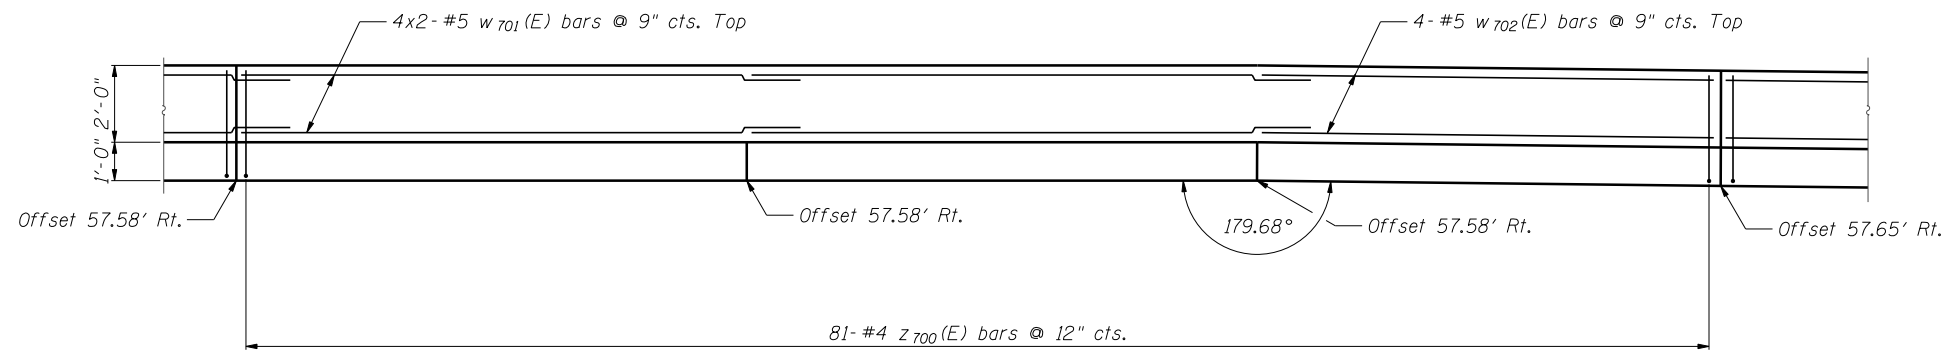

Notes:

Minimum lap for #4 bar is 2'-11", #5 bar is 3'-8".

Bars indicated thus: 6x2-#4 etc. indicates 6 lines of bars with 2 lengths per line.

See Sheet SG-7 for Section A-A, Details and Bill of Material.



DESIGNED - LAS	REVISED -
CHECKED - DAZ	REVISED -
DRAWN - SAW	REVISED -
CHECKED - LAS	REVISED -

**STATE OF ILLINOIS
DEPARTMENT OF TRANSPORTATION**

**WALL PLAN AND ELEVATION 2
STA. 4024+24.83 TO STA. 4028+32.00 SN 022-W059**

SHEET NO. SG-4 OF SG-9 SHEETS

F.A.P. RTE.	SECTION	COUNTY	TOTAL SHEETS	SHEET NO.
338	(112 & 113) WRS-6	DUPAGE	734	546
CONTRACT NO. 60R31				

ILLINOIS FED. AID PROJECT

FILE NAME = ...60R31-W059-004-WallPlanElev2.dgn