


PLAN	SURVEYED	DATE
	PLOTTED	
	GRADES CHECKED	
	STRUCTURE NOTATIONS CHECKED	
	NOTE BOOK NO.	
	FILE NAME	

PROFILE	SURVEYED	DATE
	PLOTTED	
	GRADES CHECKED	
	STRUCTURE NOTATIONS CHECKED	
	NOTE BOOK NO.	
	FILE NAME	

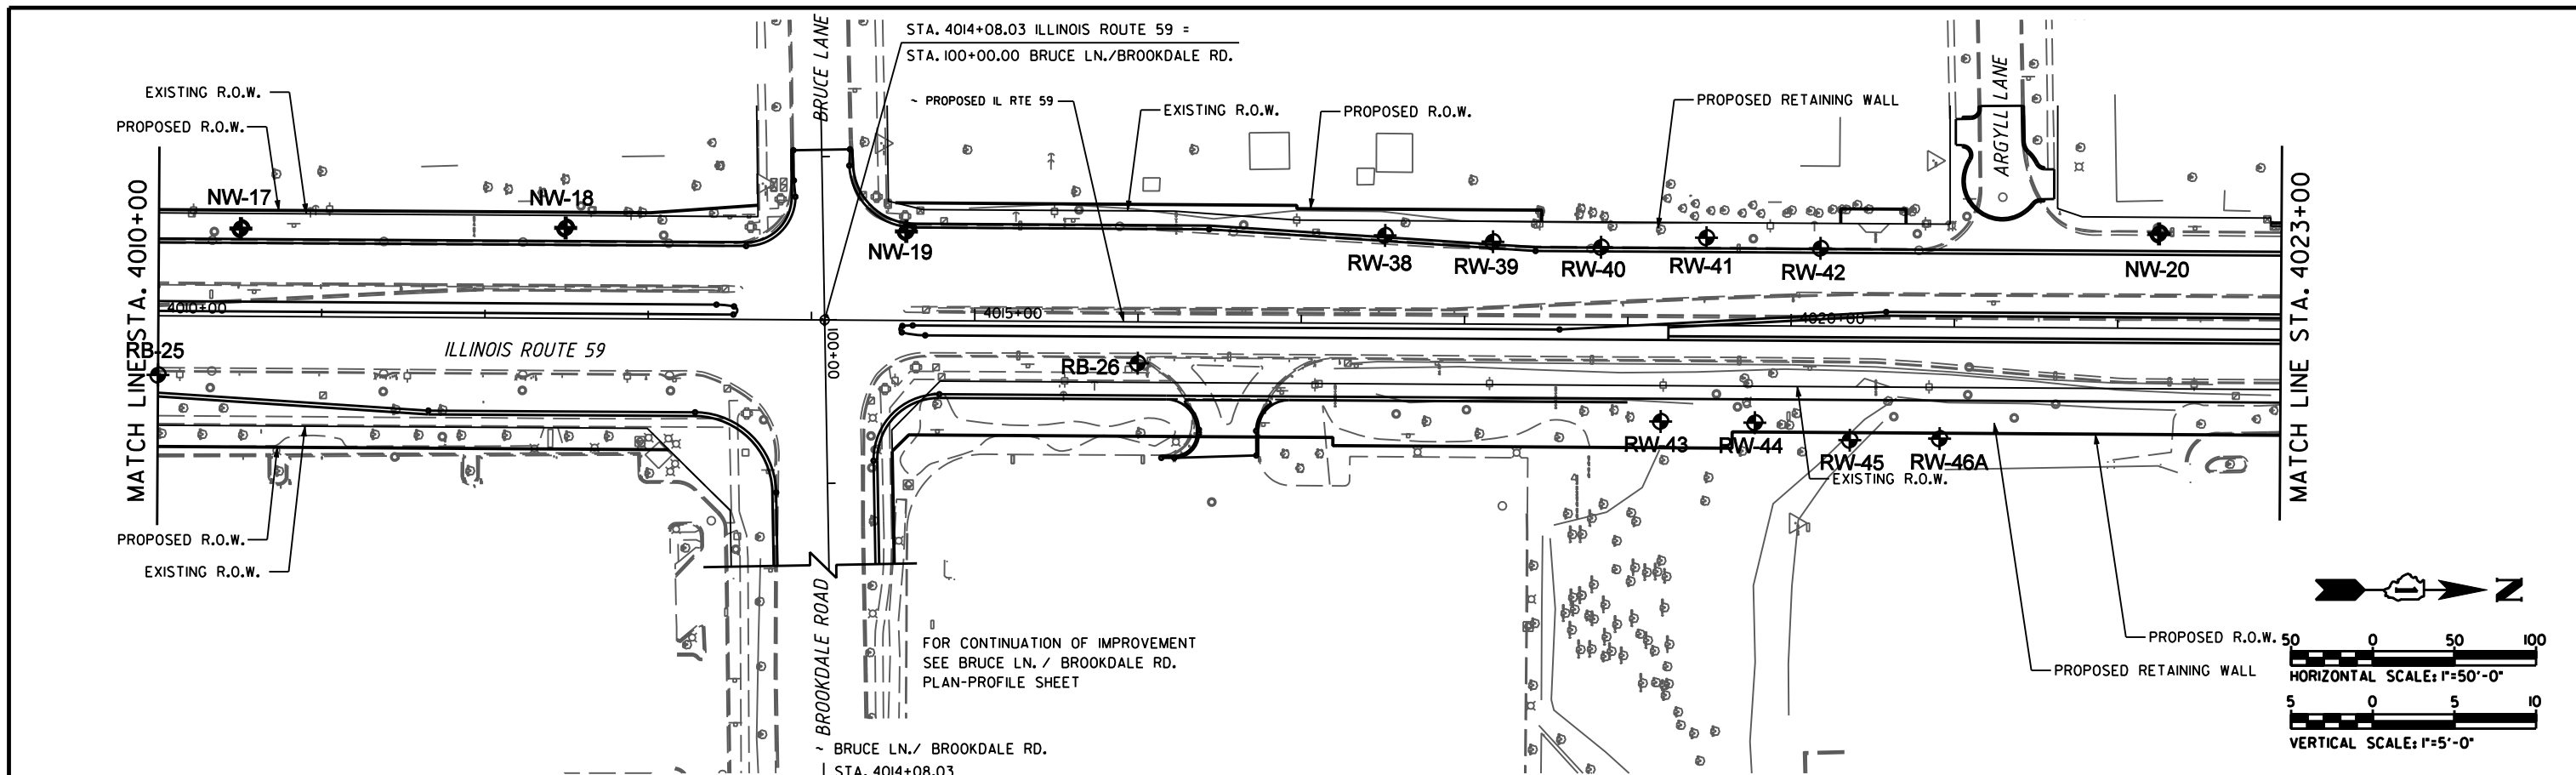

ELEVATION	RB-25 4010+00 36.0' Right 711.2			NW-18 4012+49 55.5' Left 710.9			NW-19 4014+58 54.0' Left 711.2			RB-26 4016+00 25.5' Right 712.3			RW-38 4017+51 54.0' Left 711.4			RW-40 4018+83 47.5' Left 712.1			RW-42 4020+18 47.5' Left 711.3			NW-20 4022+25 58.0' Left 710.3		
	N	Ou	W%	N	Ou	W%	N	Ou	W%	N	Ou	W%	N	Ou	W%	N	Ou	W%	N	Ou	W%	N	Ou	W%
715																								
710	TOPSOIL AS	-	26	CLAY LOAM (FILL)	8	4.5P 23	PAVEMENT			TOPSOIL AS	-	23	SANDY TOPSOIL AS	-	37	TOPSOIL AS	-	11	TOPSOIL AS	-	15	TOPSOIL AS	-	26
	CLAY LOAM (A-6)	9	3.7B 25	CLAY LOAM (FILL)	8	4.5P 23	CLAY LOAM (FILL)	12	- 15	CLAY LOAM (FILL)	7	0.5B 31	CLAY LOAM (FILL)	6	3.25P 14	CLAY LOAM (FILL)	10	2.2S 17	CLAY LOAM (FILL)	5	1.25P 17	CLAY LOAM (FILL)	9	4.1B 16
705	TOPSOIL	10	1.3B 30	CRUSHED STONE (FILL)	2	NP 7	CLAY LOAM (A-6)	16	5.2S 13	CLAY LOAM (FILL)	16	5.9B 14	SILTY CLAY (A-6)	11	2.1B 30	SILTY CLAY (FILL)	3	0.7B 33	SILTY CLAY (FILL)	8	1.5P 29	SILTY CLAY (FILL)	8	3.25P 17
700	SILTY CLAY (A-6)	10	3.0P 24	CLAY LOAM (A-6)	7	2.0B 13	CLAY LOAM (A-6)	19	3.7B 16	CLAY (A-6)	22	6.5B 16	TOPSOIL	13	- 39	TOPSOIL	9	- 32	TOPSOIL	44	5.5B 18	TOPSOIL	44	5.5B 18
	EOB			SAND & GRAVEL (A-1)	34	NP 8	CLAY LOAM (A-6)	19	4.0P 17	CLAY (A-6)	19	5.8B 15	SILTY CLAY (A-6)	6	1.9B 26	SILTY CLAY (A-6/A-7)	4	0.5B 33	SILTY CLAY (A-6/A-7)	4	0.5B 33	CLAY (A-6)	26	- 15
695				CLAY LOAM (A-6)	10	3.8B 10	CLAY (A-6)	19	4.1B 14	CLAY (A-6)	19	4.2B 17	CLAY (A-6)	16	4.6B 17	SILTY CLAY LOAM (A-4)	8	- 22	SILTY CLAY LOAM (A-4)	8	- 22	SILTY CLAY LOAM (A-4)	9	4.0B 17
690				CLAY (A-6)	15	2.9B 17	CLAY (A-6)	19	2.2B 14	CLAY (A-6)	14	3.2B 18	CLAY (A-6)	14	2.7B 20	CLAY (A-6)	19	4.8B 18	CLAY (A-6)	9	2.4B 15	CLAY (A-6)	12	1.9S 16
				EOB			EOB			EOB			CLAY (A-6)	16	5.3B 18	CLAY (A-6)	13	3.5B 14	CLAY (A-6)	13	3.9B 18			
685													CLAY (A-6)	10	1.9B 21	CLAY (A-6)	13	4.0B 16	CLAY (A-6)	13	4.0B 16			
680													CLAY (A-6)	12	2.4B 17	SAND & GRAVEL (A-1)	19	NP 12	CLAY (A-6)	17	3.5B 17			
													CLAY LOAM (A-6)	18	4.8S 10	SAND (A-3)	21	NP 15	CLAY (A-6)	15	3.6B 16			
675													CLAY LOAM (A-6)	12	9.0S 10	CLAY (A-6)	12	3.4B 18	CLAY (A-6)	12	3.4B 18			
													EOB			CLAY (A-6)	11	1.5B 19	CLAY (A-6)	12	2.0B 20			
													EOB			EOB			EOB					

4010+00	4011+00	4012+00	4013+00	4014+00	4015+00	4016+00	4017+00	4018+00	4019+00	4020+00	4021+00	4022+00	4023+00													
711.55	711.37	711.20	711.02	710.87	710.86	711.00	711.19	711.38	711.56	711.75	711.93	712.12	712.31	712.49	712.68	712.79	712.75	712.59	712.41	712.24	712.06	711.88	711.71	711.53	711.36	711.18

<b>Geo Services, Inc.</b> Geotechnical, Environmental & Civil Engineering 805 Ashurst Court, Suite 204 Naperville, Illinois 60563 630-355-2838	USER NAME :	DESIGNED - RWC	REVISED -	<b>STATE OF ILLINOIS</b> <b>DEPARTMENT OF TRANSPORTATION</b>	<b>SOIL BORING</b> <b>PLAN / PROFILE ILLINOIS ROUTE 59</b>			F.A.P. RTE.	SECTION	COUNTY	TOTAL SHEETS	SHEET NO.
	PLOT SCALE :	CHECKED - AJP	REVISED -		SCALE:	SHEET NO. OF SHEETS	STA. 4010+00 TO STA. 4023+00	338/IL 59	#2-6-#3#-#5-5	DUPAGE	734	560
PLOT DATE :	DATE - 3/24/2011	REVISED -					FED. ROAD DIST. NO.	ILLINOIS	FED. AID PROJECT	CONTRACT NO. 60R31		