


DATE	
BY	
FINAL SURVEY	SURVEYED
NOTE BOOK	PLOTTED
NO.	TEMPLATE
	AREAS CHECKED

DATE	
BY	
ORIGINAL SURVEY	SURVEYED
NOTE BOOK	PLOTTED
NO.	TEMPLATE
	AREAS CHECKED

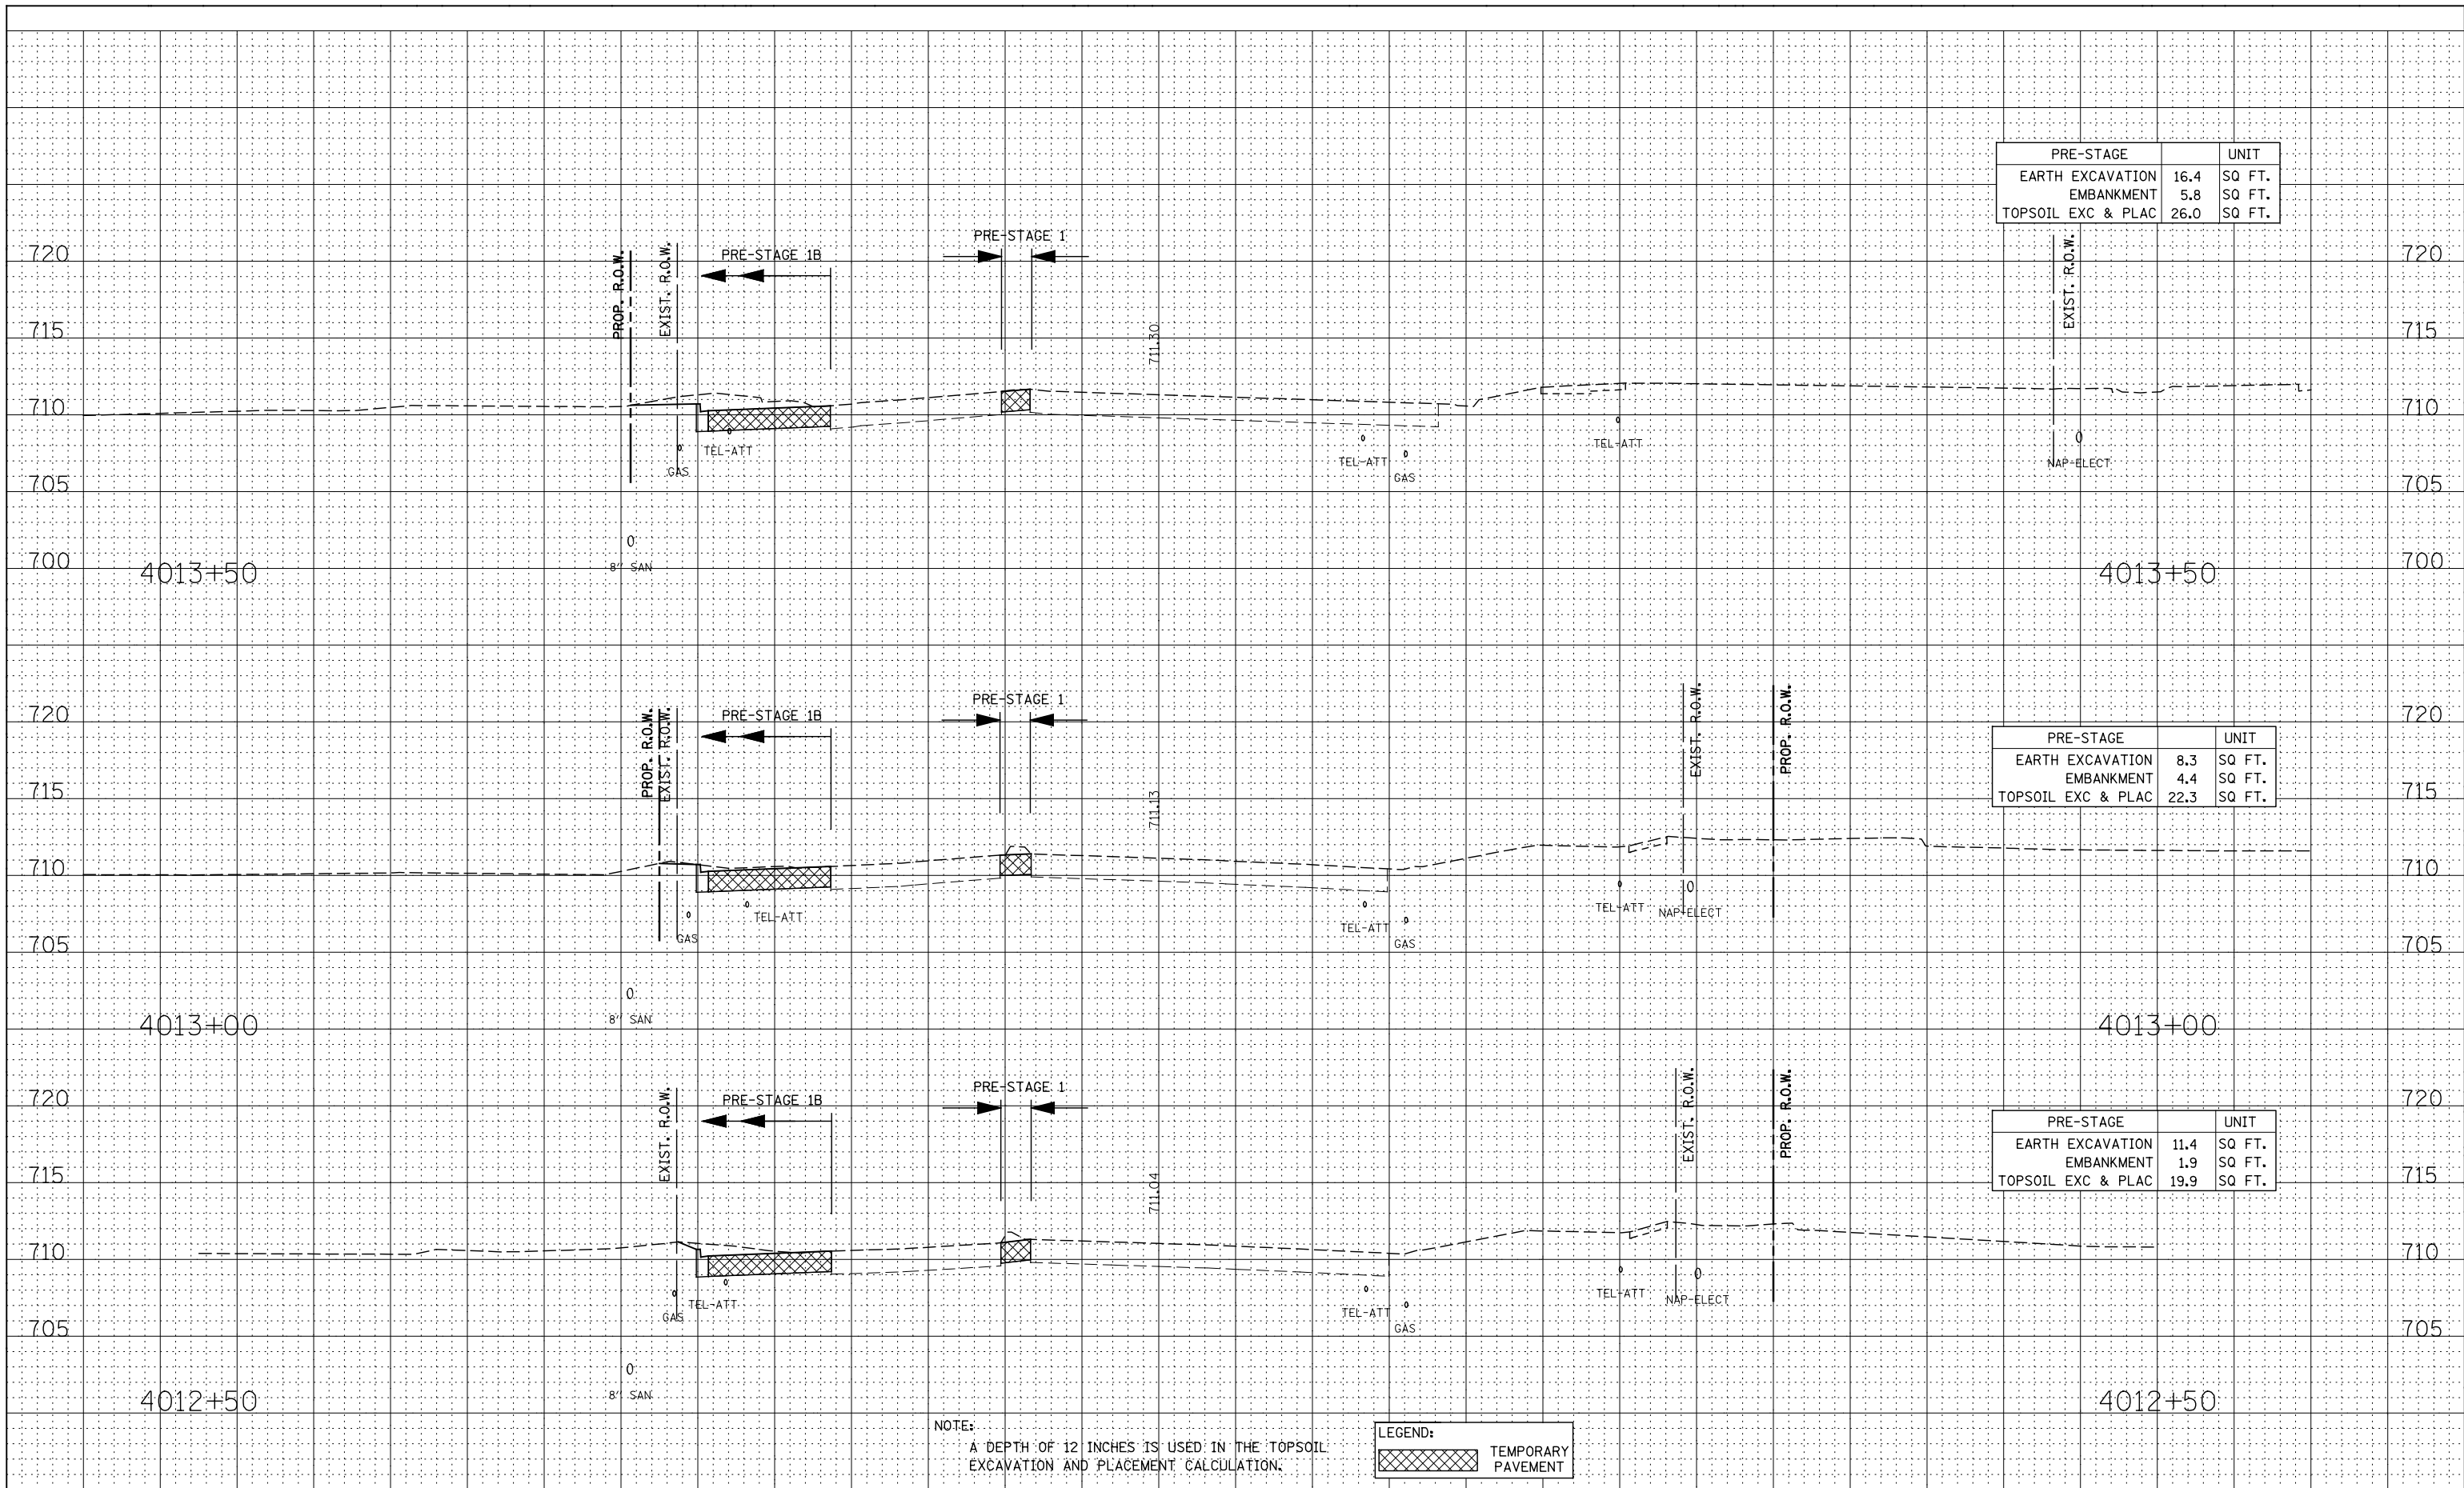

PRE-STAGE		UNIT
EARTH EXCAVATION	16.4	SQ FT.
EMBANKMENT	5.8	SQ FT.
TOPSOIL EXC & PLAC	26.0	SQ FT.

PRE-STAGE		UNIT
EARTH EXCAVATION	8.3	SQ FT.
EMBANKMENT	4.4	SQ FT.
TOPSOIL EXC & PLAC	22.3	SQ FT.

PRE-STAGE		UNIT
EARTH EXCAVATION	11.4	SQ FT.
EMBANKMENT	1.9	SQ FT.
TOPSOIL EXC & PLAC	19.9	SQ FT.

NOTE:
A DEPTH OF 12 INCHES IS USED IN THE TOPSOIL EXCAVATION AND PLACEMENT CALCULATION.

LEGEND:
 TEMPORARY PAVEMENT