


DATE	BY
NO.	NO.
AREAS CHECKED	AREAS CHECKED
TEMPLE	TEMPLE
PLOTTED	PLOTTED
SURVEY	SURVEY
FINAL	FINAL
NO.	NO.

DATE	BY
NO.	NO.
AREAS CHECKED	AREAS CHECKED
TEMPLE	TEMPLE
PLOTTED	PLOTTED
SURVEY	SURVEY
ORIGINAL	ORIGINAL
NO.	NO.

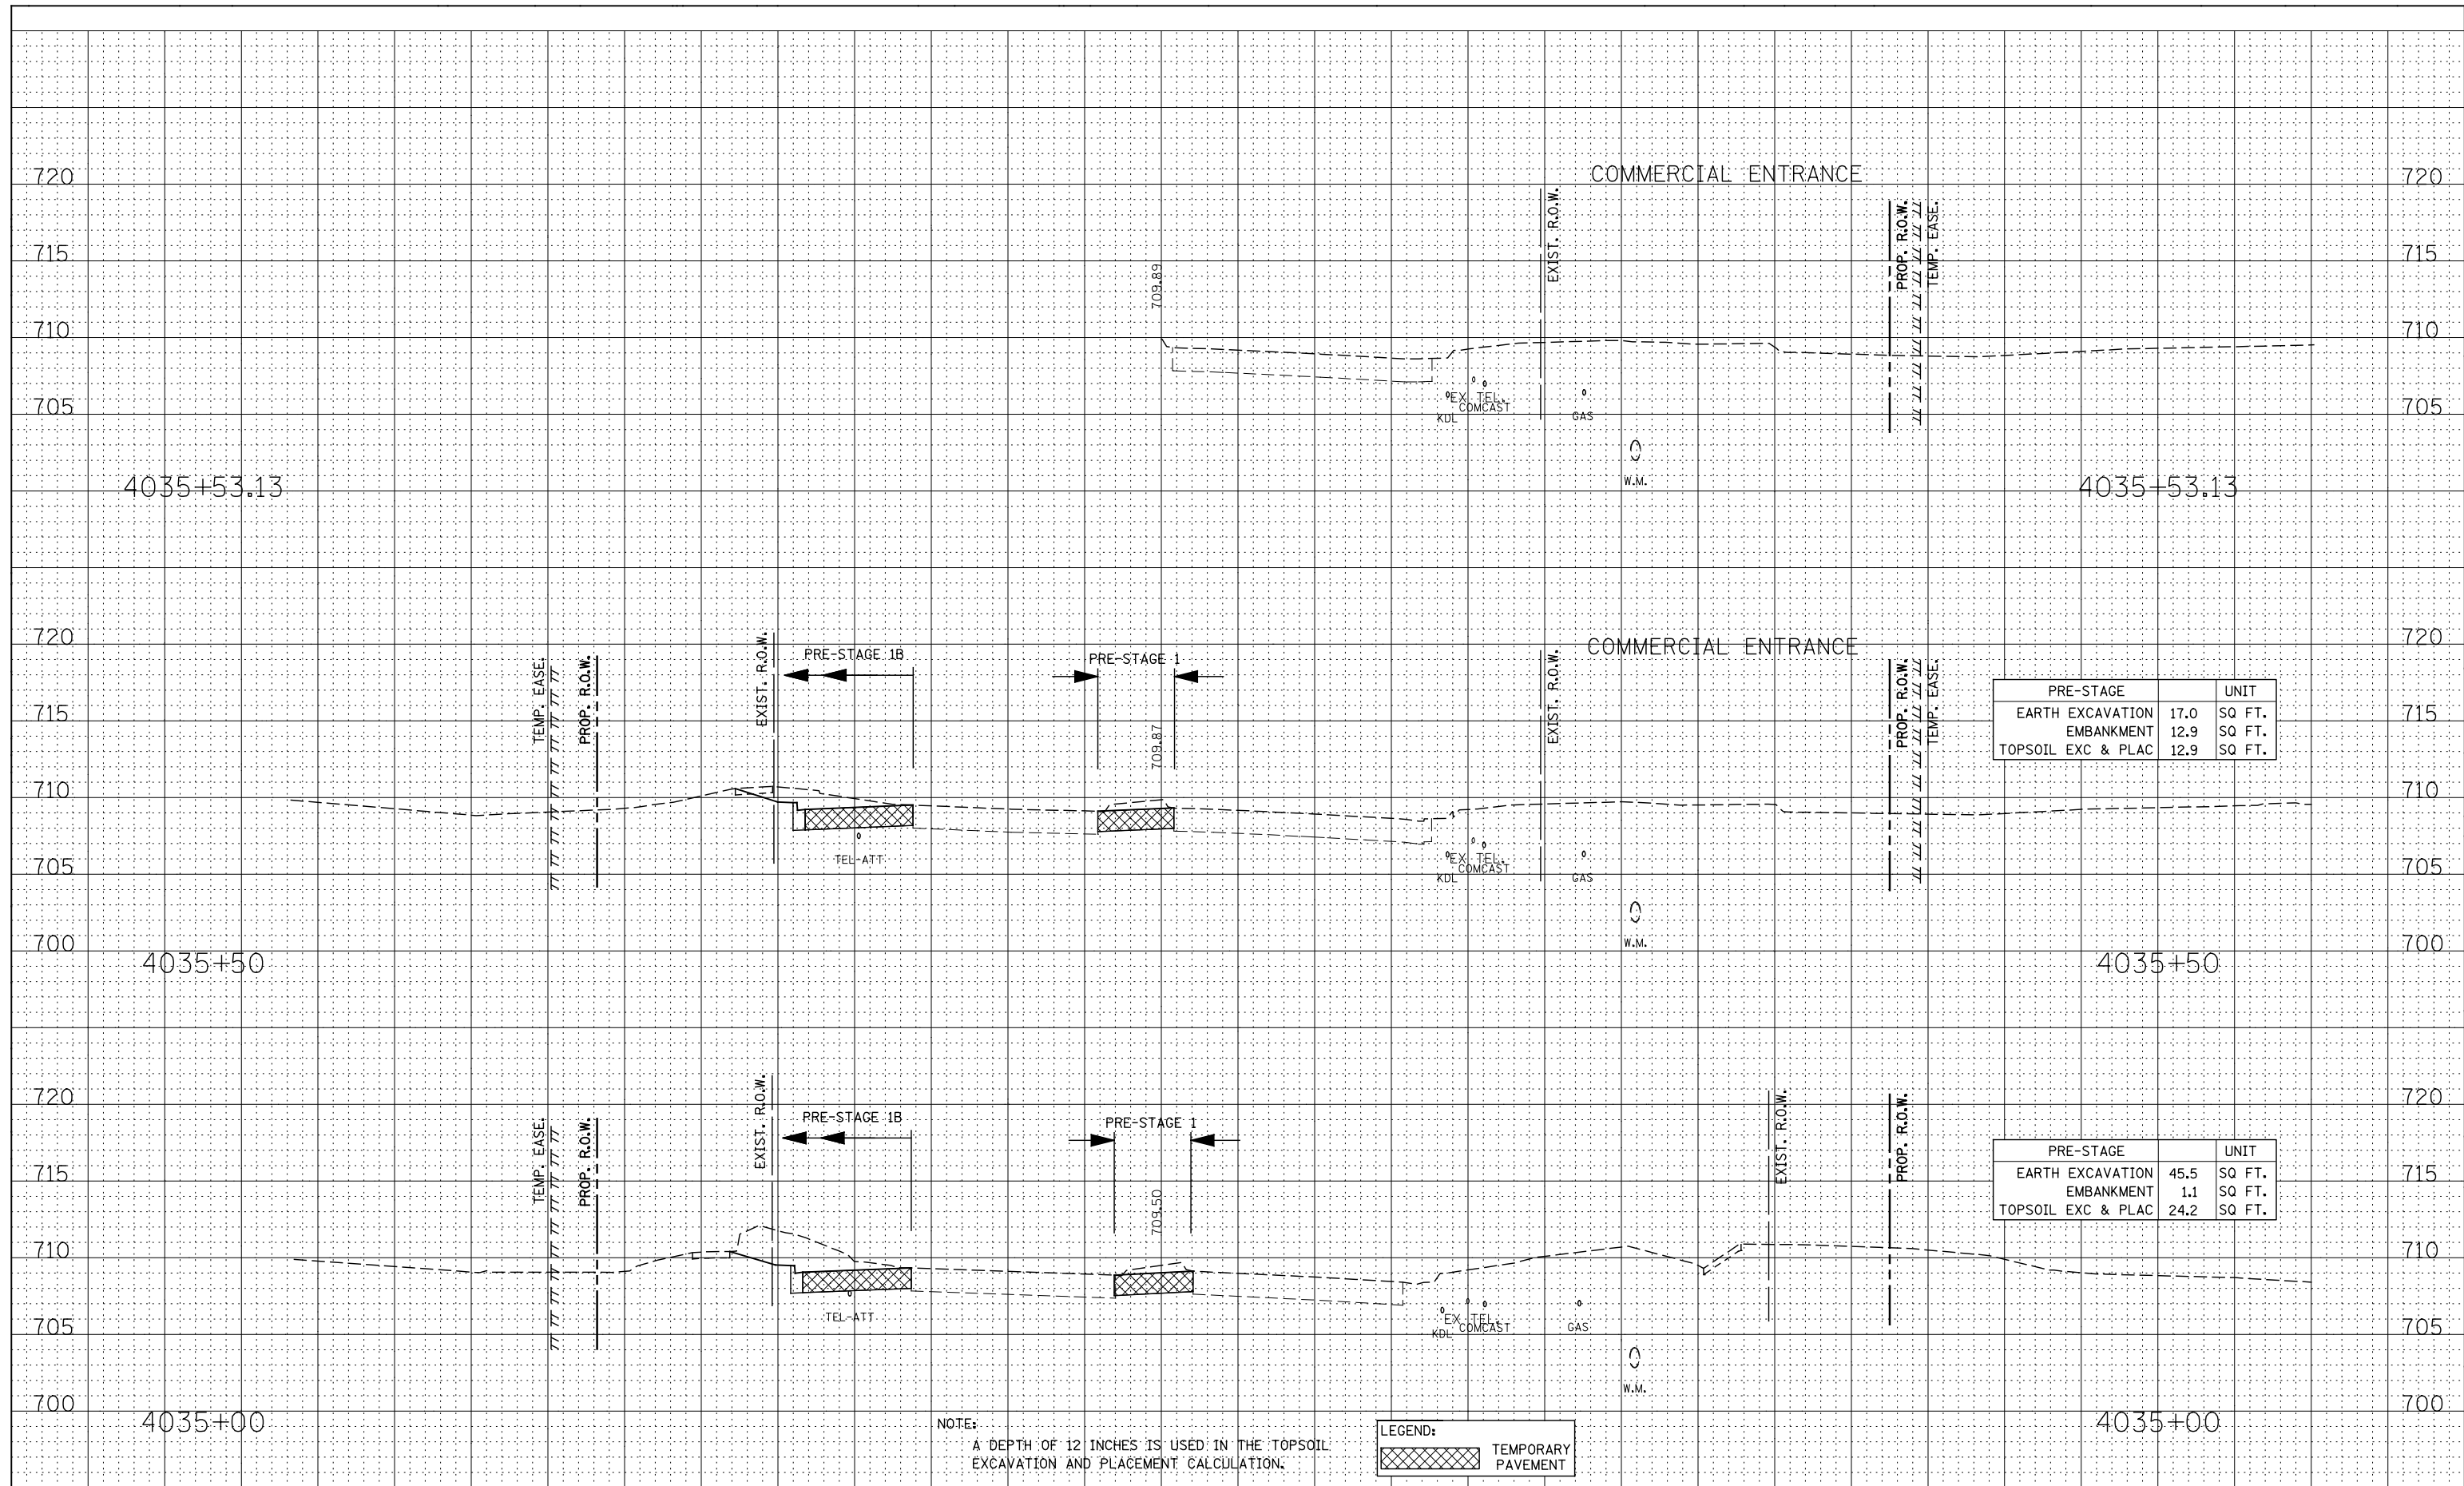

PRE-STAGE		UNIT
EARTH EXCAVATION	17.0	SQ FT.
EMBANKMENT	12.9	SQ FT.
TOPSOIL EXC & PLAC	12.9	SQ FT.

PRE-STAGE		UNIT
EARTH EXCAVATION	45.5	SQ FT.
EMBANKMENT	1.1	SQ FT.
TOPSOIL EXC & PLAC	24.2	SQ FT.

NOTE:  
A DEPTH OF 12 INCHES IS USED IN THE TOPSOIL EXCAVATION AND PLACEMENT CALCULATION.

LEGEND:  
 TEMPORARY PAVEMENT