


BY	DATE
SURVEYED	
PLOTTED	
TEMPLATE	
NOTE BOOK	
AREAS CHECKED	
NO.	

BY	DATE
SURVEYED	
PLOTTED	
TEMPLATE	
NOTE BOOK	
AREAS CHECKED	
NO.	

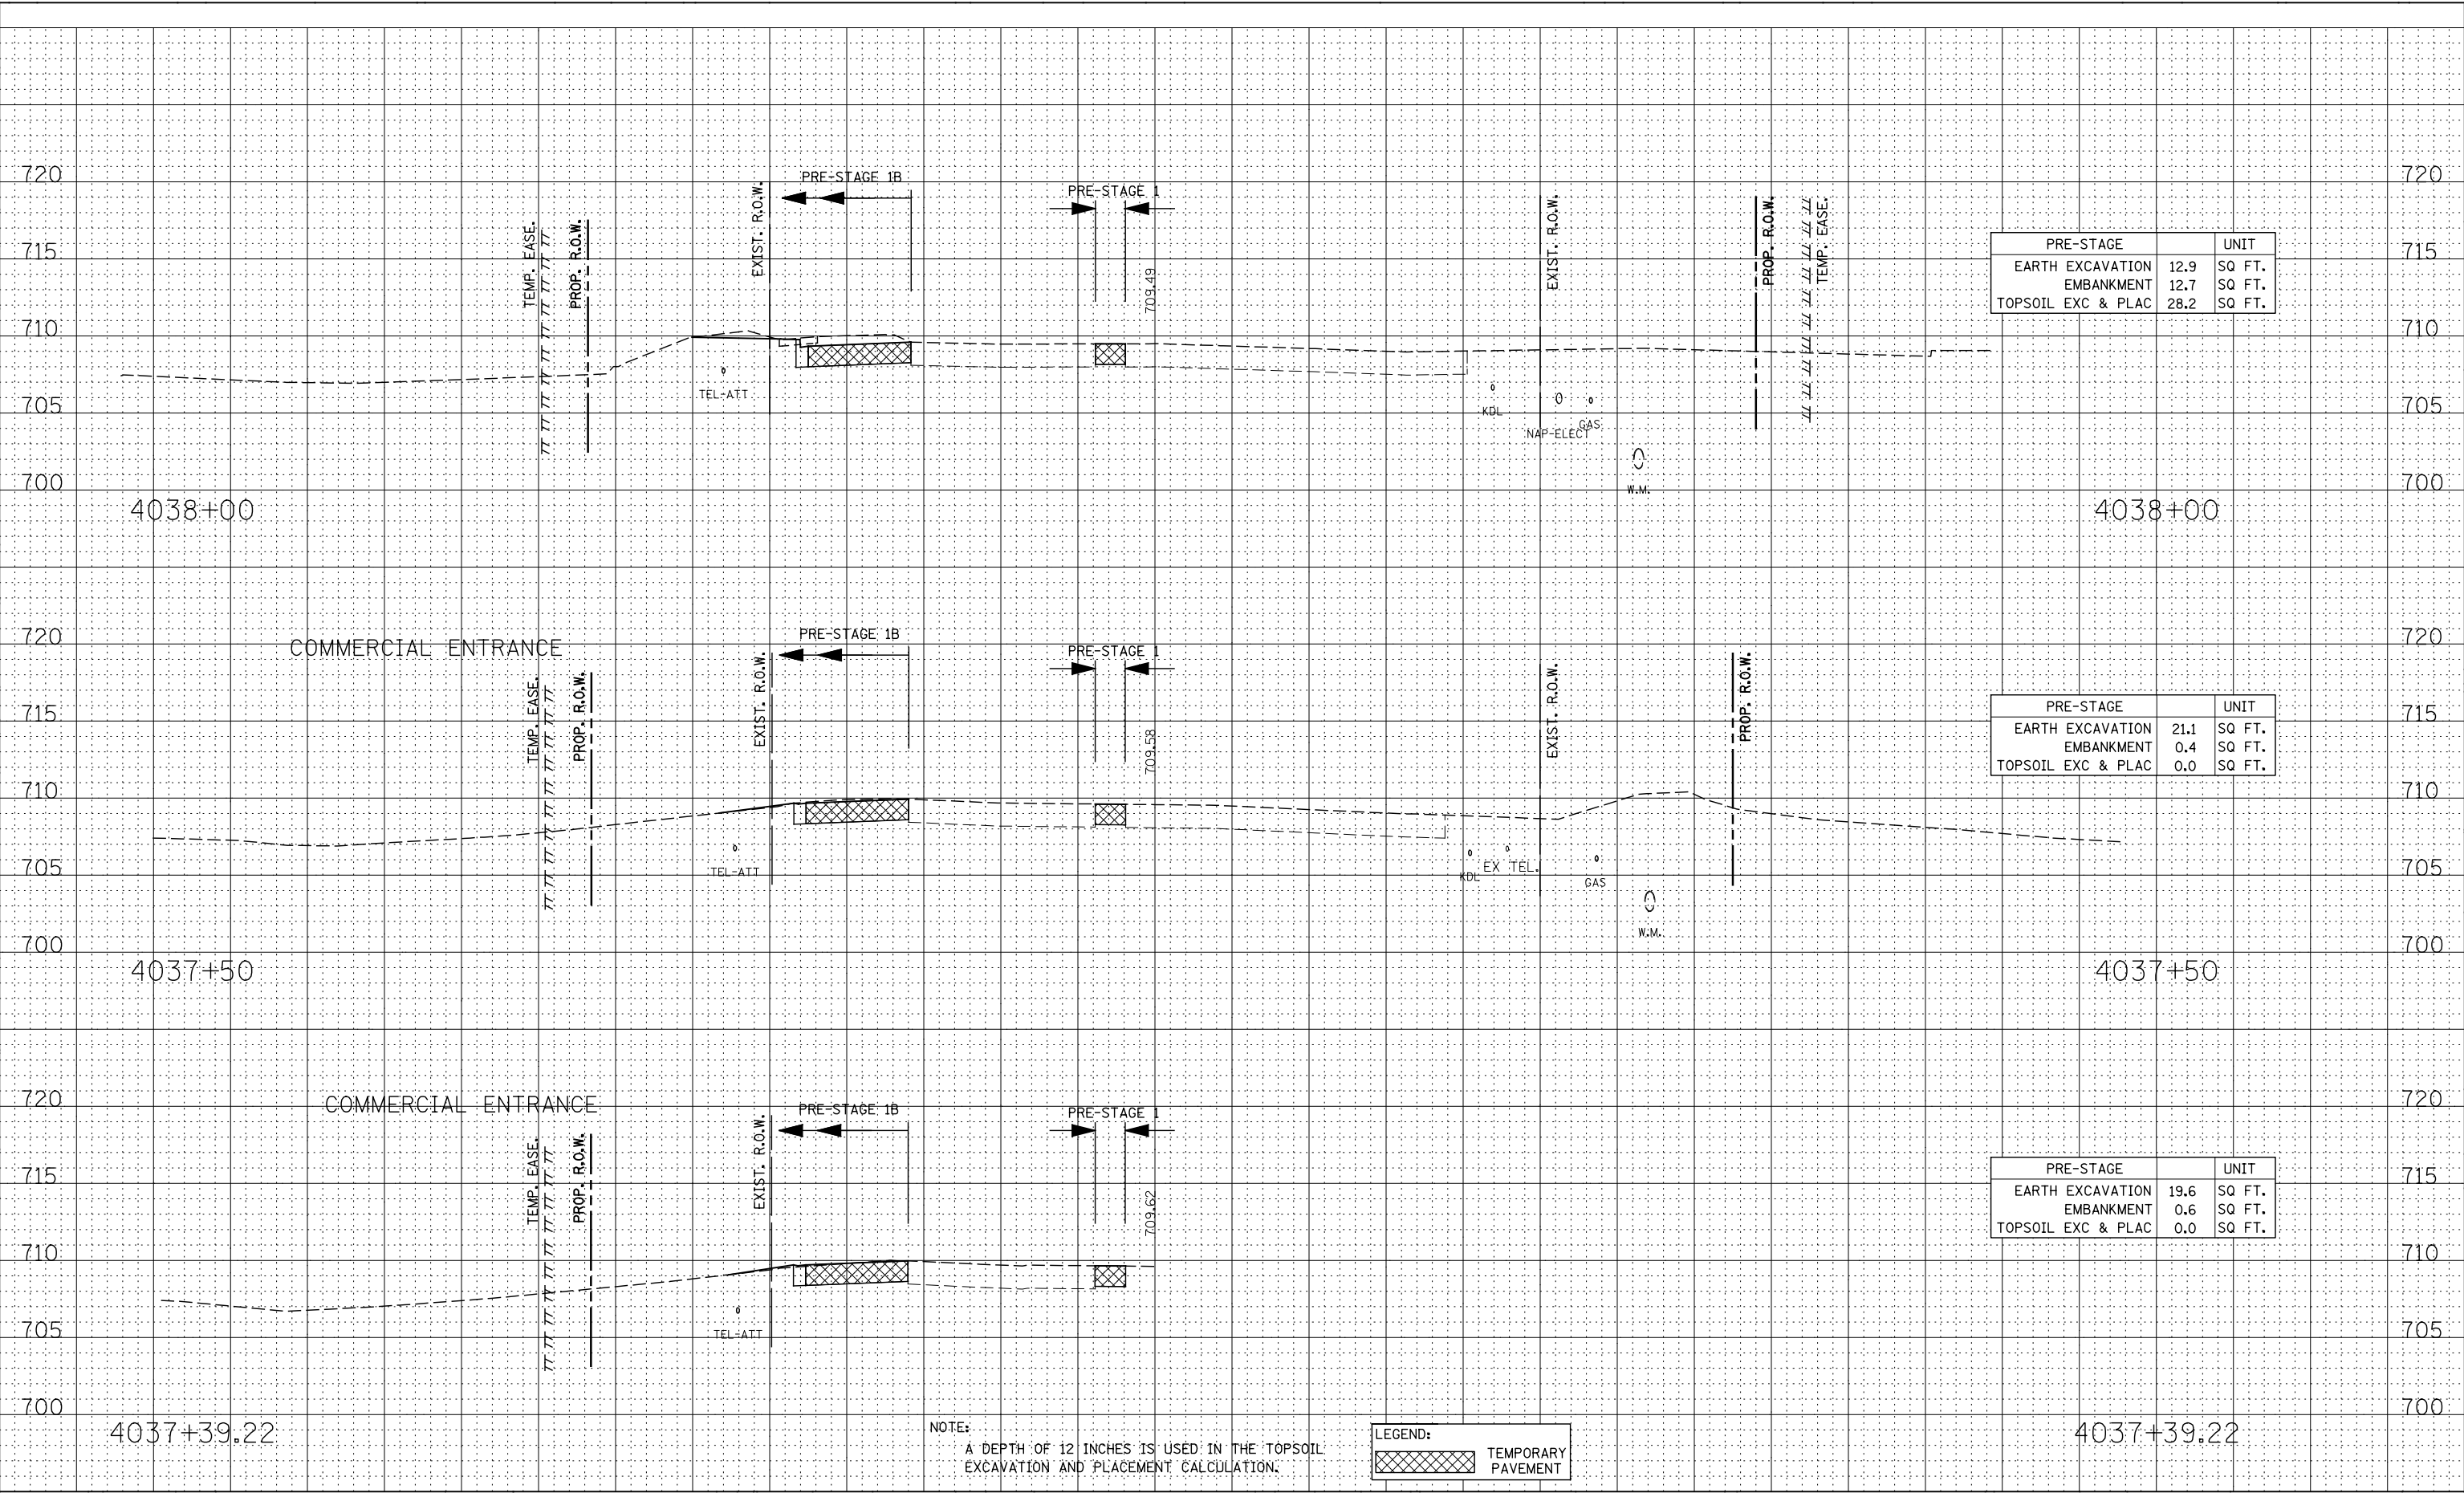

PRE-STAGE		UNIT
EARTH EXCAVATION	12.9	SO FT.
EMBANKMENT	12.7	SO FT.
TOPSOIL EXC & PLAC	28.2	SO FT.

PRE-STAGE		UNIT
EARTH EXCAVATION	21.1	SO FT.
EMBANKMENT	0.4	SO FT.
TOPSOIL EXC & PLAC	0.0	SO FT.

PRE-STAGE		UNIT
EARTH EXCAVATION	19.6	SO FT.
EMBANKMENT	0.6	SO FT.
TOPSOIL EXC & PLAC	0.0	SO FT.

NOTE:  
A DEPTH OF 12 INCHES IS USED IN THE TOPSOIL EXCAVATION AND PLACEMENT CALCULATION.

LEGEND:
TEMPORARY PAVEMENT

DESIGNED - RTA	REVISED -	<b>STATE OF ILLINOIS</b> <b>DEPARTMENT OF TRANSPORTATION</b>	<b>ILLINOIS ROUTE 59</b> <b>PRE-STAGE CROSS-SECTIONS</b>		F.A.P. RTE.	SECTION	COUNTY	TOTAL SHEETS	SHEET NO.	
DRAWN - KES	REVISED -		SCALE:	SHEET NO. 49 OF 53 SHEETS	STA. 4037+39.22 TO STA. 4038+00	338	(112 & 113) WRS-6	DUPAGE	734	637
CHECKED - PJO	REVISED -					CONTRACT NO. 60R31				
DATE - 12/14/2012	REVISED -					FED. ROAD DIST. NO. ILLINOIS FED. AID PROJECT				