


DATE	
BY	
FINAL SURVEY	SURVEYED
NOTE BOOK	PLOTTED
NO.	TEMPLATE
	AREAS CHECKED

DATE	
BY	
ORIGINAL SURVEY	SURVEYED
NOTE BOOK	PLOTTED
NO.	TEMPLATE
	AREAS CHECKED

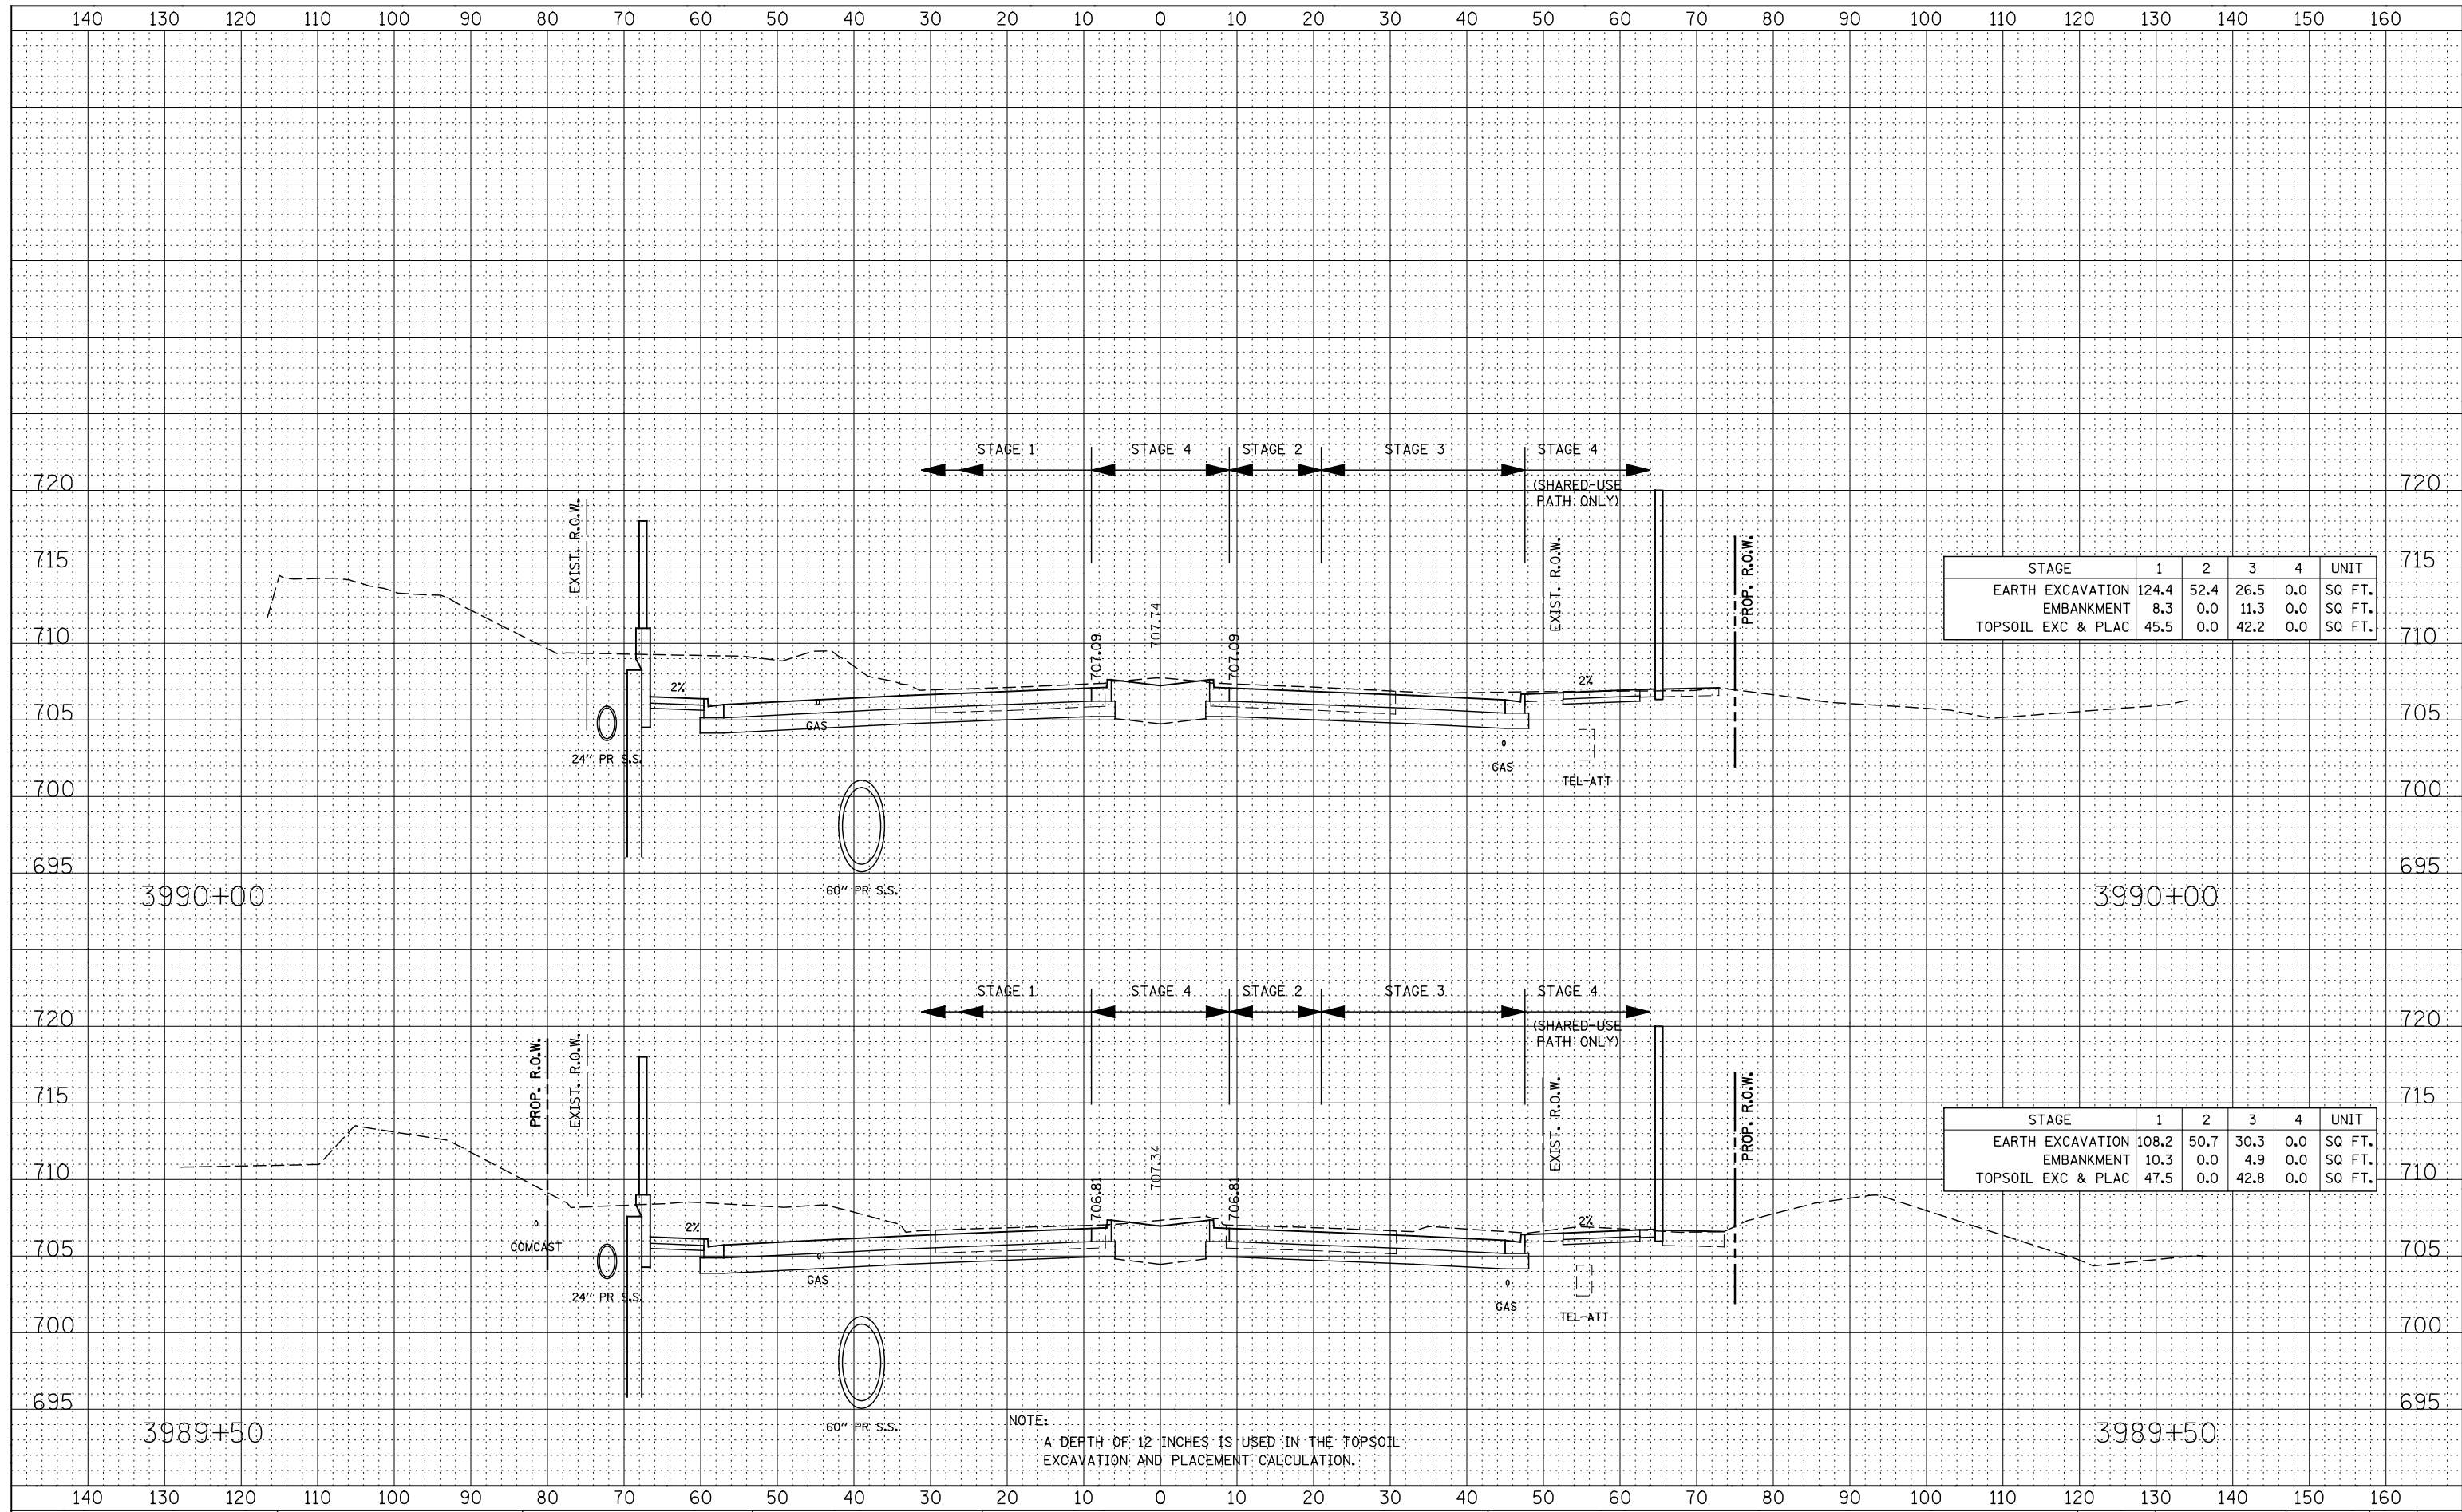

STAGE	1	2	3	4	UNIT
EARTH EXCAVATION	124.4	52.4	26.5	0.0	SQ FT.
EMBANKMENT	8.3	0.0	11.3	0.0	SQ FT.
TOPSOIL EXC & PLAC	45.5	0.0	42.2	0.0	SQ FT.

STAGE	1	2	3	4	UNIT
EARTH EXCAVATION	108.2	50.7	30.3	0.0	SQ FT.
EMBANKMENT	10.3	0.0	4.9	0.0	SQ FT.
TOPSOIL EXC & PLAC	47.5	0.0	42.8	0.0	SQ FT.

NOTE:  
A DEPTH OF 12 INCHES IS USED IN THE TOPSOIL EXCAVATION AND PLACEMENT CALCULATION.

**STATE OF ILLINOIS  
DEPARTMENT OF TRANSPORTATION**

**ILLINOIS ROUTE 59  
STAGE 1 THRU 4 CROSS-SECTIONS**

F.A.P. RTE.	SECTION	COUNTY	TOTAL SHEETS	SHEET NO.
338	(112 & 113) WRS-6	DUPAGE	734	650
CONTRACT NO. 60R31				
FED. ROAD DIST. NO.	ILLINOIS	FED. AID PROJECT		

SCALE: SHEET NO. 9 OF 59 SHEETS STA. 3989+50 TO STA. 3990+00

DESIGNED - RTA	REVISED -
DRAWN - KES	REVISED -
CHECKED - PJO	REVISED -
DATE - 12/14/2012	REVISED -