


DATE	
BY	
FINAL SURVEY	
SURVEYED	
PLOTTED	
TEMPLATE	
NOTE BOOK	
AREAS CHECKED	
NO.	

DATE	
BY	
ORIGINAL SURVEY	
SURVEYED	
PLOTTED	
TEMPLATE	
NOTE BOOK	
AREAS CHECKED	
NO.	

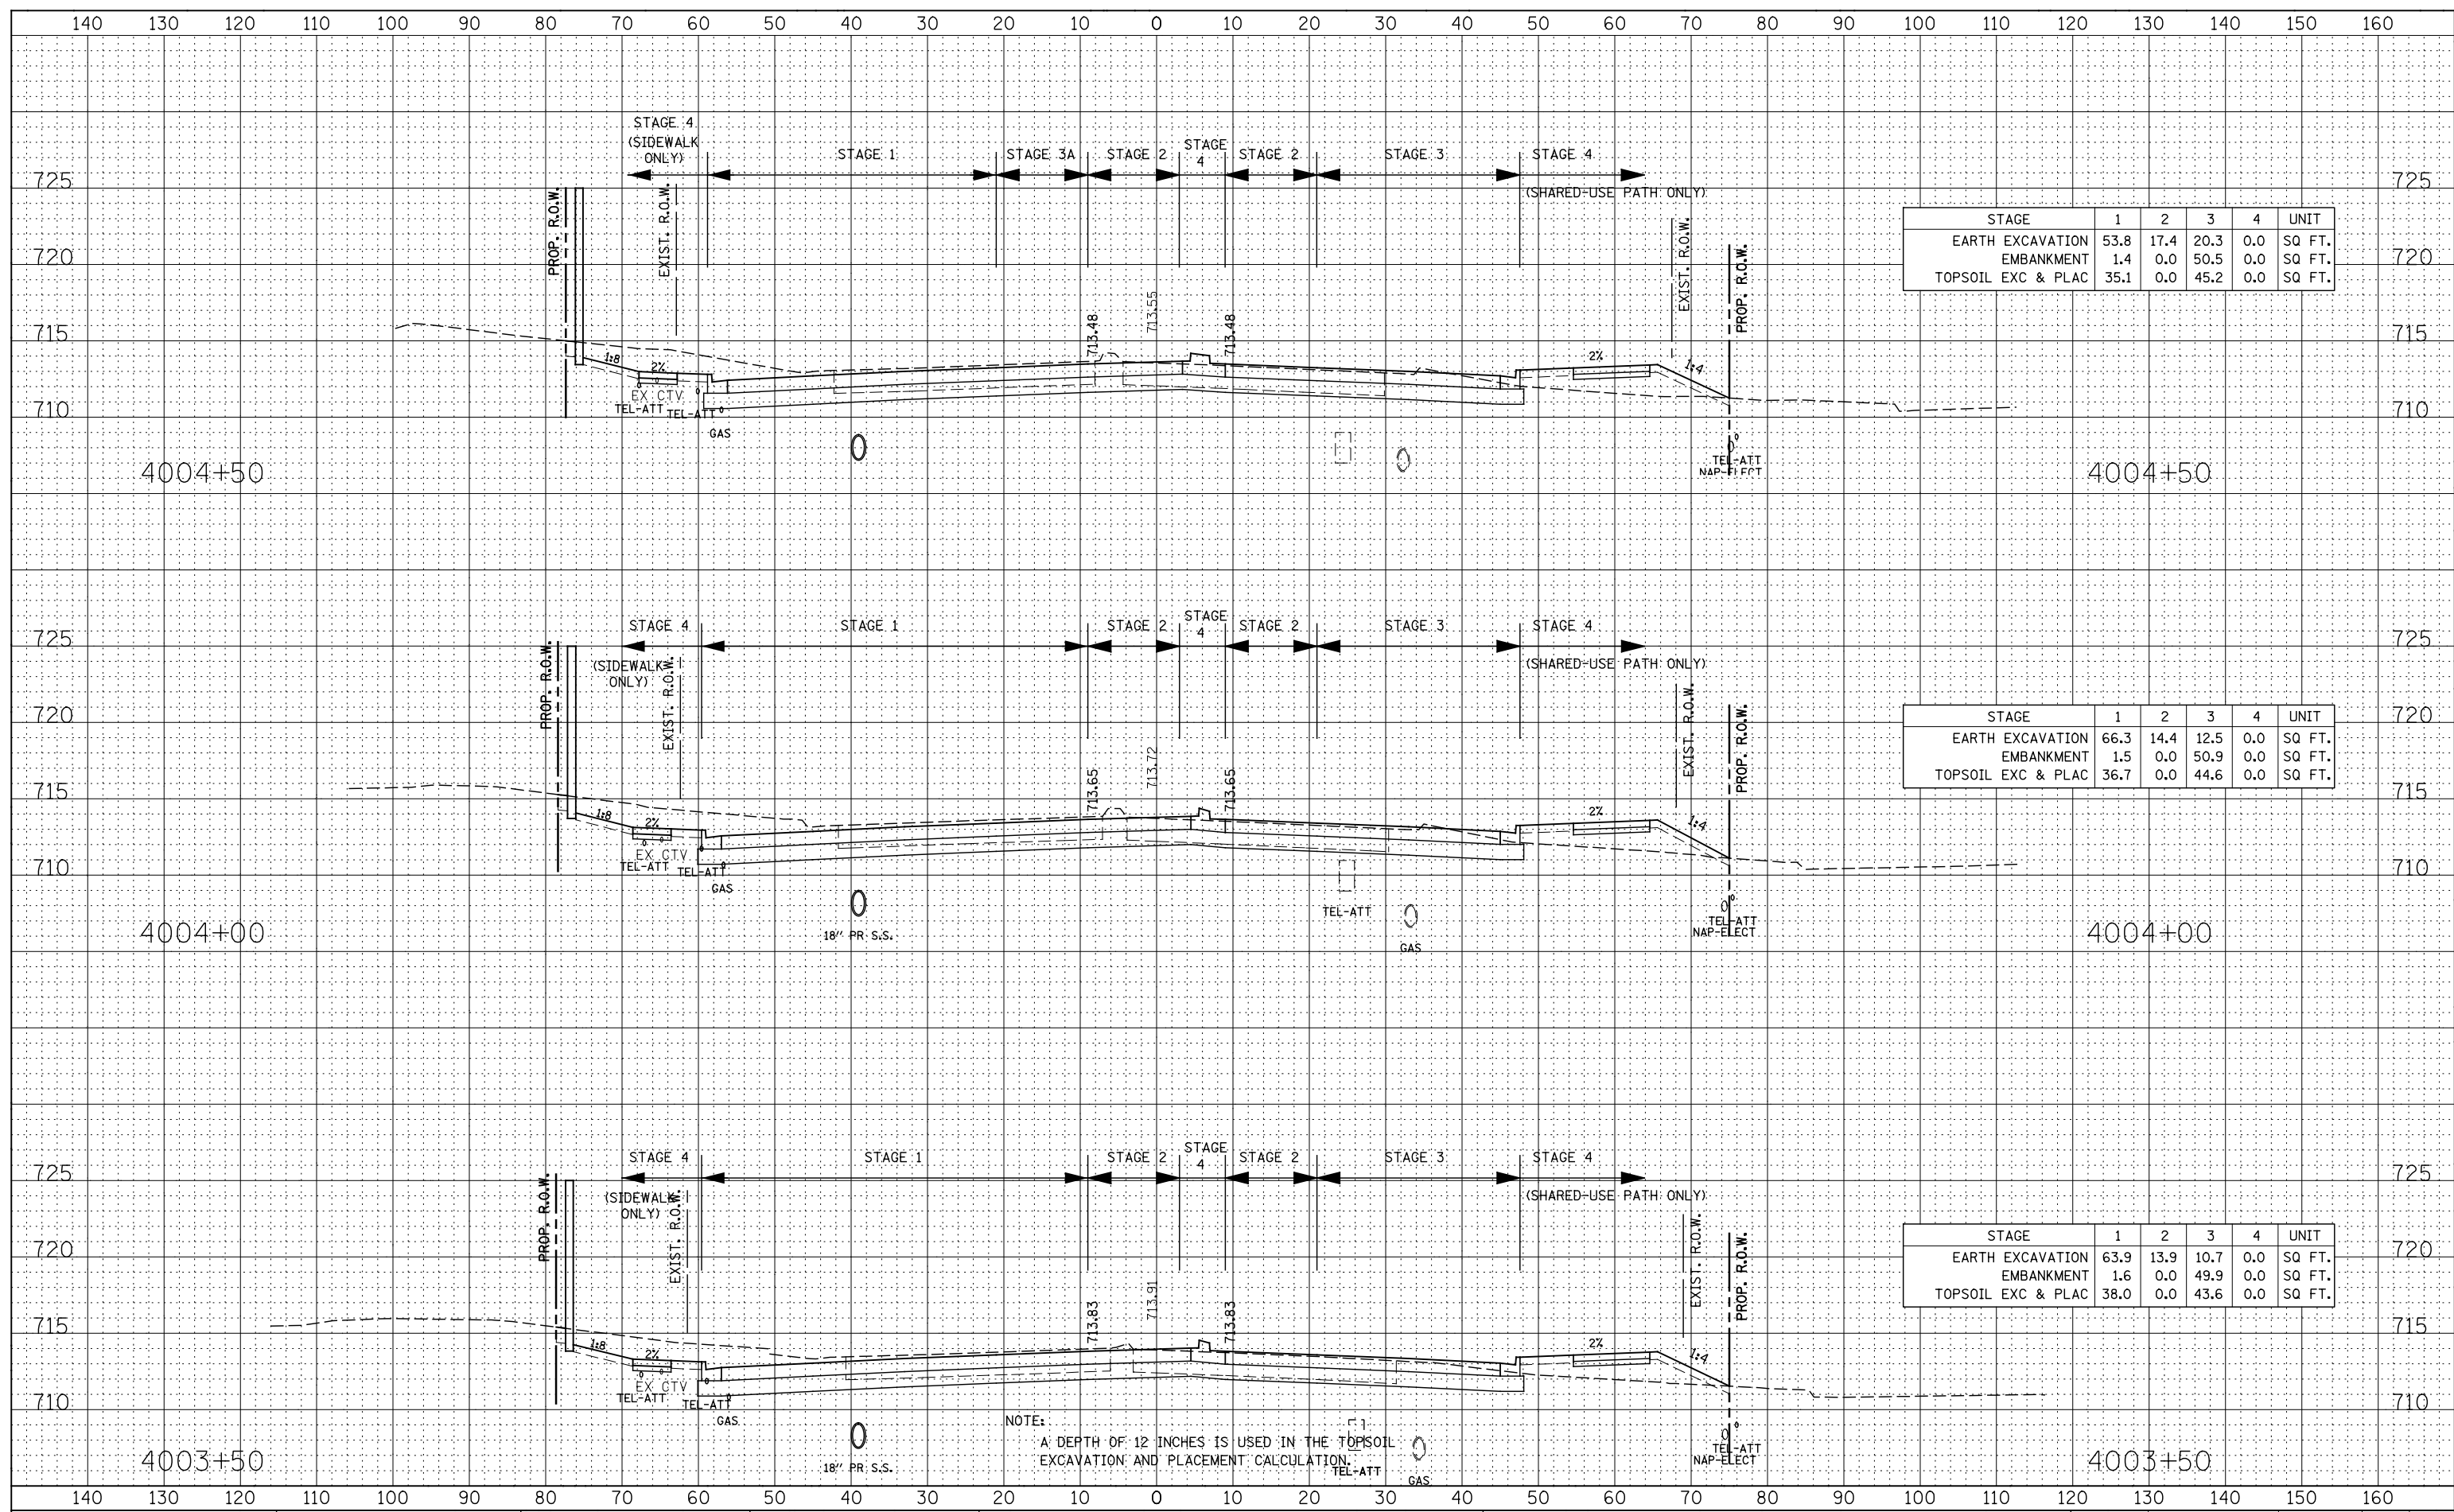

STAGE	1	2	3	4	UNIT
EARTH EXCAVATION	53.8	17.4	20.3	0.0	SQ FT.
EMBANKMENT	1.4	0.0	50.5	0.0	SQ FT.
TOPSOIL EXC & PLAC	35.1	0.0	45.2	0.0	SQ FT.

STAGE	1	2	3	4	UNIT
EARTH EXCAVATION	66.3	14.4	12.5	0.0	SQ FT.
EMBANKMENT	1.5	0.0	50.9	0.0	SQ FT.
TOPSOIL EXC & PLAC	36.7	0.0	44.6	0.0	SQ FT.

STAGE	1	2	3	4	UNIT
EARTH EXCAVATION	63.9	13.9	10.7	0.0	SQ FT.
EMBANKMENT	1.6	0.0	49.9	0.0	SQ FT.
TOPSOIL EXC & PLAC	38.0	0.0	43.6	0.0	SQ FT.

NOTE:
A DEPTH OF 12 INCHES IS USED IN THE TOPSOIL EXCAVATION AND PLACEMENT CALCULATION.

STATE OF ILLINOIS
DEPARTMENT OF TRANSPORTATION

ILLINOIS ROUTE 59
STAGE 1 THRU 4 CROSS-SECTIONS

DESIGNED -	RTA	REVISED -	
DRAWN -	KES	REVISED -	
CHECKED -	PJO	REVISED -	
DATE -	12/14/2012	REVISED -	

SCALE: SHEET NO. 23 OF 59 SHEETS STA. 4003+50 TO STA. 4004+50

F.A.P. RTE.	SECTION	COUNTY	TOTAL SHEETS	SHEET NO.
338	(112 & 113) WRS-6	DUPAGE	734	664
CONTRACT NO. 60R31				
FED. ROAD DIST. NO. ILLINOIS FED. AID PROJECT				