


DATE	
BY	
FINAL SURVEY	
SURVEY PLOTTED	
NOTE BOOK	
AREAS CHECKED	
NO.	

DATE	
BY	
ORIGINAL SURVEY	
PLOTTED	
NOTE BOOK	
AREAS CHECKED	
NO.	

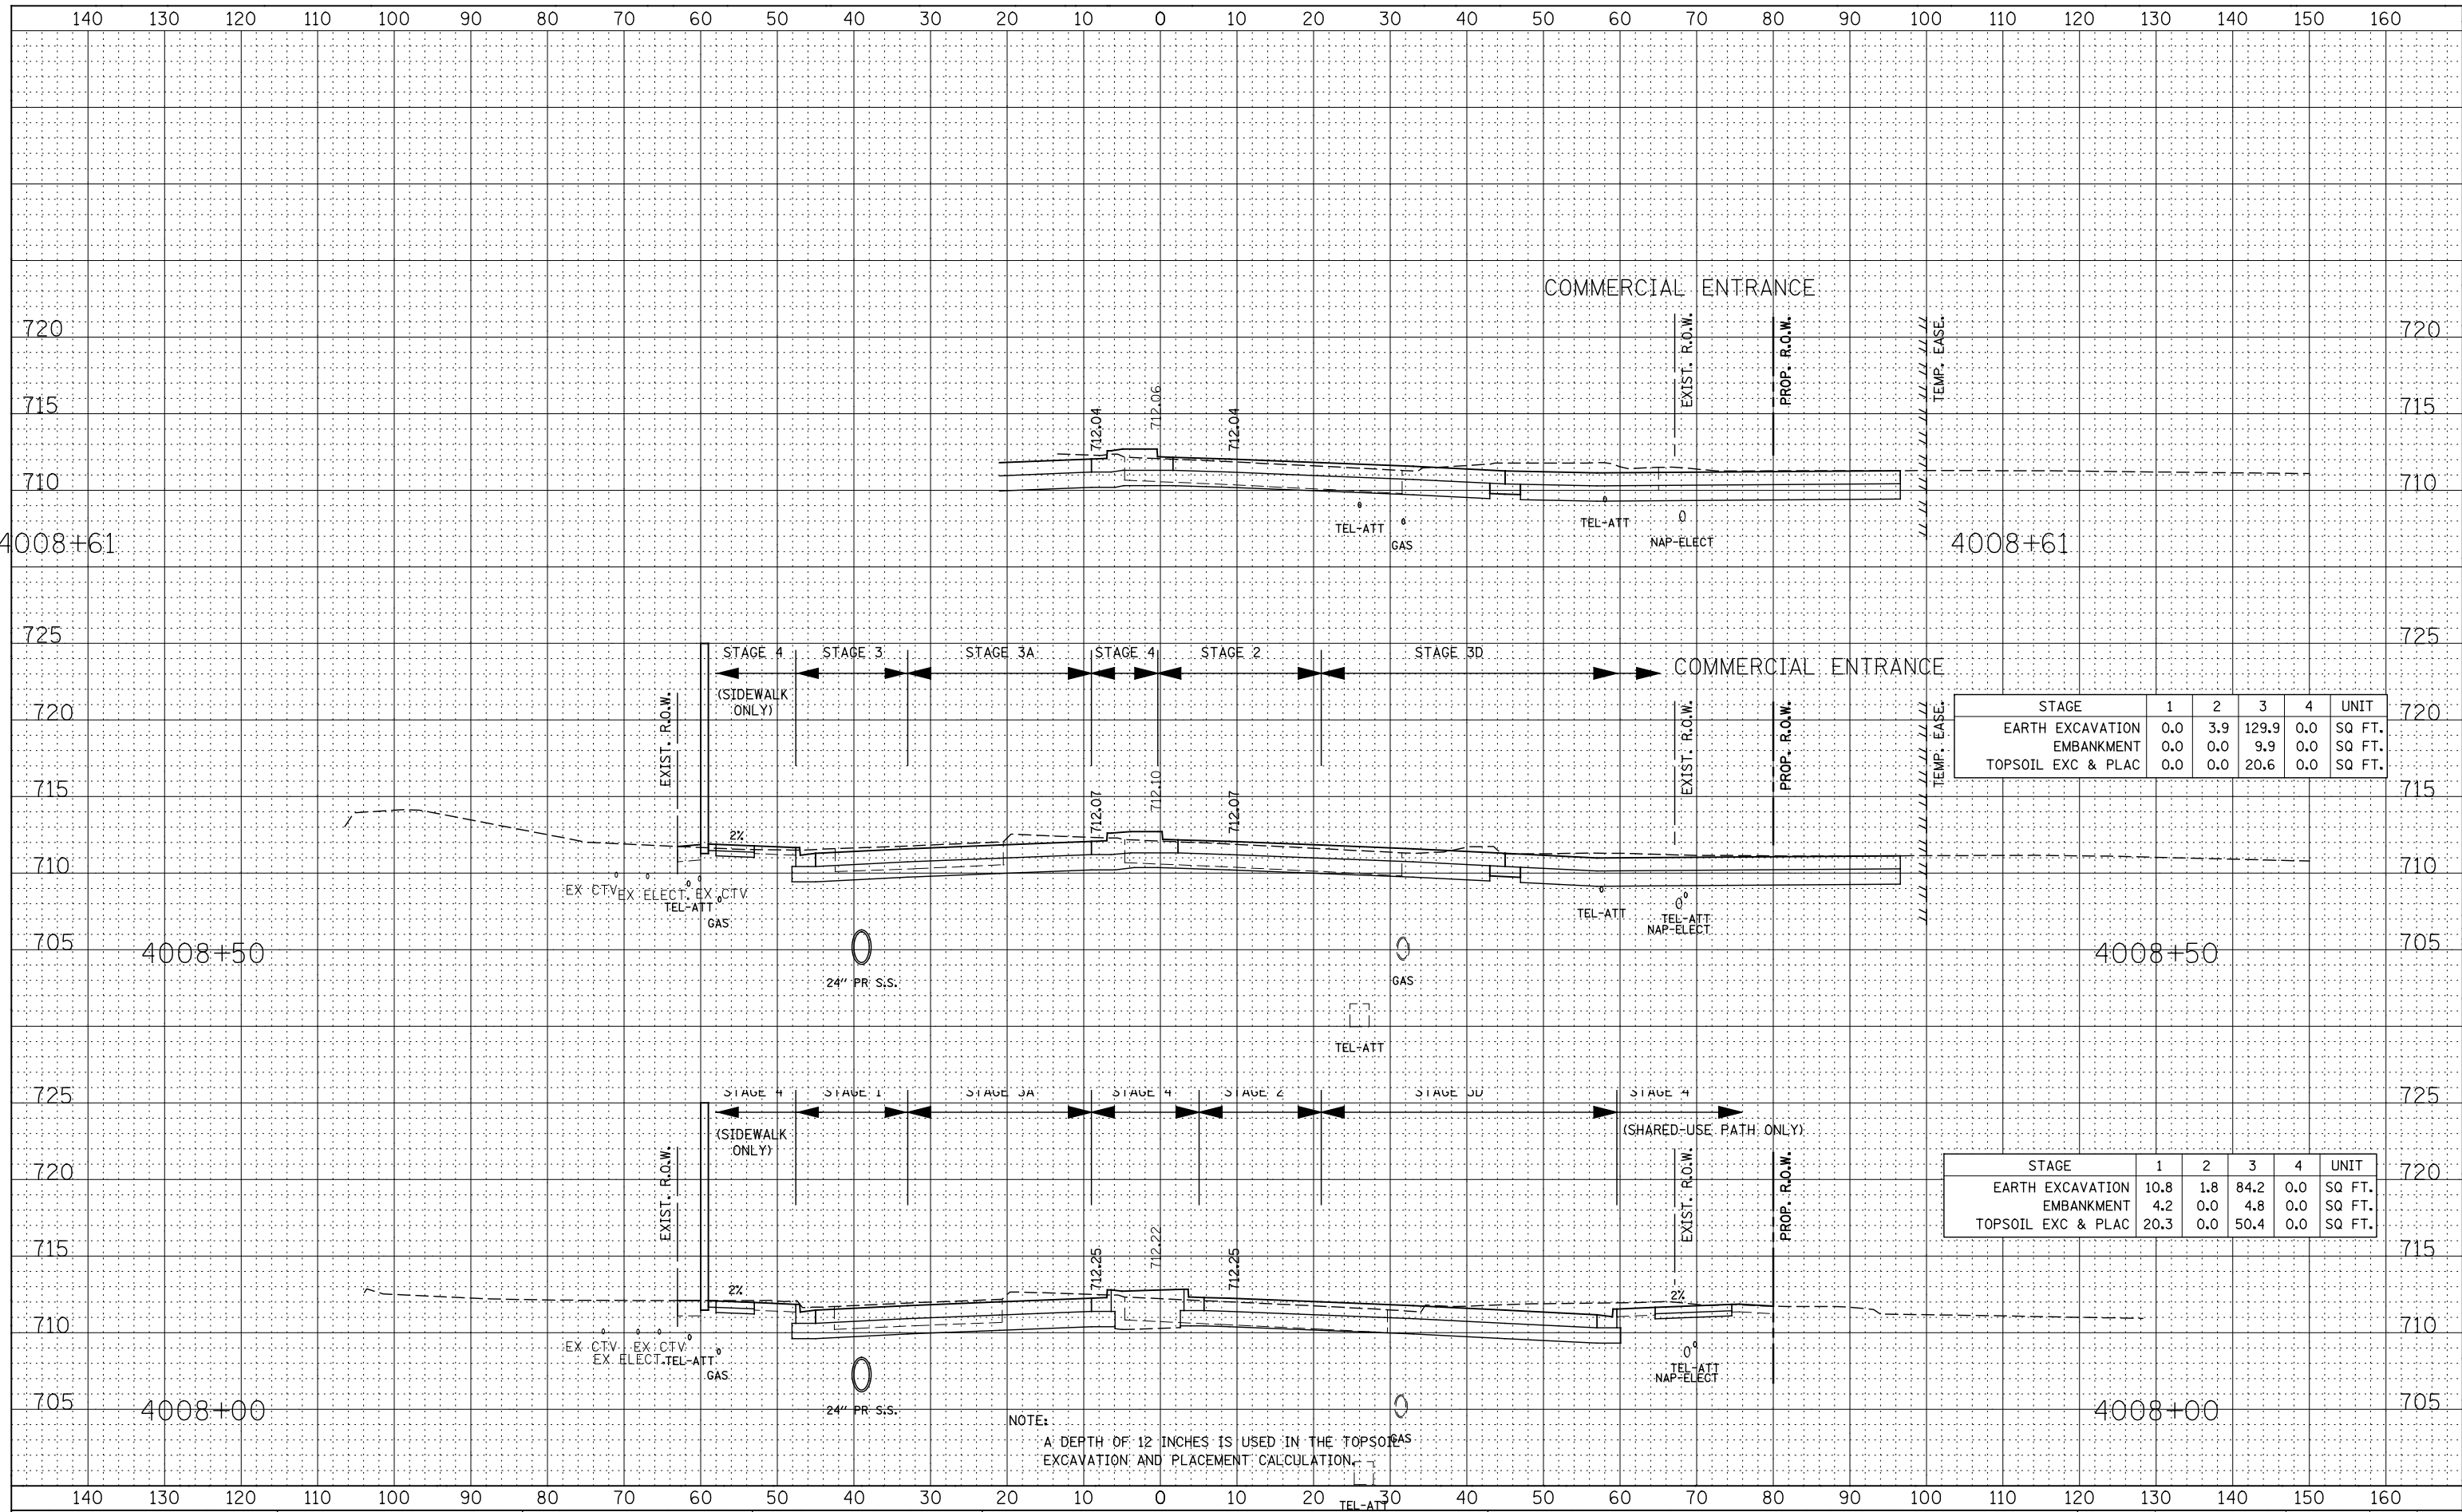

STAGE	1	2	3	4	UNIT
EARTH EXCAVATION	0.0	3.9	129.9	0.0	SQ FT.
EMBANKMENT	0.0	0.0	9.9	0.0	SQ FT.
TOPSOIL EXC & PLAC	0.0	0.0	20.6	0.0	SQ FT.

STAGE	1	2	3	4	UNIT
EARTH EXCAVATION	10.8	1.8	84.2	0.0	SQ FT.
EMBANKMENT	4.2	0.0	4.8	0.0	SQ FT.
TOPSOIL EXC & PLAC	20.3	0.0	50.4	0.0	SQ FT.

NOTE:
A DEPTH OF 12 INCHES IS USED IN THE TOPSOIL EXCAVATION AND PLACEMENT CALCULATION.

**STATE OF ILLINOIS
DEPARTMENT OF TRANSPORTATION**

**ILLINOIS ROUTE 59
STAGE 1 THRU 4 CROSS-SECTIONS**

DESIGNED - RTA	REVISED -
DRAWN - KES	REVISED -
CHECKED - PJO	REVISED -
DATE - 12/14/2012	REVISED -

SCALE:	SHEET NO. 26 OF 59 SHEETS	STA. 4008+00 TO STA. 4008+59.76
--------	---------------------------	---------------------------------

F.A.P. RTE.	SECTION	COUNTY	TOTAL SHEETS	SHEET NO.
338	(112 & 113) WRS-6	DUPAGE	734	667
CONTRACT NO. 60R31				
FED. ROAD DIST. NO. ILLINOIS FED. AID PROJECT				