


DATE	
BY	
FINAL SURVEY	SURVEYED
NOTE BOOK	PLOTTED
NO.	TEMPLATE
	AREAS CHECKED

DATE	
BY	
ORIGINAL SURVEY	SURVEYED
NOTE BOOK	PLOTTED
NO.	TEMPLATE
	AREAS CHECKED

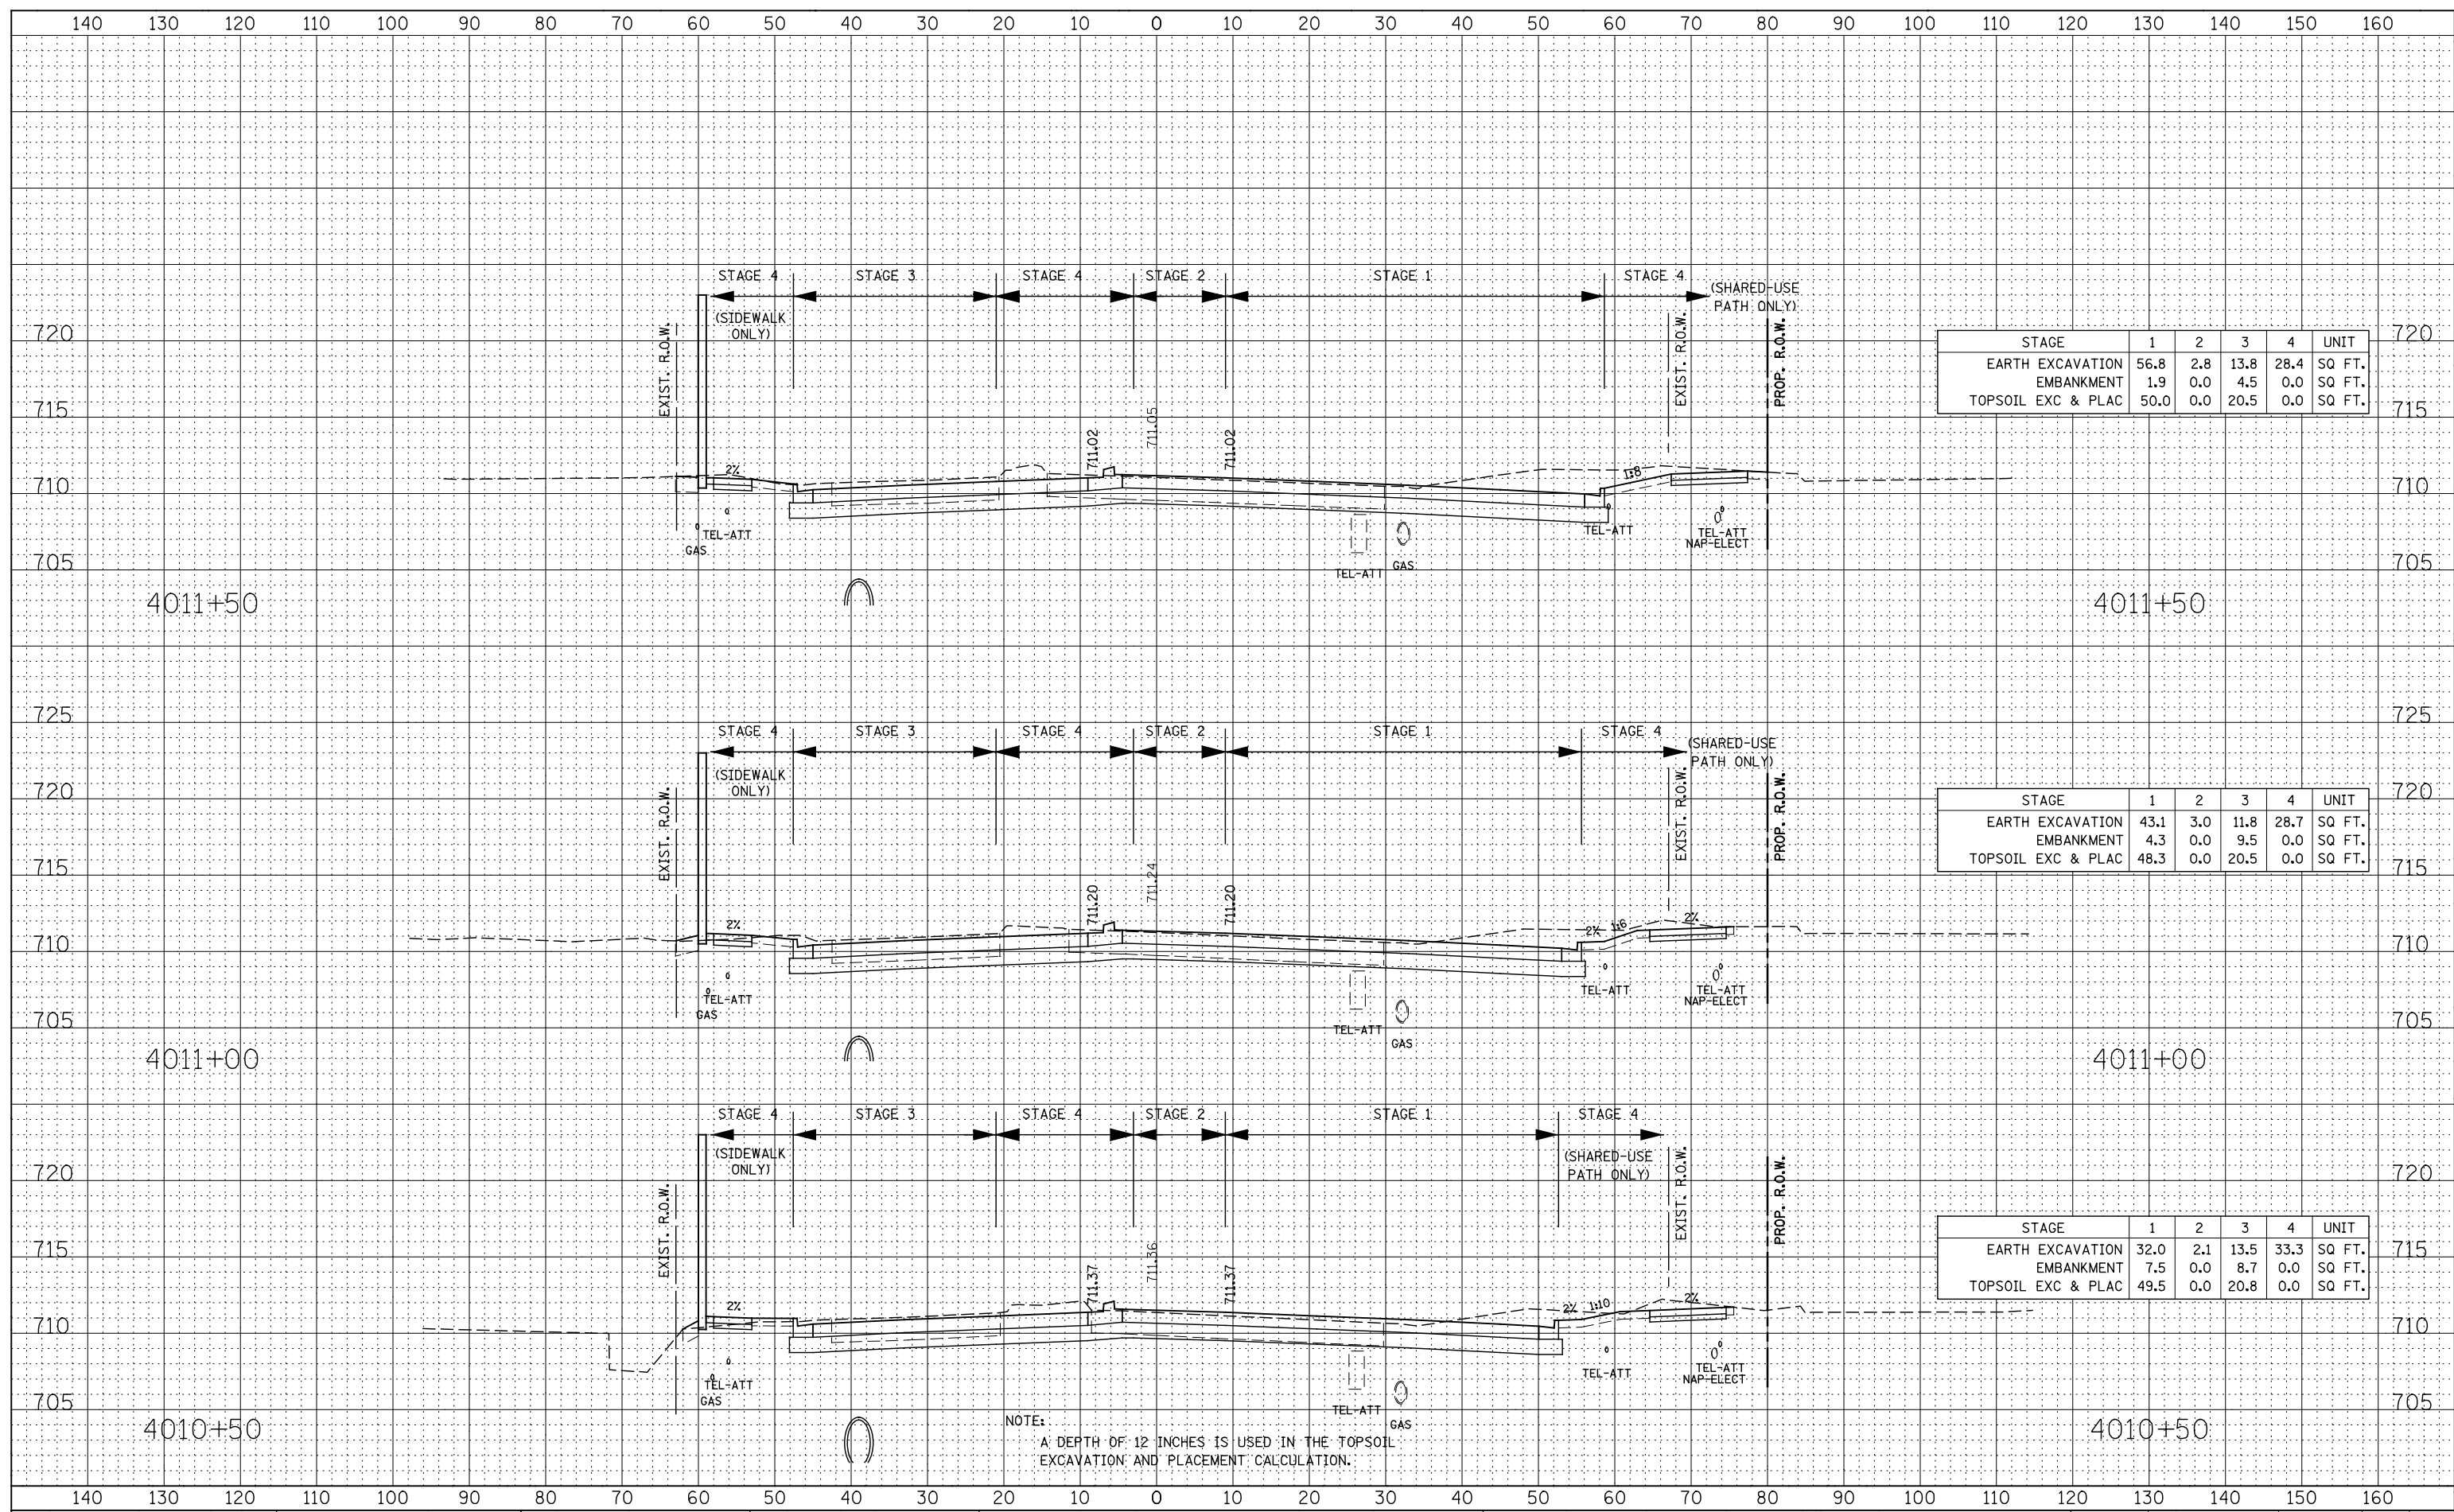

STAGE	1	2	3	4	UNIT
EARTH EXCAVATION	56.8	2.8	13.8	28.4	SQ FT.
EMBANKMENT	1.9	0.0	4.5	0.0	SQ FT.
TOPSOIL EXC & PLAC	50.0	0.0	20.5	0.0	SQ FT.

STAGE	1	2	3	4	UNIT
EARTH EXCAVATION	43.1	3.0	11.8	28.7	SQ FT.
EMBANKMENT	4.3	0.0	9.5	0.0	SQ FT.
TOPSOIL EXC & PLAC	48.3	0.0	20.5	0.0	SQ FT.

STAGE	1	2	3	4	UNIT
EARTH EXCAVATION	32.0	2.1	13.5	33.3	SQ FT.
EMBANKMENT	7.5	0.0	8.7	0.0	SQ FT.
TOPSOIL EXC & PLAC	49.5	0.0	20.8	0.0	SQ FT.

NOTE:  
A DEPTH OF 12 INCHES IS USED IN THE TOPSOIL EXCAVATION AND PLACEMENT CALCULATION.

**STATE OF ILLINOIS  
DEPARTMENT OF TRANSPORTATION**

**ILLINOIS ROUTE 59  
STAGE 1 THRU 4 CROSS-SECTIONS**

SCALE: SHEET NO. 28 OF 59 SHEETS STA. 4010+50 TO STA. 4011+50

F.A.P. RTE.	SECTION	COUNTY	TOTAL SHEETS	SHEET NO.
338	(112 & 113) WRS-6	DUPAGE	734	669
CONTRACT NO. 60R31				
FED. ROAD DIST. NO. ILLINOIS FED. AID PROJECT				

DESIGNED - RTA	REVISED -
DRAWN - KES	REVISED -
CHECKED - PJO	REVISED -
DATE - 12/14/2012	REVISED -