


DATE	
BY	
FINAL SURVEY	
SURVEYED	
PLOTTED	
TEMPLATE	
NOTE BOOK	
AREAS CHECKED	
NO.	

DATE	
BY	
ORIGINAL SURVEY	
SURVEYED	
PLOTTED	
TEMPLATE	
NOTE BOOK	
AREAS CHECKED	
NO.	

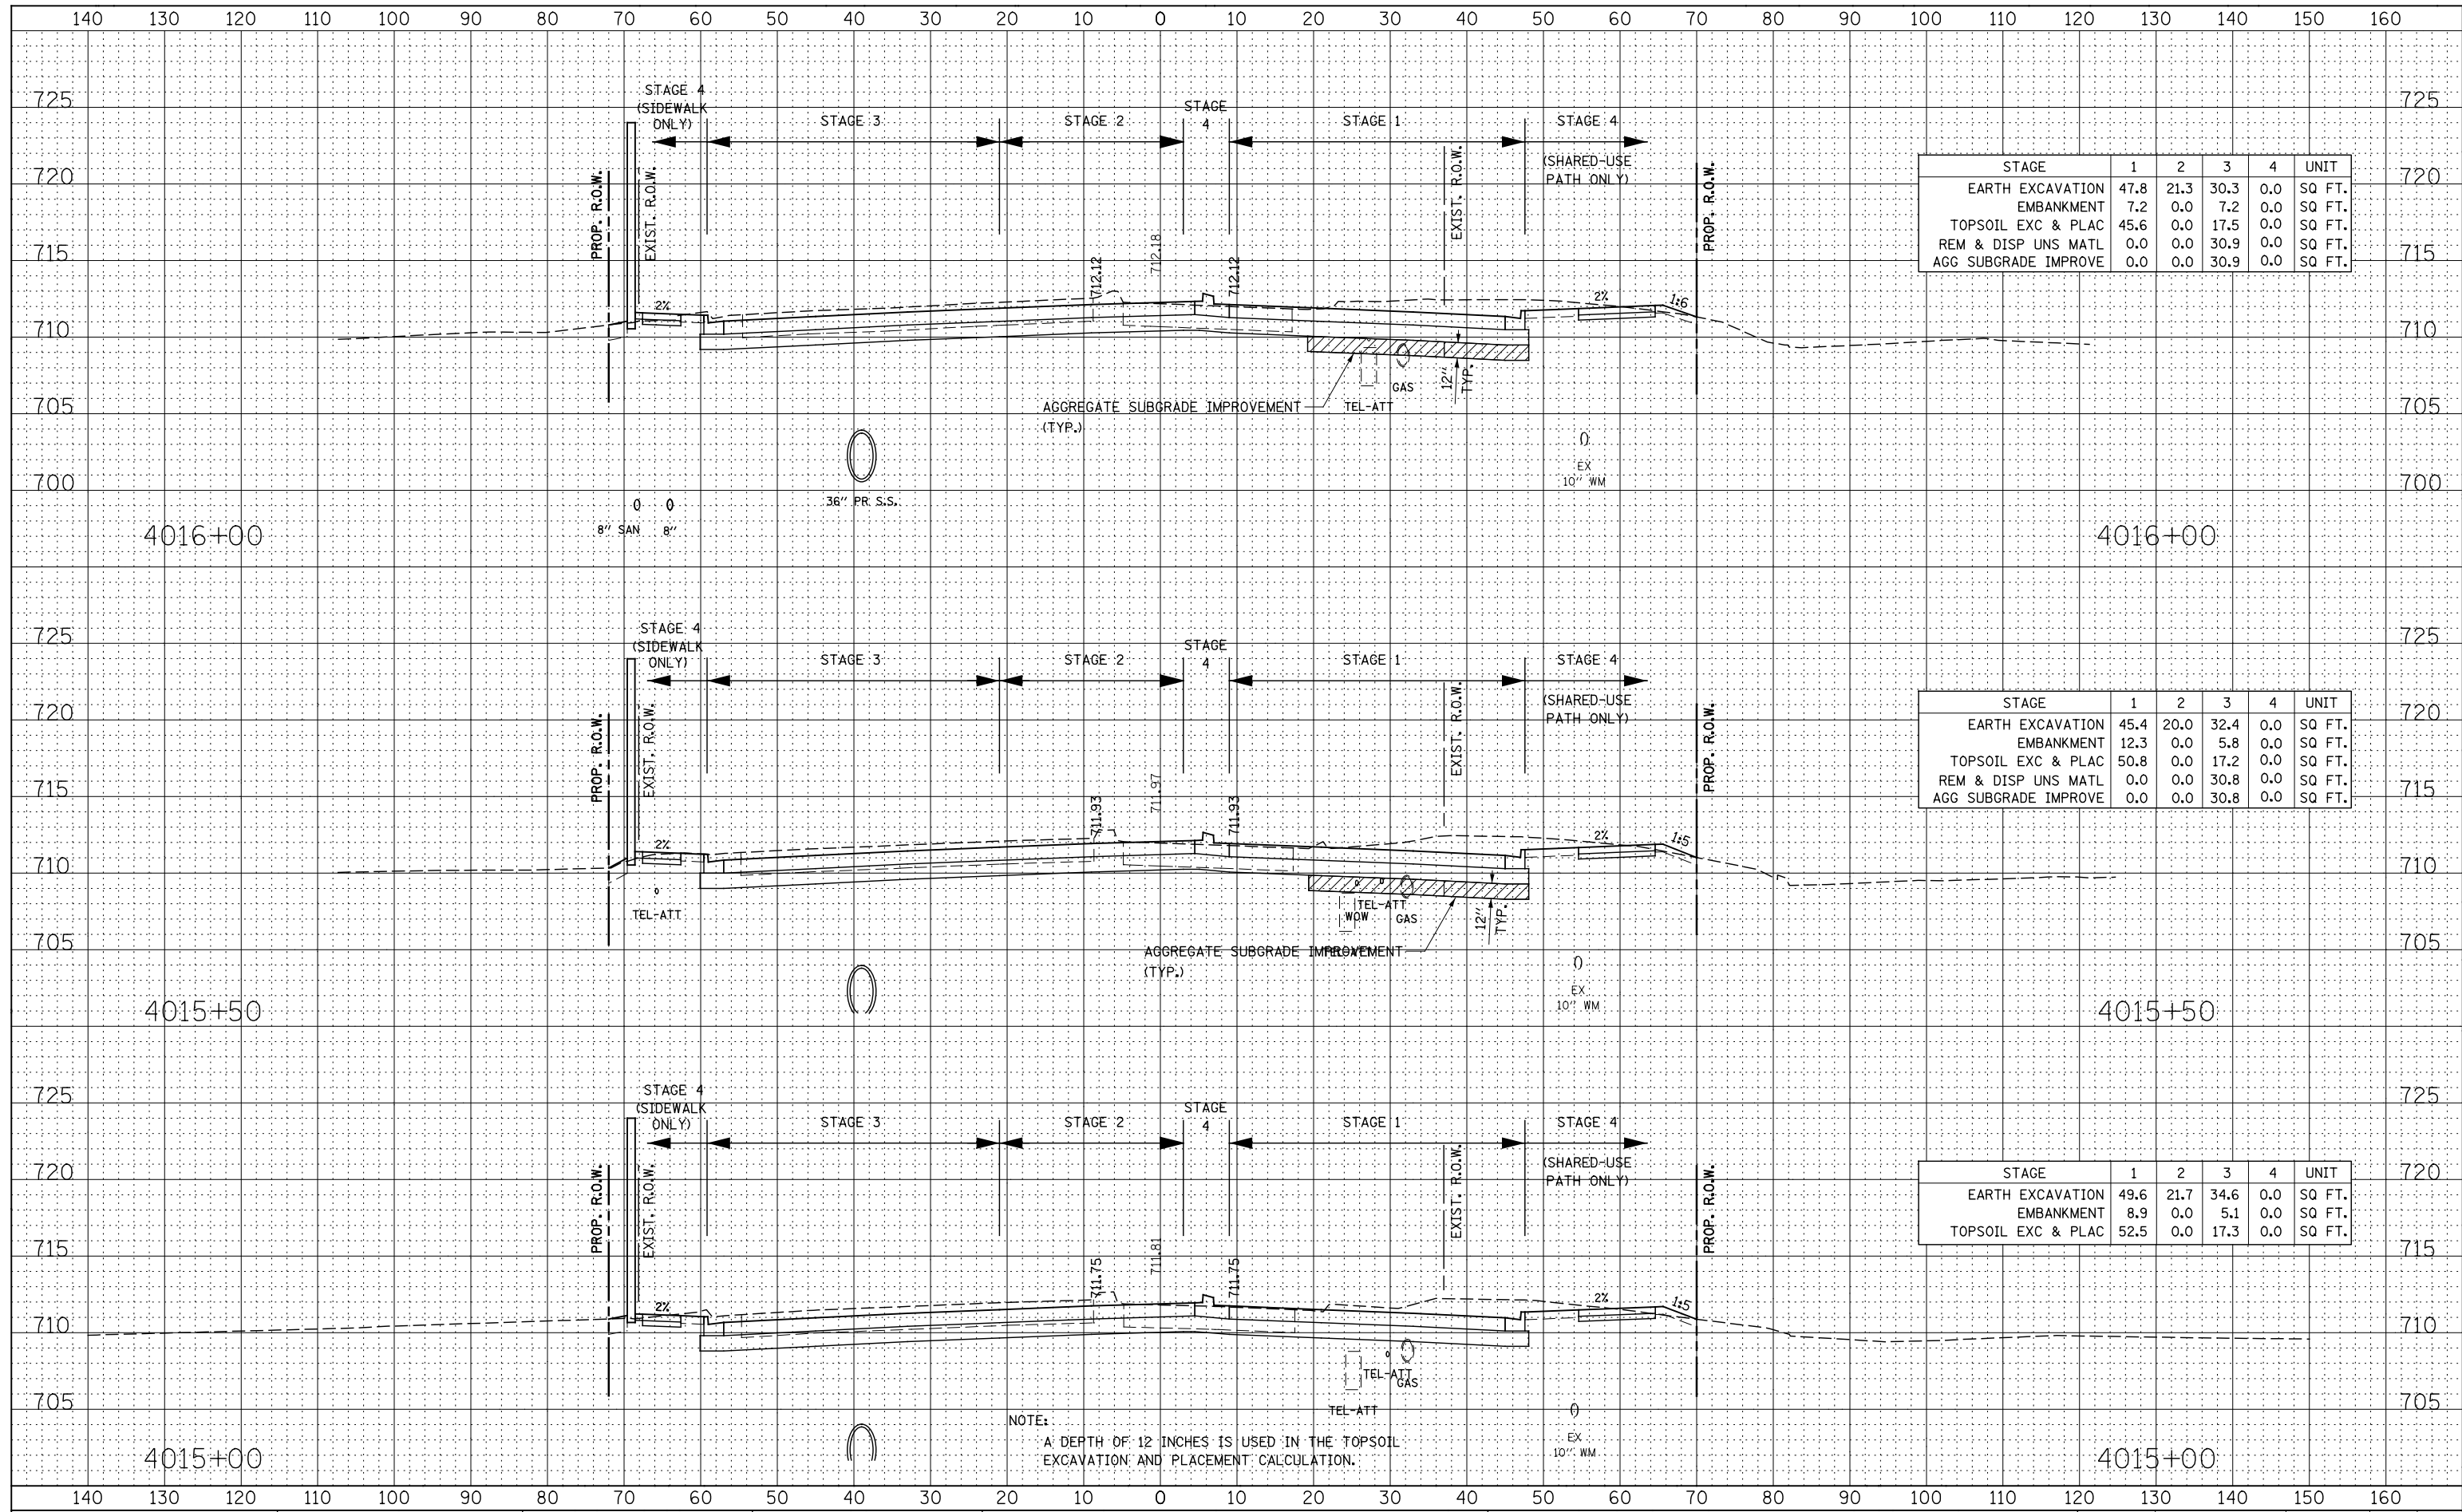

STAGE	1	2	3	4	UNIT
EARTH EXCAVATION	47.8	21.3	30.3	0.0	SQ FT.
EMBANKMENT	7.2	0.0	7.2	0.0	SQ FT.
TOPSOIL EXC & PLAC	45.6	0.0	17.5	0.0	SQ FT.
REM & DISP UNS MATL	0.0	0.0	30.9	0.0	SQ FT.
AGG SUBGRADE IMPROVE	0.0	0.0	30.9	0.0	SQ FT.

STAGE	1	2	3	4	UNIT
EARTH EXCAVATION	45.4	20.0	32.4	0.0	SQ FT.
EMBANKMENT	12.3	0.0	5.8	0.0	SQ FT.
TOPSOIL EXC & PLAC	50.8	0.0	17.2	0.0	SQ FT.
REM & DISP UNS MATL	0.0	0.0	30.8	0.0	SQ FT.
AGG SUBGRADE IMPROVE	0.0	0.0	30.8	0.0	SQ FT.

STAGE	1	2	3	4	UNIT
EARTH EXCAVATION	49.6	21.7	34.6	0.0	SQ FT.
EMBANKMENT	8.9	0.0	5.1	0.0	SQ FT.
TOPSOIL EXC & PLAC	52.5	0.0	17.3	0.0	SQ FT.

NOTE:
A DEPTH OF 12 INCHES IS USED IN THE TOPSOIL EXCAVATION AND PLACEMENT CALCULATION.

STATE OF ILLINOIS
DEPARTMENT OF TRANSPORTATION

ILLINOIS ROUTE 59
STAGE 1 THRU 4 CROSS-SECTIONS

DESIGNED - RTA	REVISED -
DRAWN - KES	REVISED -
CHECKED - PJO	REVISED -
DATE - 12/14/2012	REVISED -

SCALE: SHEET NO. 31 OF 59 SHEETS STA. 4015+00 TO STA. 4016+00

F.A.P. RTE.	SECTION	COUNTY	TOTAL SHEETS	SHEET NO.
338	(112 & 113) WRS-6	DUPAGE	734	672
CONTRACT NO. 60R31				
FED. ROAD DIST. NO. ILLINOIS FED. AID PROJECT				