


DATE		
BY		
REVISIONS		
NO. 1	DATE	DESCRIPTION

DATE		
BY		
REVISIONS		
NO. 1	DATE	DESCRIPTION

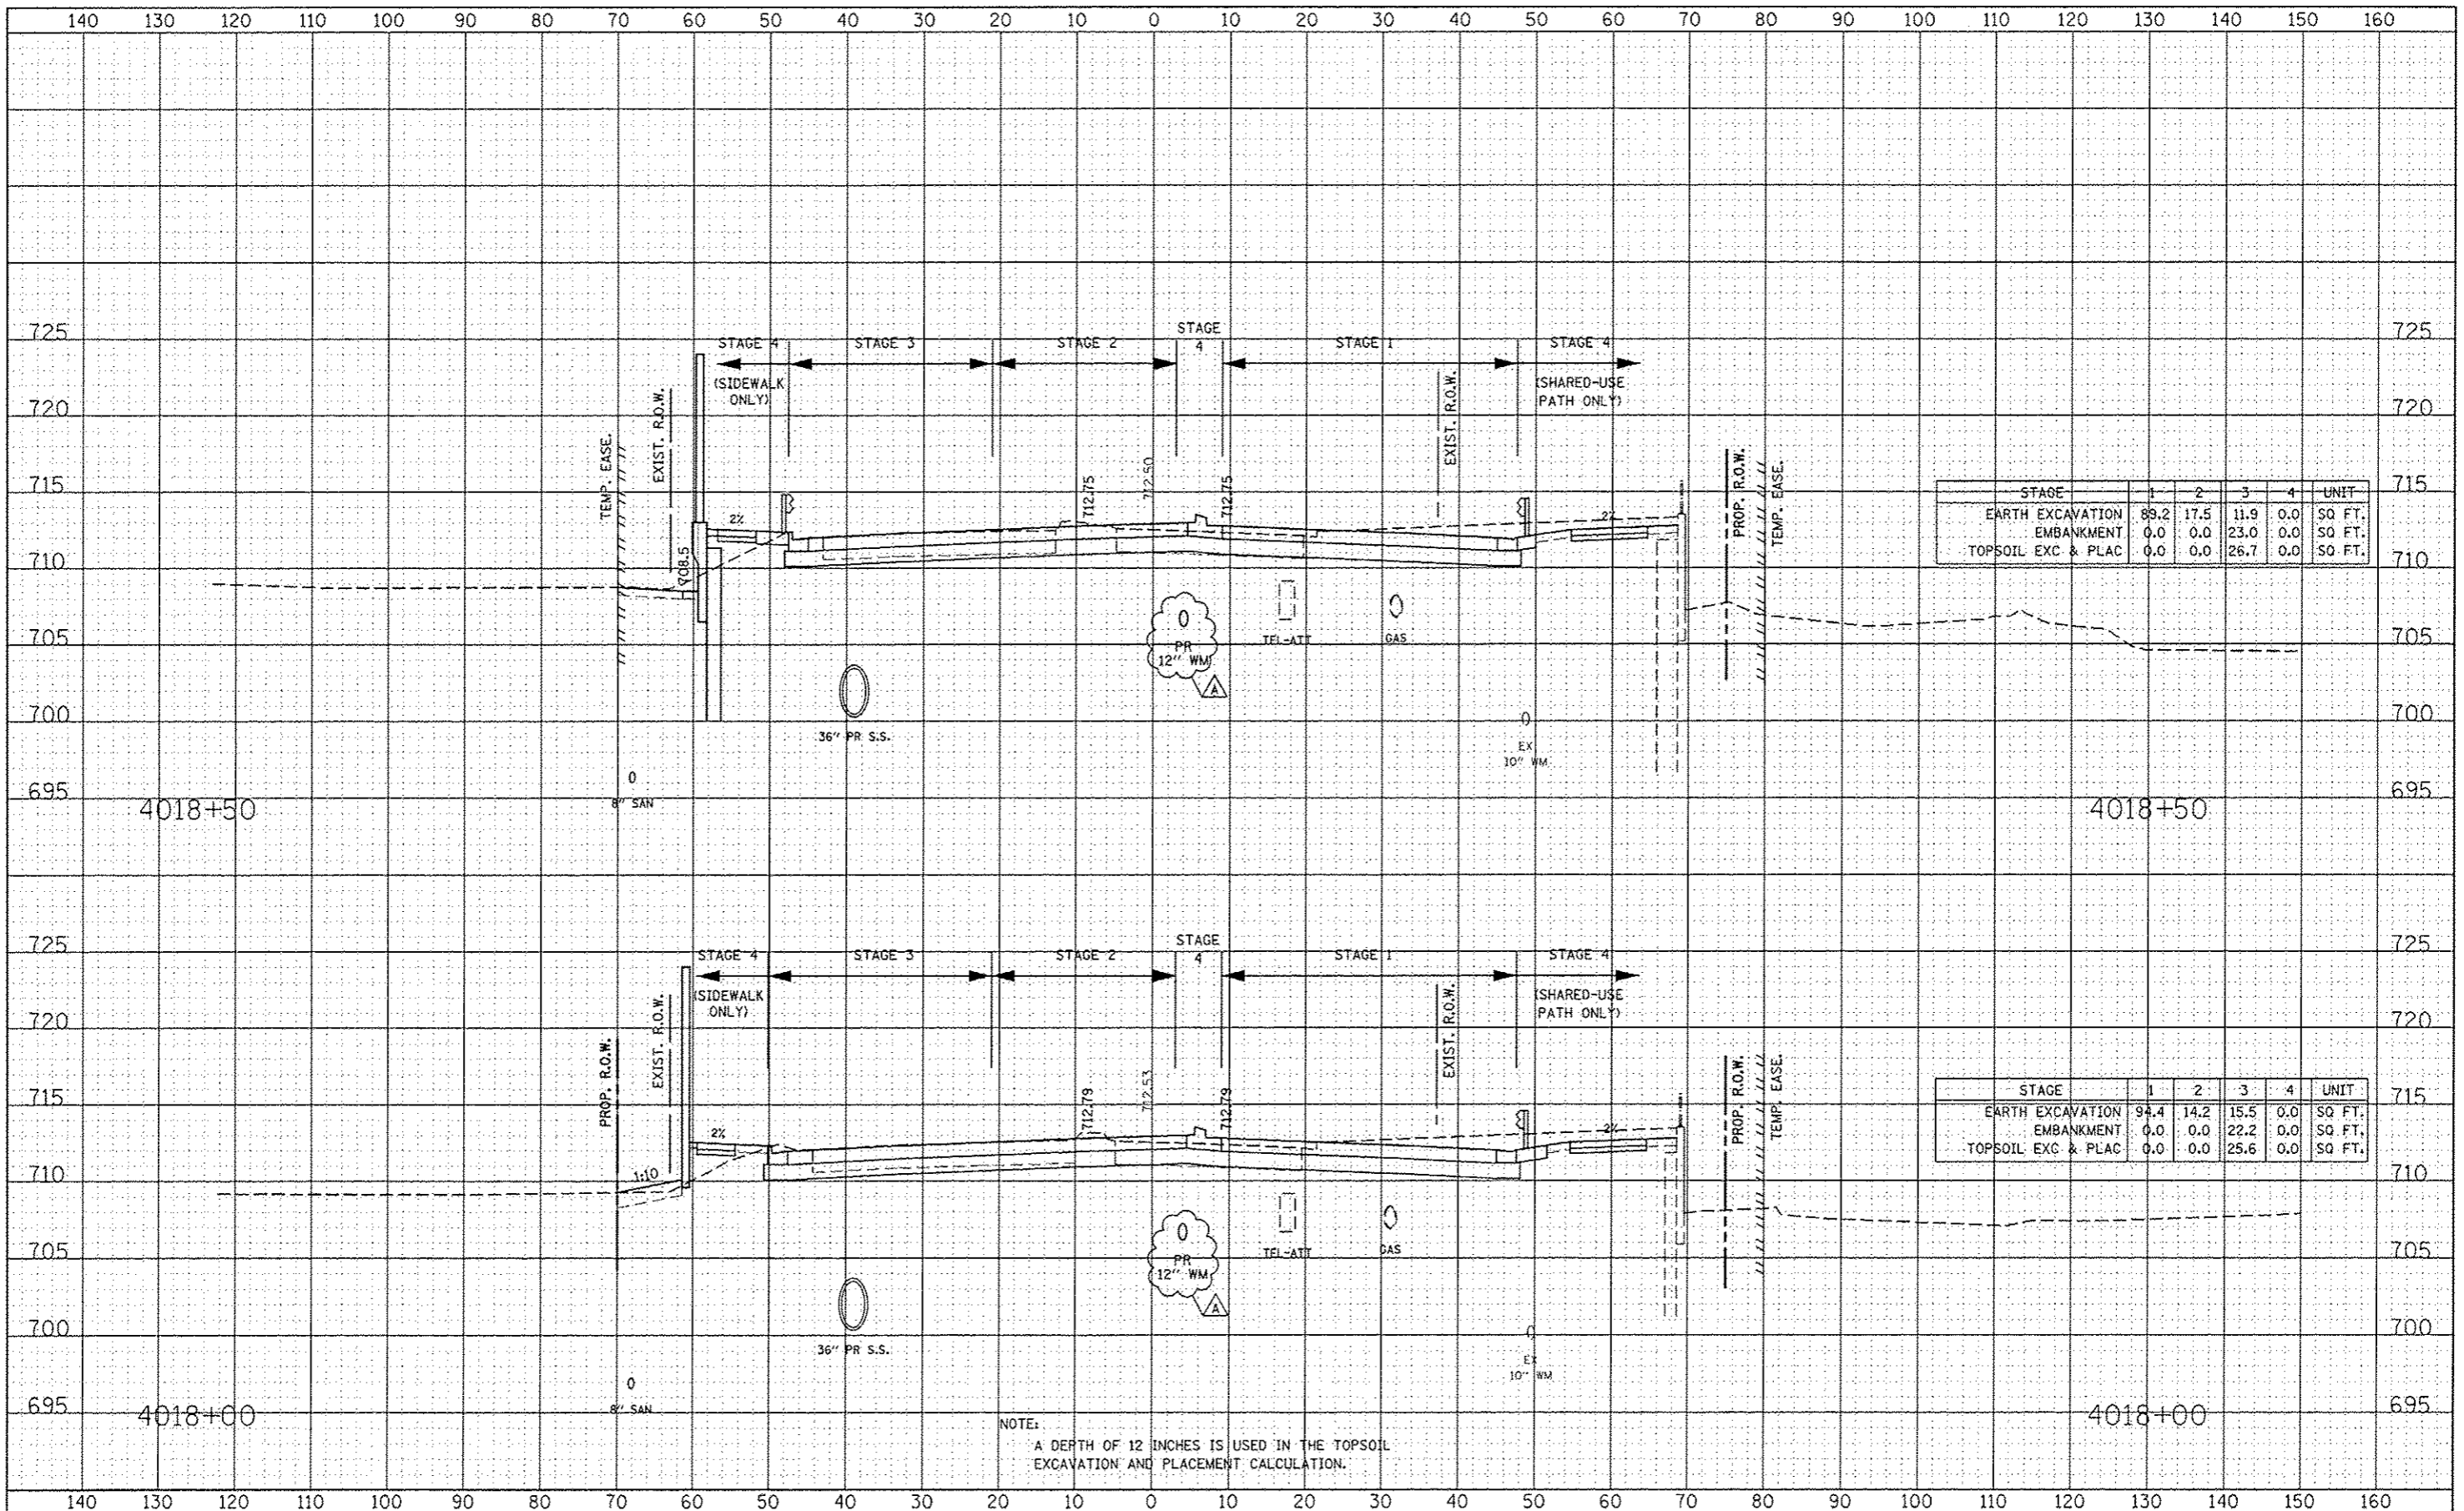

STAGE	1	2	3	4	UNIT
EARTH EXCAVATION	89.2	17.5	11.9	0.0	SQ FT.
EMBANKMENT	0.0	0.0	23.0	0.0	SQ FT.
TOPSOIL EXC & PLAC	0.0	0.0	26.7	0.0	SQ FT.

STAGE	1	2	3	4	UNIT
EARTH EXCAVATION	94.4	14.2	15.5	0.0	SQ FT.
EMBANKMENT	0.0	0.0	22.2	0.0	SQ FT.
TOPSOIL EXC & PLAC	0.0	0.0	25.6	0.0	SQ FT.

NOTE:
A DEPTH OF 12 INCHES IS USED IN THE TOPSOIL EXCAVATION AND PLACEMENT CALCULATION.

DESIGNED	RTA	REVISED	ADDENDUM A 02/22/2013
DRAWN	RES	REVISED	
CHECKED	PJO	REVISED	
DATE	12/14/2010	REVISED	

STATE OF ILLINOIS
DEPARTMENT OF TRANSPORTATION

ILLINOIS ROUTE 59 STAGE 1 THRU 4 CROSS-SECTIONS		F.A.P. RTE.	SECTION	COUNTY	TOTAL SHEETS	SHEET NO.
SCALE:		338	(112 & 113) WRS-6	DUPAGE	734	675
SHEET NO. 34 OF 59 SHEETS		STA. 4018+00 TO STA. 4018+50		CONTRACT NO. 60R31		
FED. ROAD DIST. NO. [ILLINOIS] FED. AID PROJECT						