


DATE	
BY	
DESIGNED	
DRAWN	
CHECKED	
DATE	

DATE	
BY	
DESIGNED	
DRAWN	
CHECKED	
DATE	

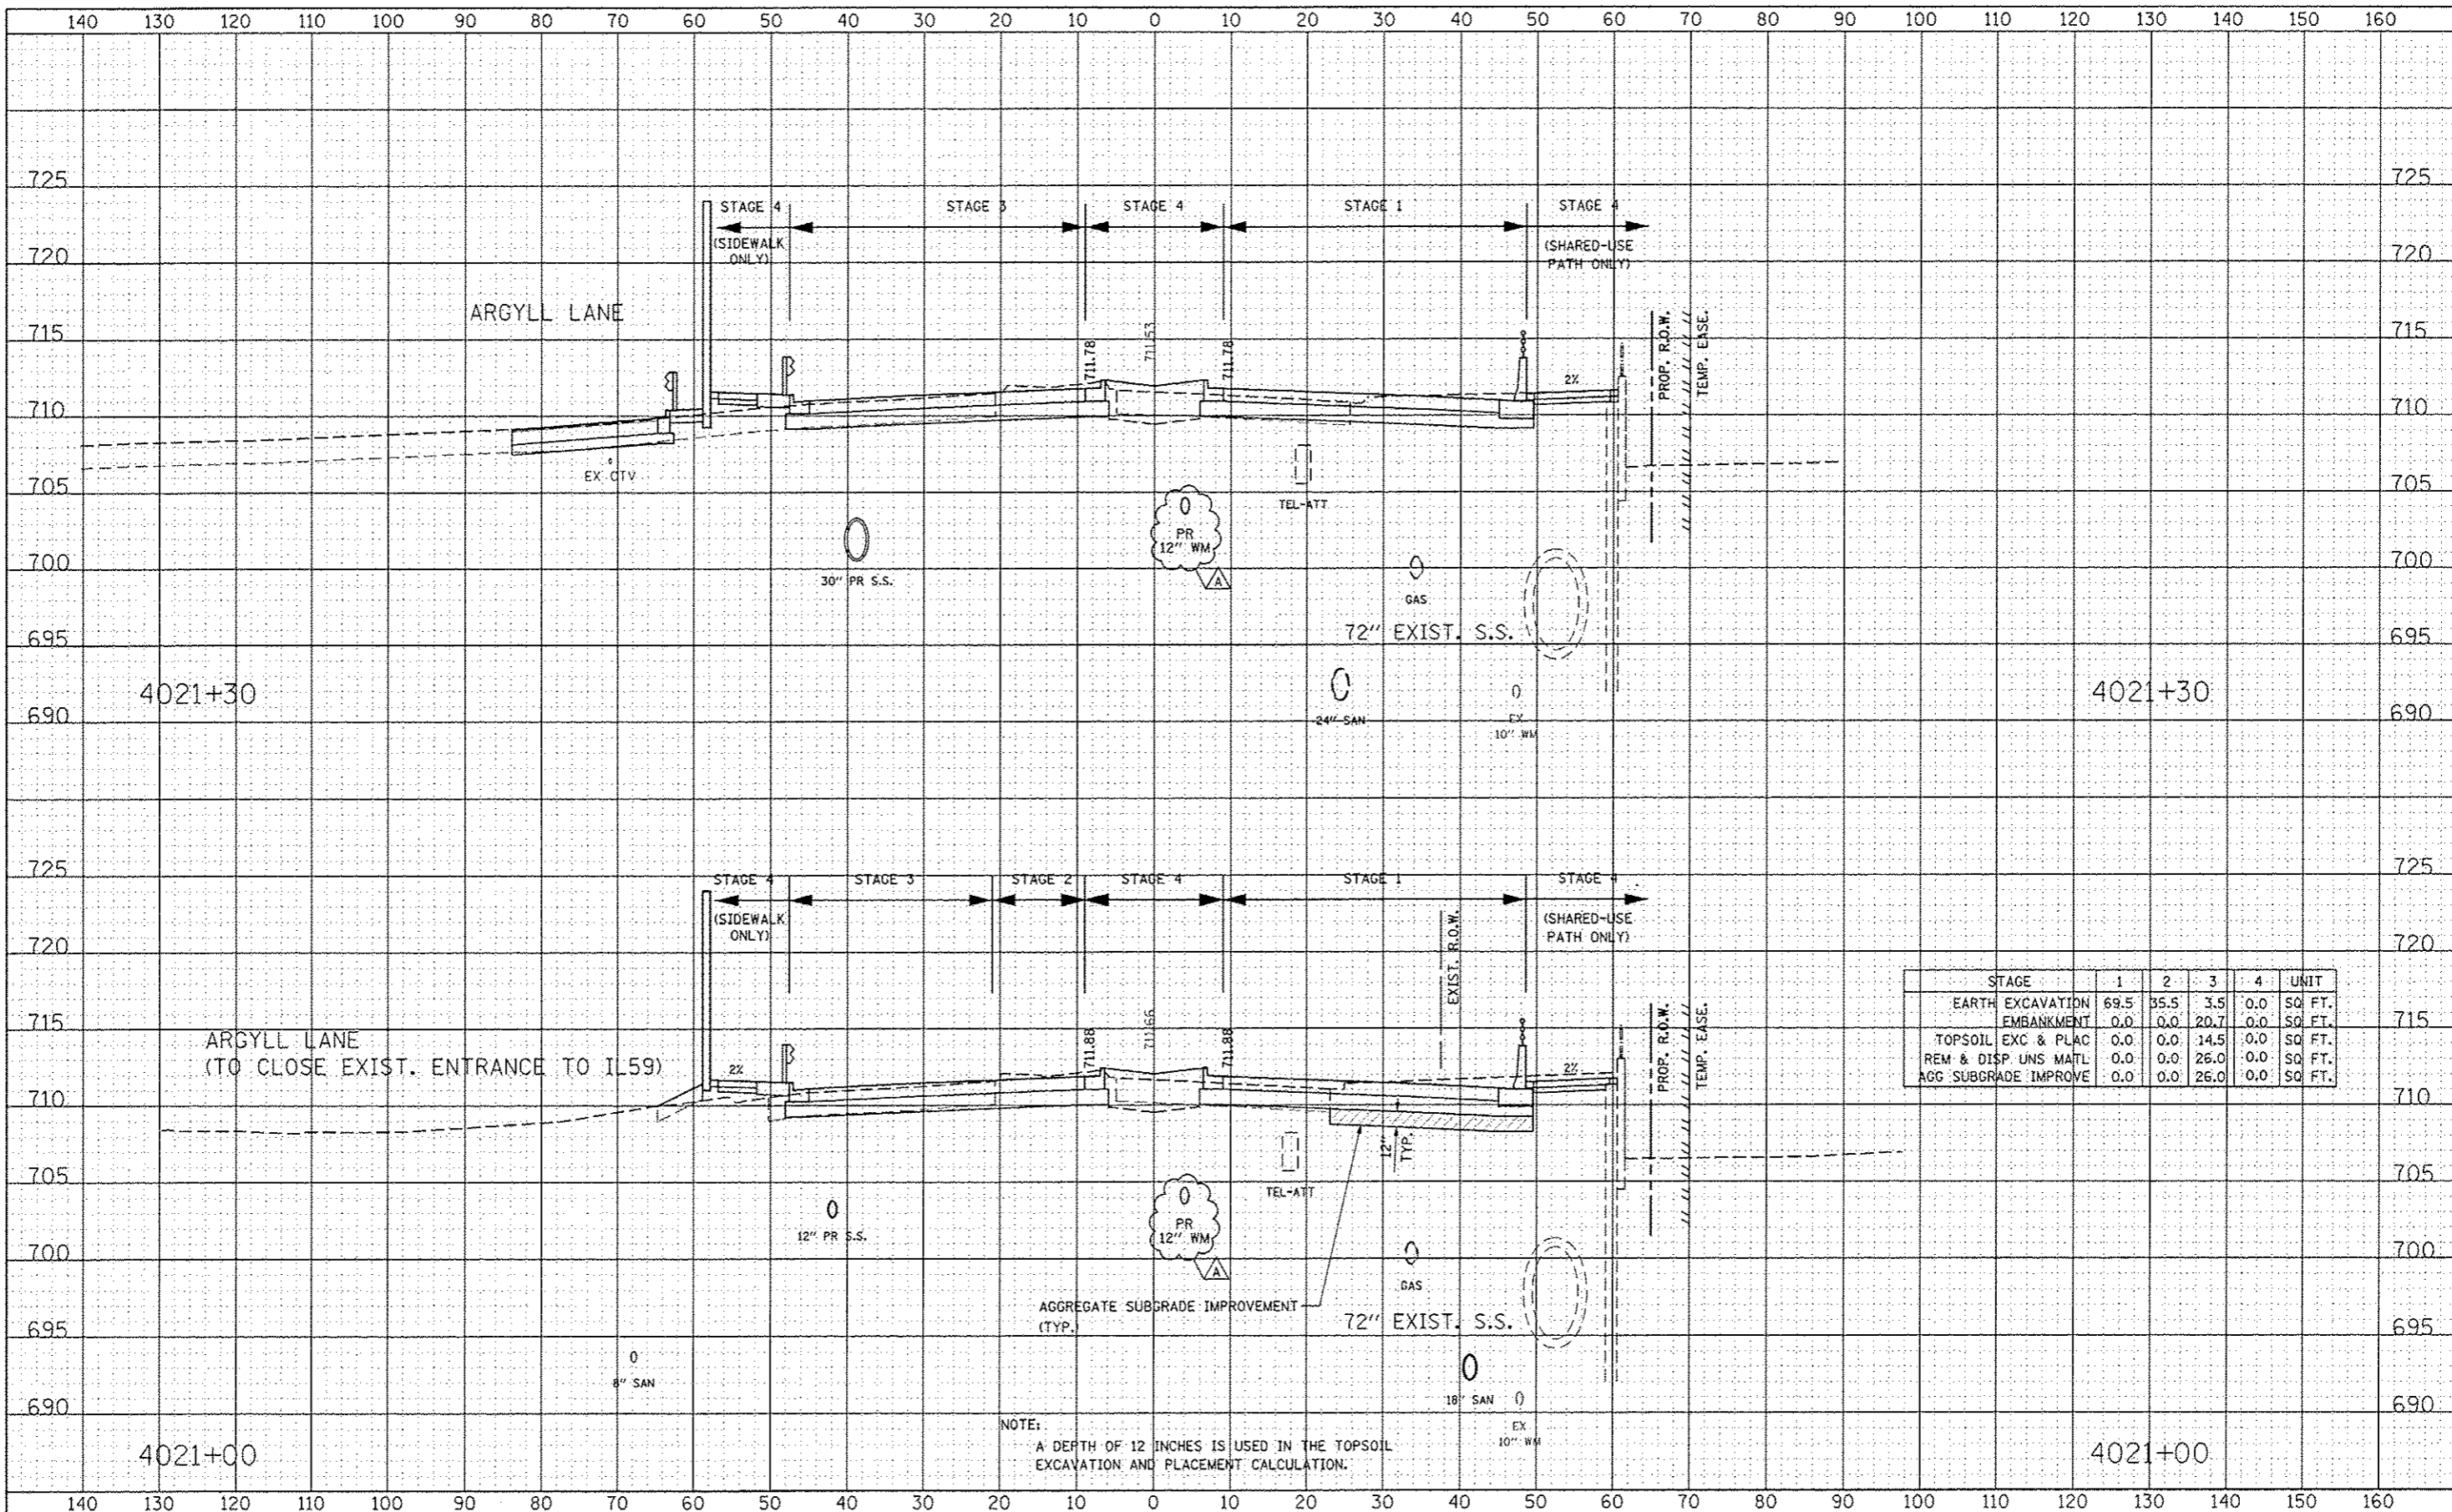

STAGE	1	2	3	4	UNIT
EARTH EXCAVATION	69.5	35.5	3.5	0.0	SQ. FT.
EMBANKMENT	0.0	0.0	20.7	0.0	SQ. FT.
TOPSOIL EXC & PLAC	0.0	0.0	14.5	0.0	SQ. FT.
REM & DISP UNS MATL	0.0	0.0	26.0	0.0	SQ. FT.
AGG SUBGRADE IMPROVE	0.0	0.0	26.0	0.0	SQ. FT.

NOTE:
A DEPTH OF 12 INCHES IS USED IN THE TOPSOIL EXCAVATION AND PLACEMENT CALCULATION.

DESIGNED	RTA	REVISED	ADDENDUM A 02/22/2013
DRAWN	RES	REVISED	
CHECKED	PAO	REVISED	
DATE	12/14/2012	REVISED	

STATE OF ILLINOIS
DEPARTMENT OF TRANSPORTATION

ILLINOIS ROUTE 59
STAGE 1 THRU 4 CROSS-SECTIONS
SCALE: SHEET NO. 38 OF 59 SHEETS STA. 4021+00 TO STA. 4021+00

F.A.P. RTE.	SECTION	COUNTY	TOTAL SHEETS	SHEET NO.
338	(112 & 113) WRS-6	DUPAGE	734	679
CONTRACT NO. 60R31				
FED. ROAD DIST. NO. [ILLINOIS] FED. AID PROJECT				