


DATE	
DESIGNED	
DRAWN	
CHECKED	
DATE	

DATE	
DESIGNED	
DRAWN	
CHECKED	
DATE	

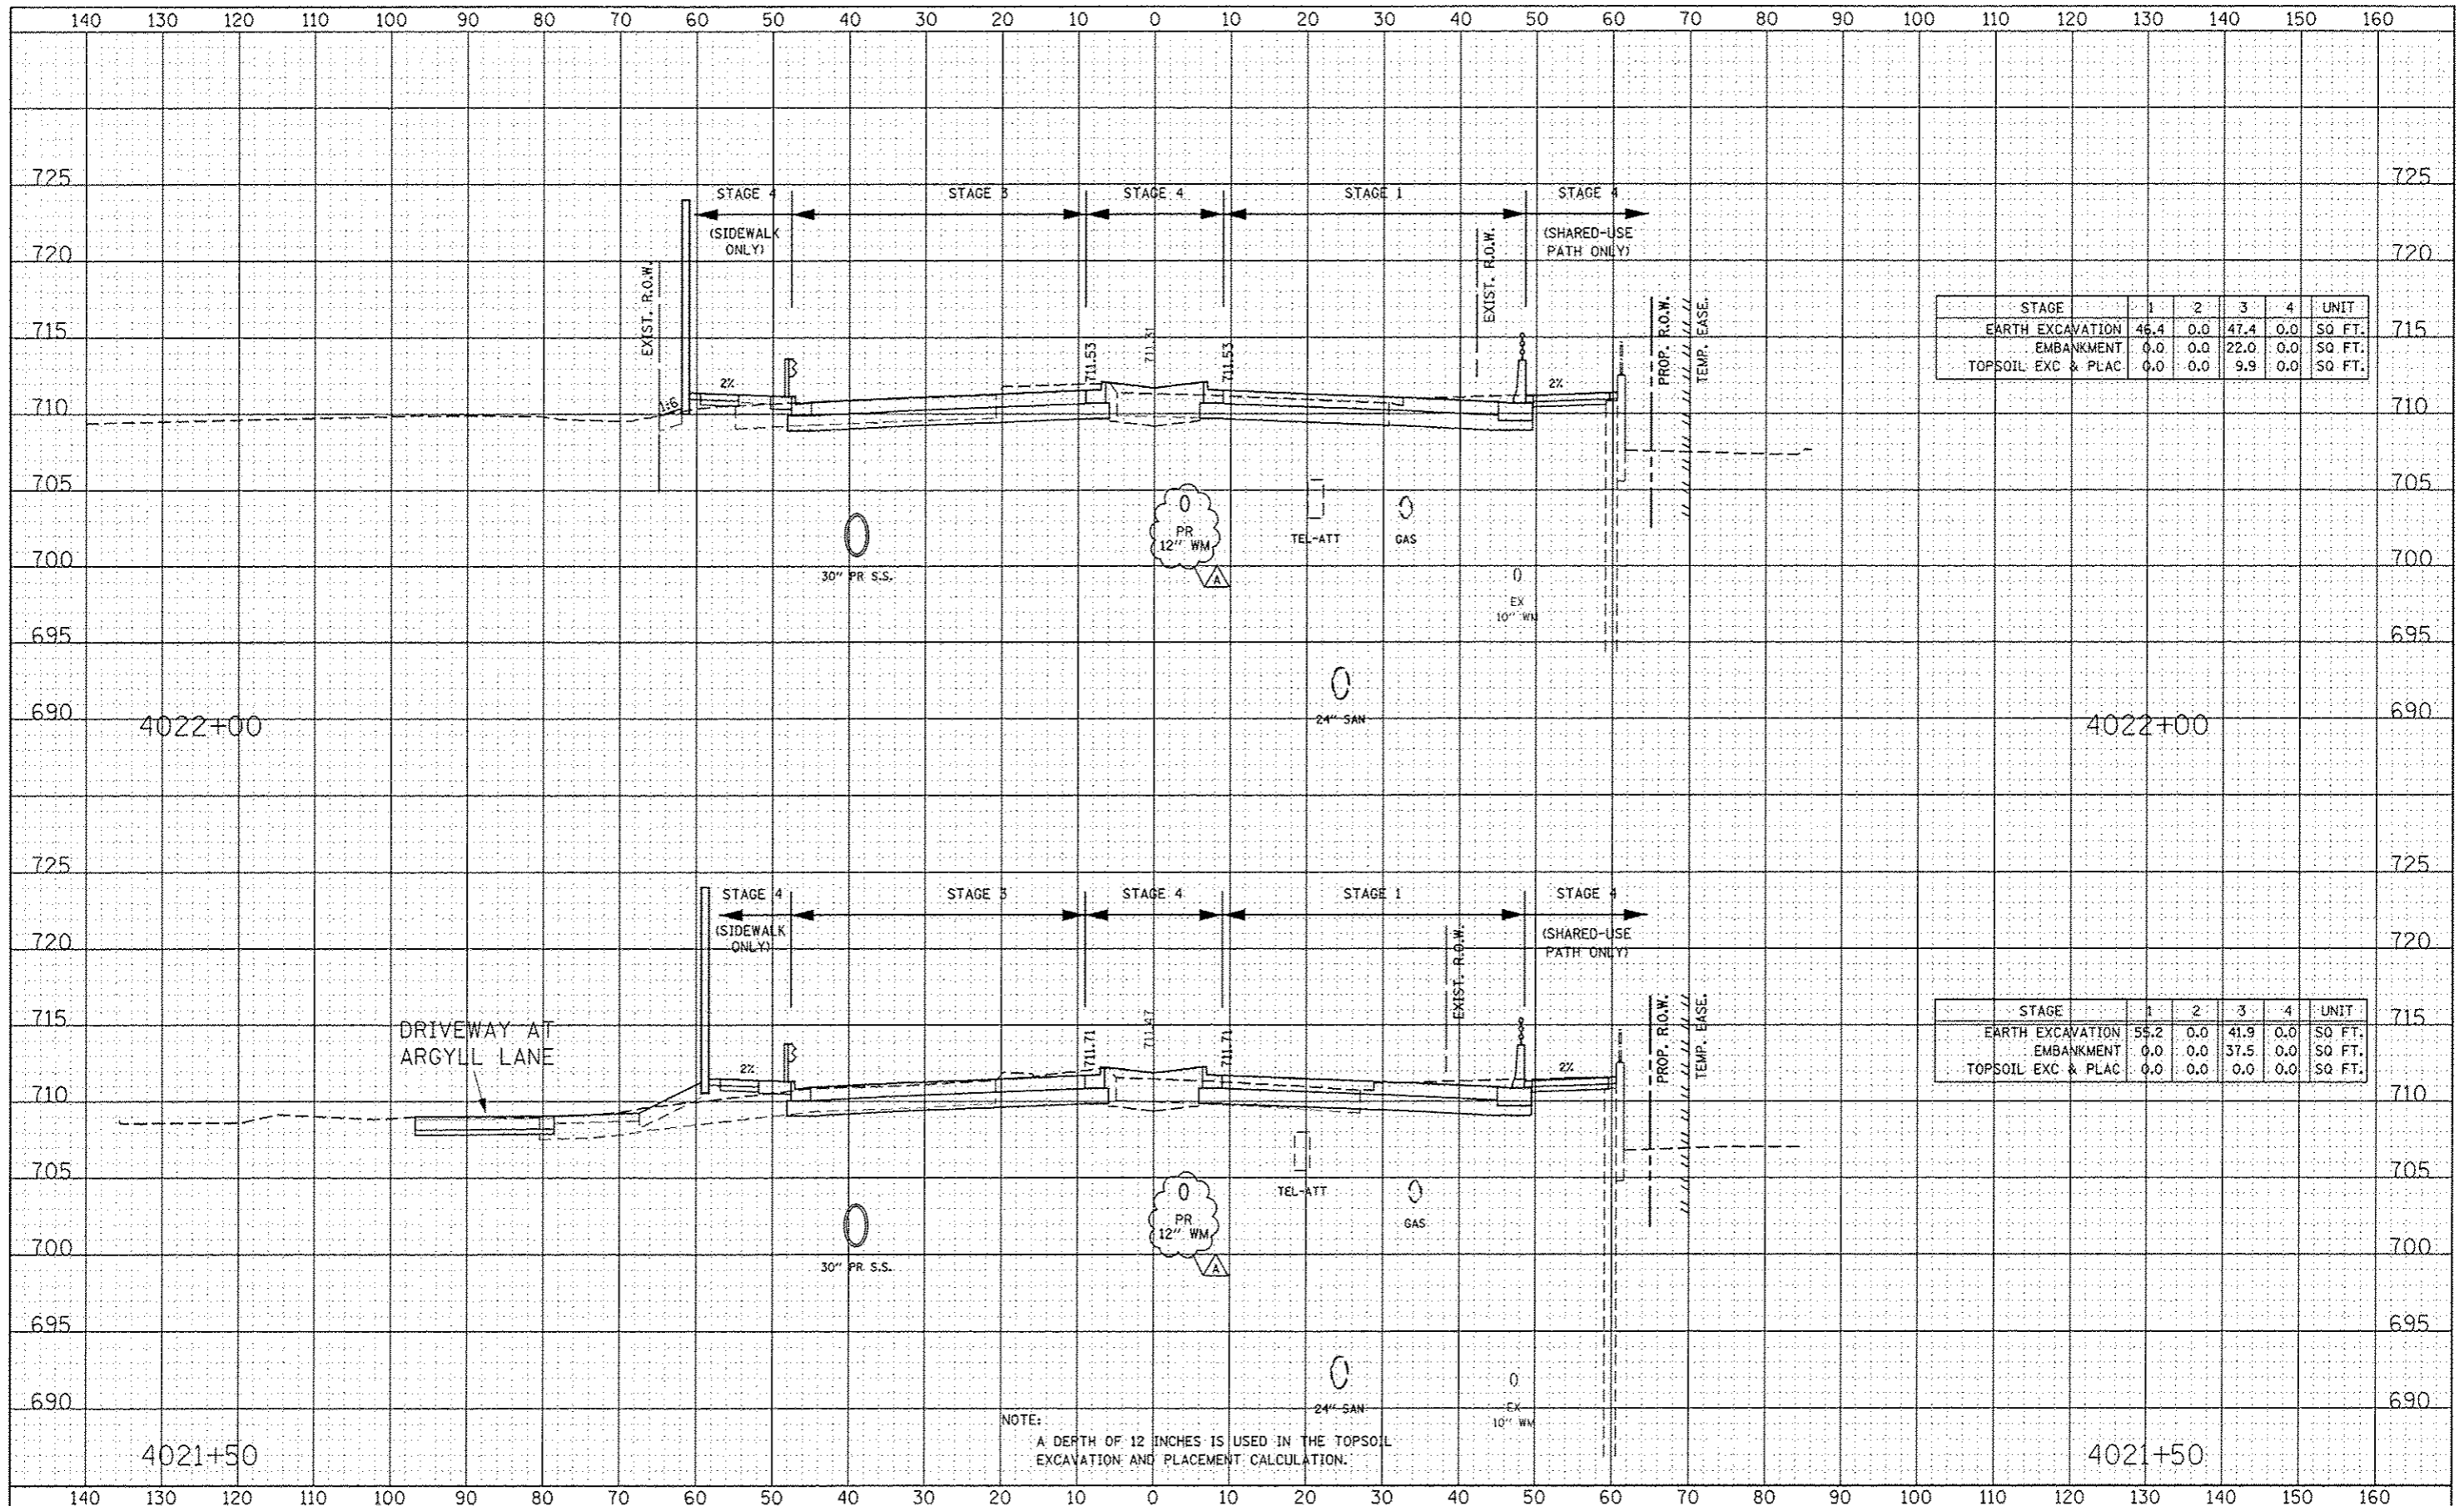

STAGE	1	2	3	4	UNIT
EARTH EXCAVATION	46.4	0.0	47.4	0.0	SQ FT.
EMBANKMENT	0.0	0.0	22.0	0.0	SQ FT.
TOPSOIL EXC & PLAC	0.0	0.0	9.9	0.0	SQ FT.

STAGE	1	2	3	4	UNIT
EARTH EXCAVATION	55.2	0.0	41.9	0.0	SQ FT.
EMBANKMENT	0.0	0.0	37.5	0.0	SQ FT.
TOPSOIL EXC & PLAC	0.0	0.0	0.0	0.0	SQ FT.

NOTE:
A DEPTH OF 12 INCHES IS USED IN THE TOPSOIL EXCAVATION AND PLACEMENT CALCULATION.

DESIGNED	- RTA	REVISED	ADDENDUM A 02/22/2013
DRAWN	- RES	REVISED	
CHECKED	- PJJ	REVISED	
DATE	12/14/2012	REVISED	

STATE OF ILLINOIS
DEPARTMENT OF TRANSPORTATION

ILLINOIS ROUTE 59
STAGE 1 THRU 4 CROSS-SECTIONS
SCALE: SHEET NO. 39 OF 59 SHEETS STA. 4021+50 TO STA. 4022+00

F.A.P. RTE.	SECTION	COUNTY	TOTAL SHEETS	SHEET NO.
338	(112 & 113) WRS-6	DUPAGE	734	680
CONTRACT NO. 60R31			ILLINOIS FED. AID PROJECT	