


DATE	
DESIGNED	RTA
DRAWN	RES
CHECKED	PAJ
DATE	12/14/2012

DATE	
DESIGNED	RTA
DRAWN	RES
CHECKED	PAJ
DATE	12/14/2012

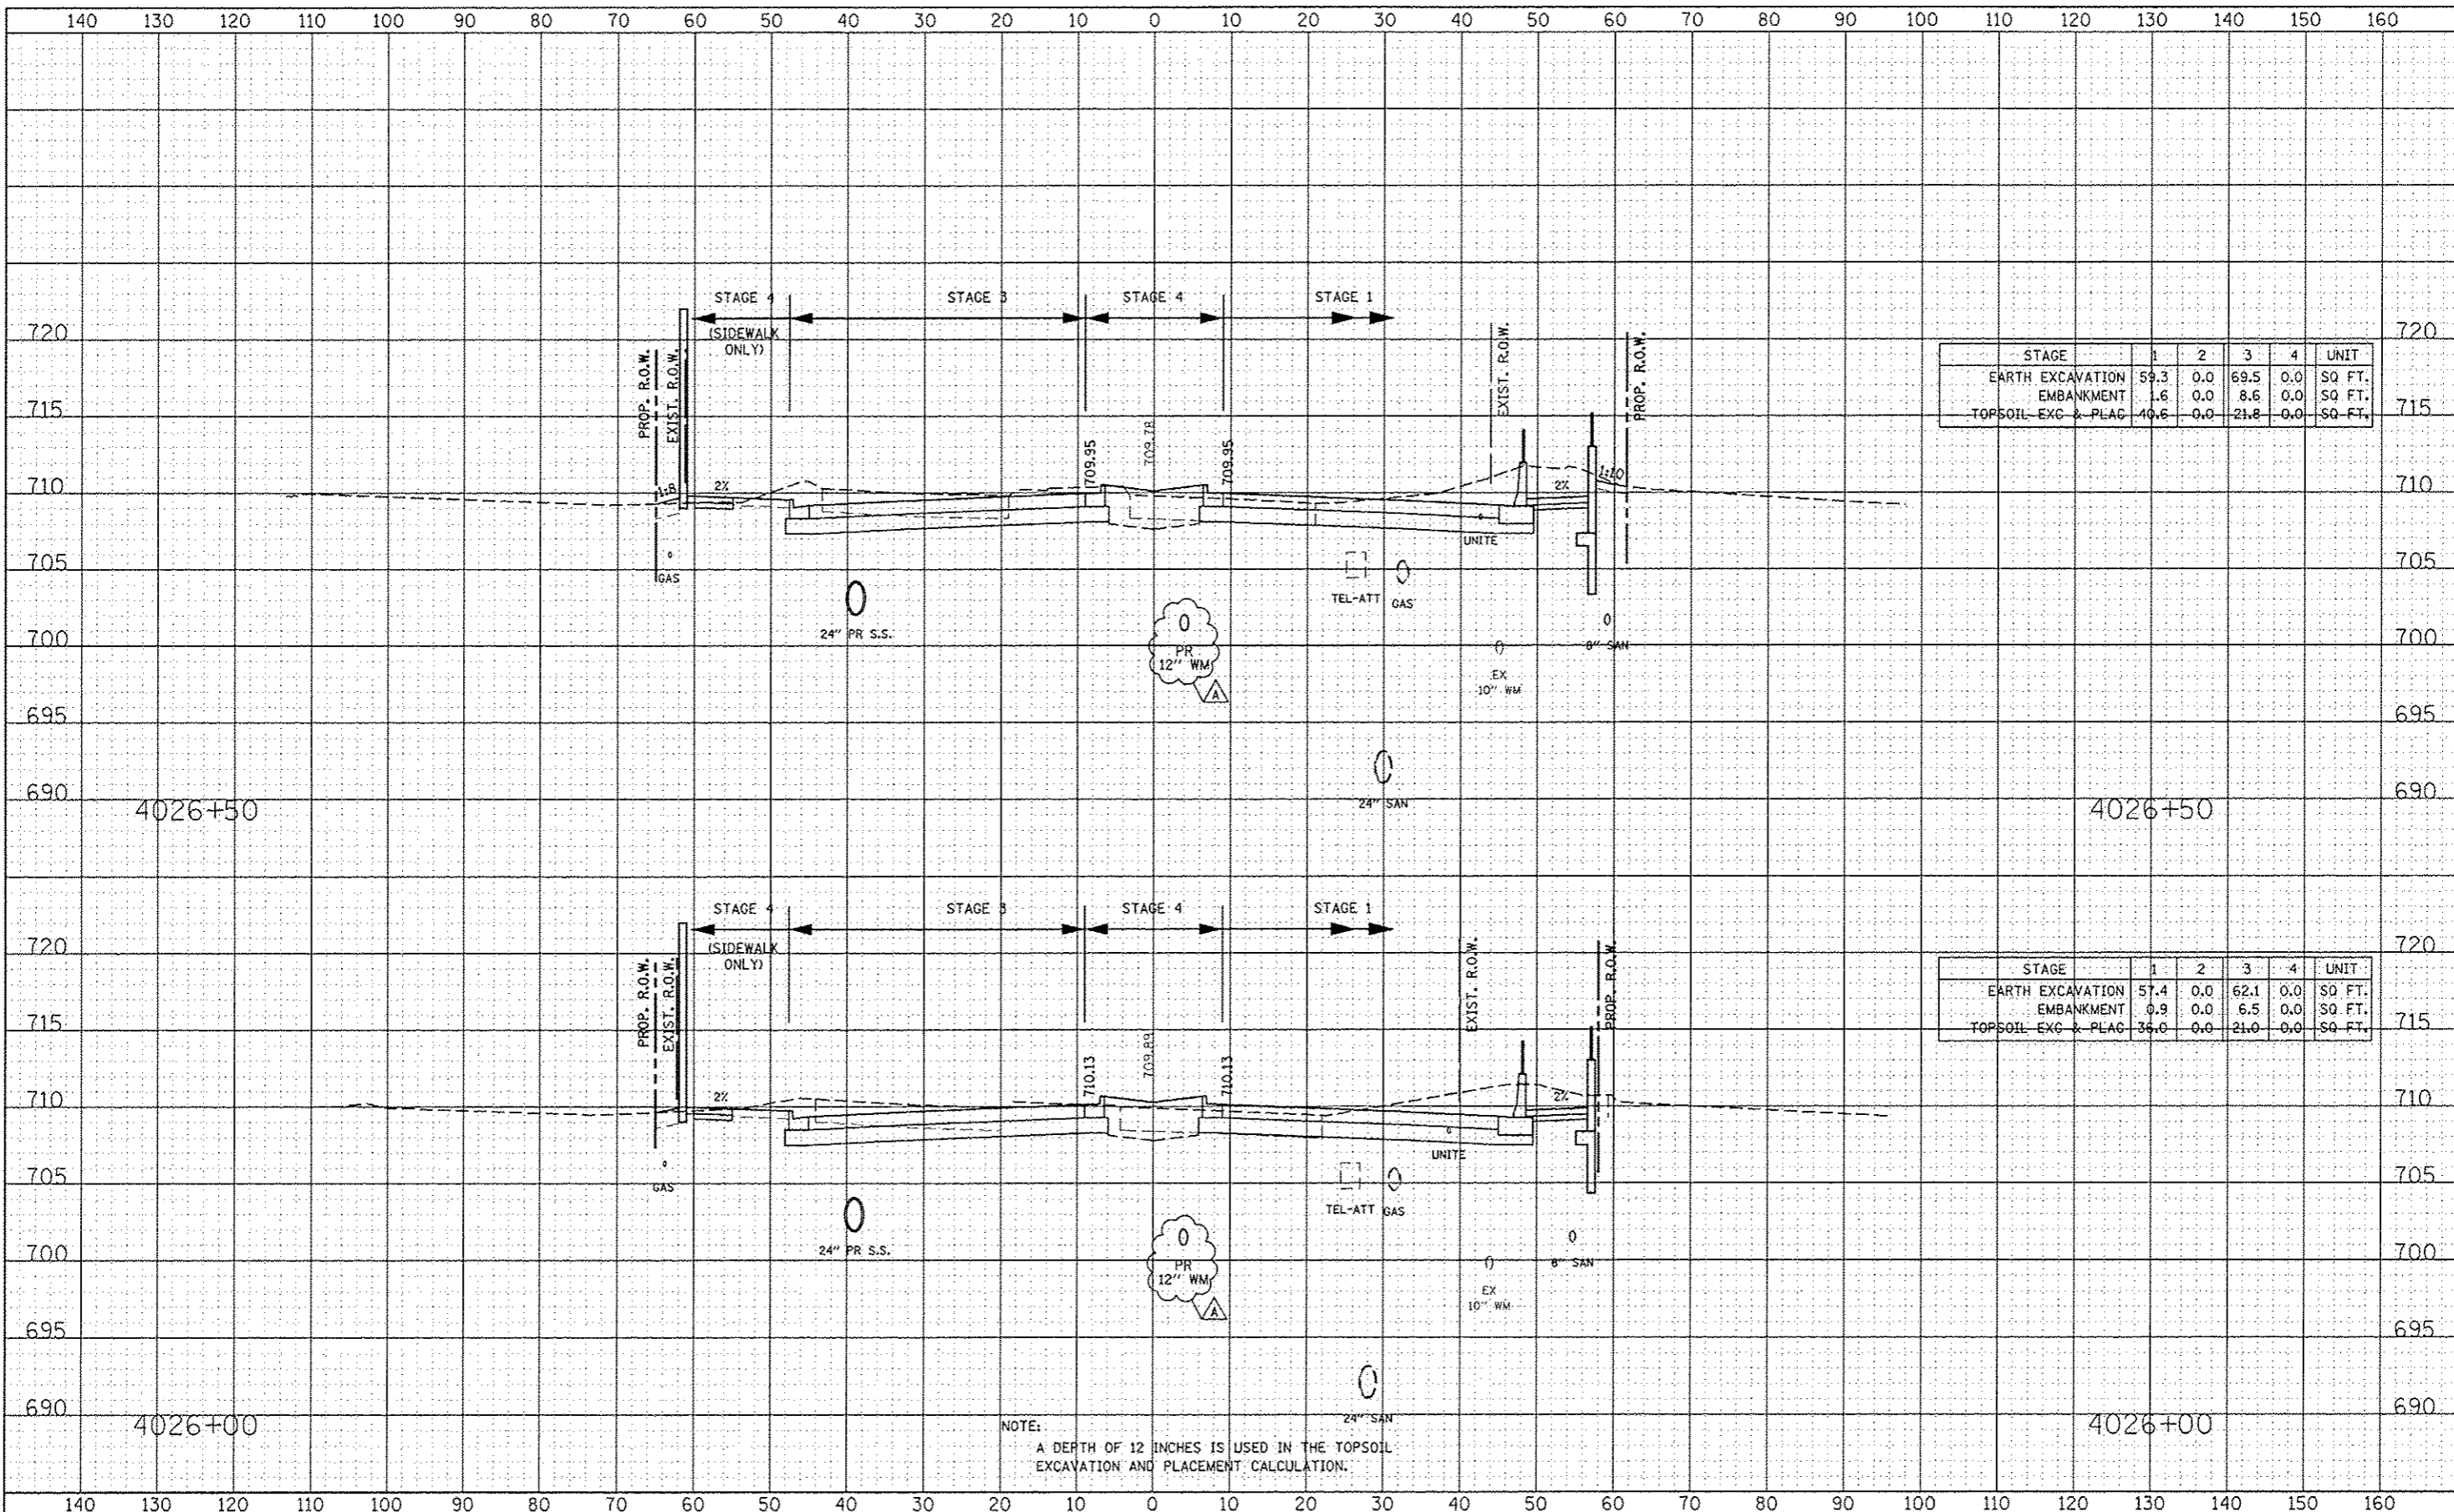

STAGE	1	2	3	4	UNIT
EARTH EXCAVATION	59.3	0.0	69.5	0.0	SQ. FT.
EMBANKMENT	1.6	0.0	8.6	0.0	SQ. FT.
TOPSOIL EXC & PLAC	40.6	0.0	21.8	0.0	SQ. FT.

STAGE	1	2	3	4	UNIT
EARTH EXCAVATION	57.4	0.0	62.1	0.0	SQ. FT.
EMBANKMENT	0.9	0.0	6.5	0.0	SQ. FT.
TOPSOIL EXC & PLAC	36.0	0.0	21.0	0.0	SQ. FT.

NOTE:
A DEPTH OF 12 INCHES IS USED IN THE TOPSOIL EXCAVATION AND PLACEMENT CALCULATION.

DESIGNED	RTA	REVISED	ADDENDUM A 02/22/2013
DRAWN	RES	REVISED	
CHECKED	PAJ	REVISED	
DATE	12/14/2012	REVISED	

STATE OF ILLINOIS
DEPARTMENT OF TRANSPORTATION

ILLINOIS ROUTE 59 STAGE 1 THRU 4 CROSS-SECTIONS		F.A.P. RTE.	SECTION	COUNTY	TOTAL SHEETS	SHEET NO.
SCALE:		338	(112 & 113) WRS-6	DUPAGE	734	685
SHEET NO. 44 OF 59 SHEETS		STA. 4026+00 TO STA. 4026+50		CONTRACT NO. 60R31		