


DATE	
BY	
CHECKED	
DRAWN	
DESIGNED	
IN CHARGE	
PROJECT	
SHEET	
DATE	
BY	
CHECKED	
DRAWN	
DESIGNED	
IN CHARGE	
PROJECT	
SHEET	
DATE	
BY	
CHECKED	
DRAWN	
DESIGNED	
IN CHARGE	
PROJECT	
SHEET	
DATE	

DATE	
BY	
CHECKED	
DRAWN	
DESIGNED	
IN CHARGE	
PROJECT	
SHEET	
DATE	
BY	
CHECKED	
DRAWN	
DESIGNED	
IN CHARGE	
PROJECT	
SHEET	
DATE	
BY	
CHECKED	
DRAWN	
DESIGNED	
IN CHARGE	
PROJECT	
SHEET	
DATE	

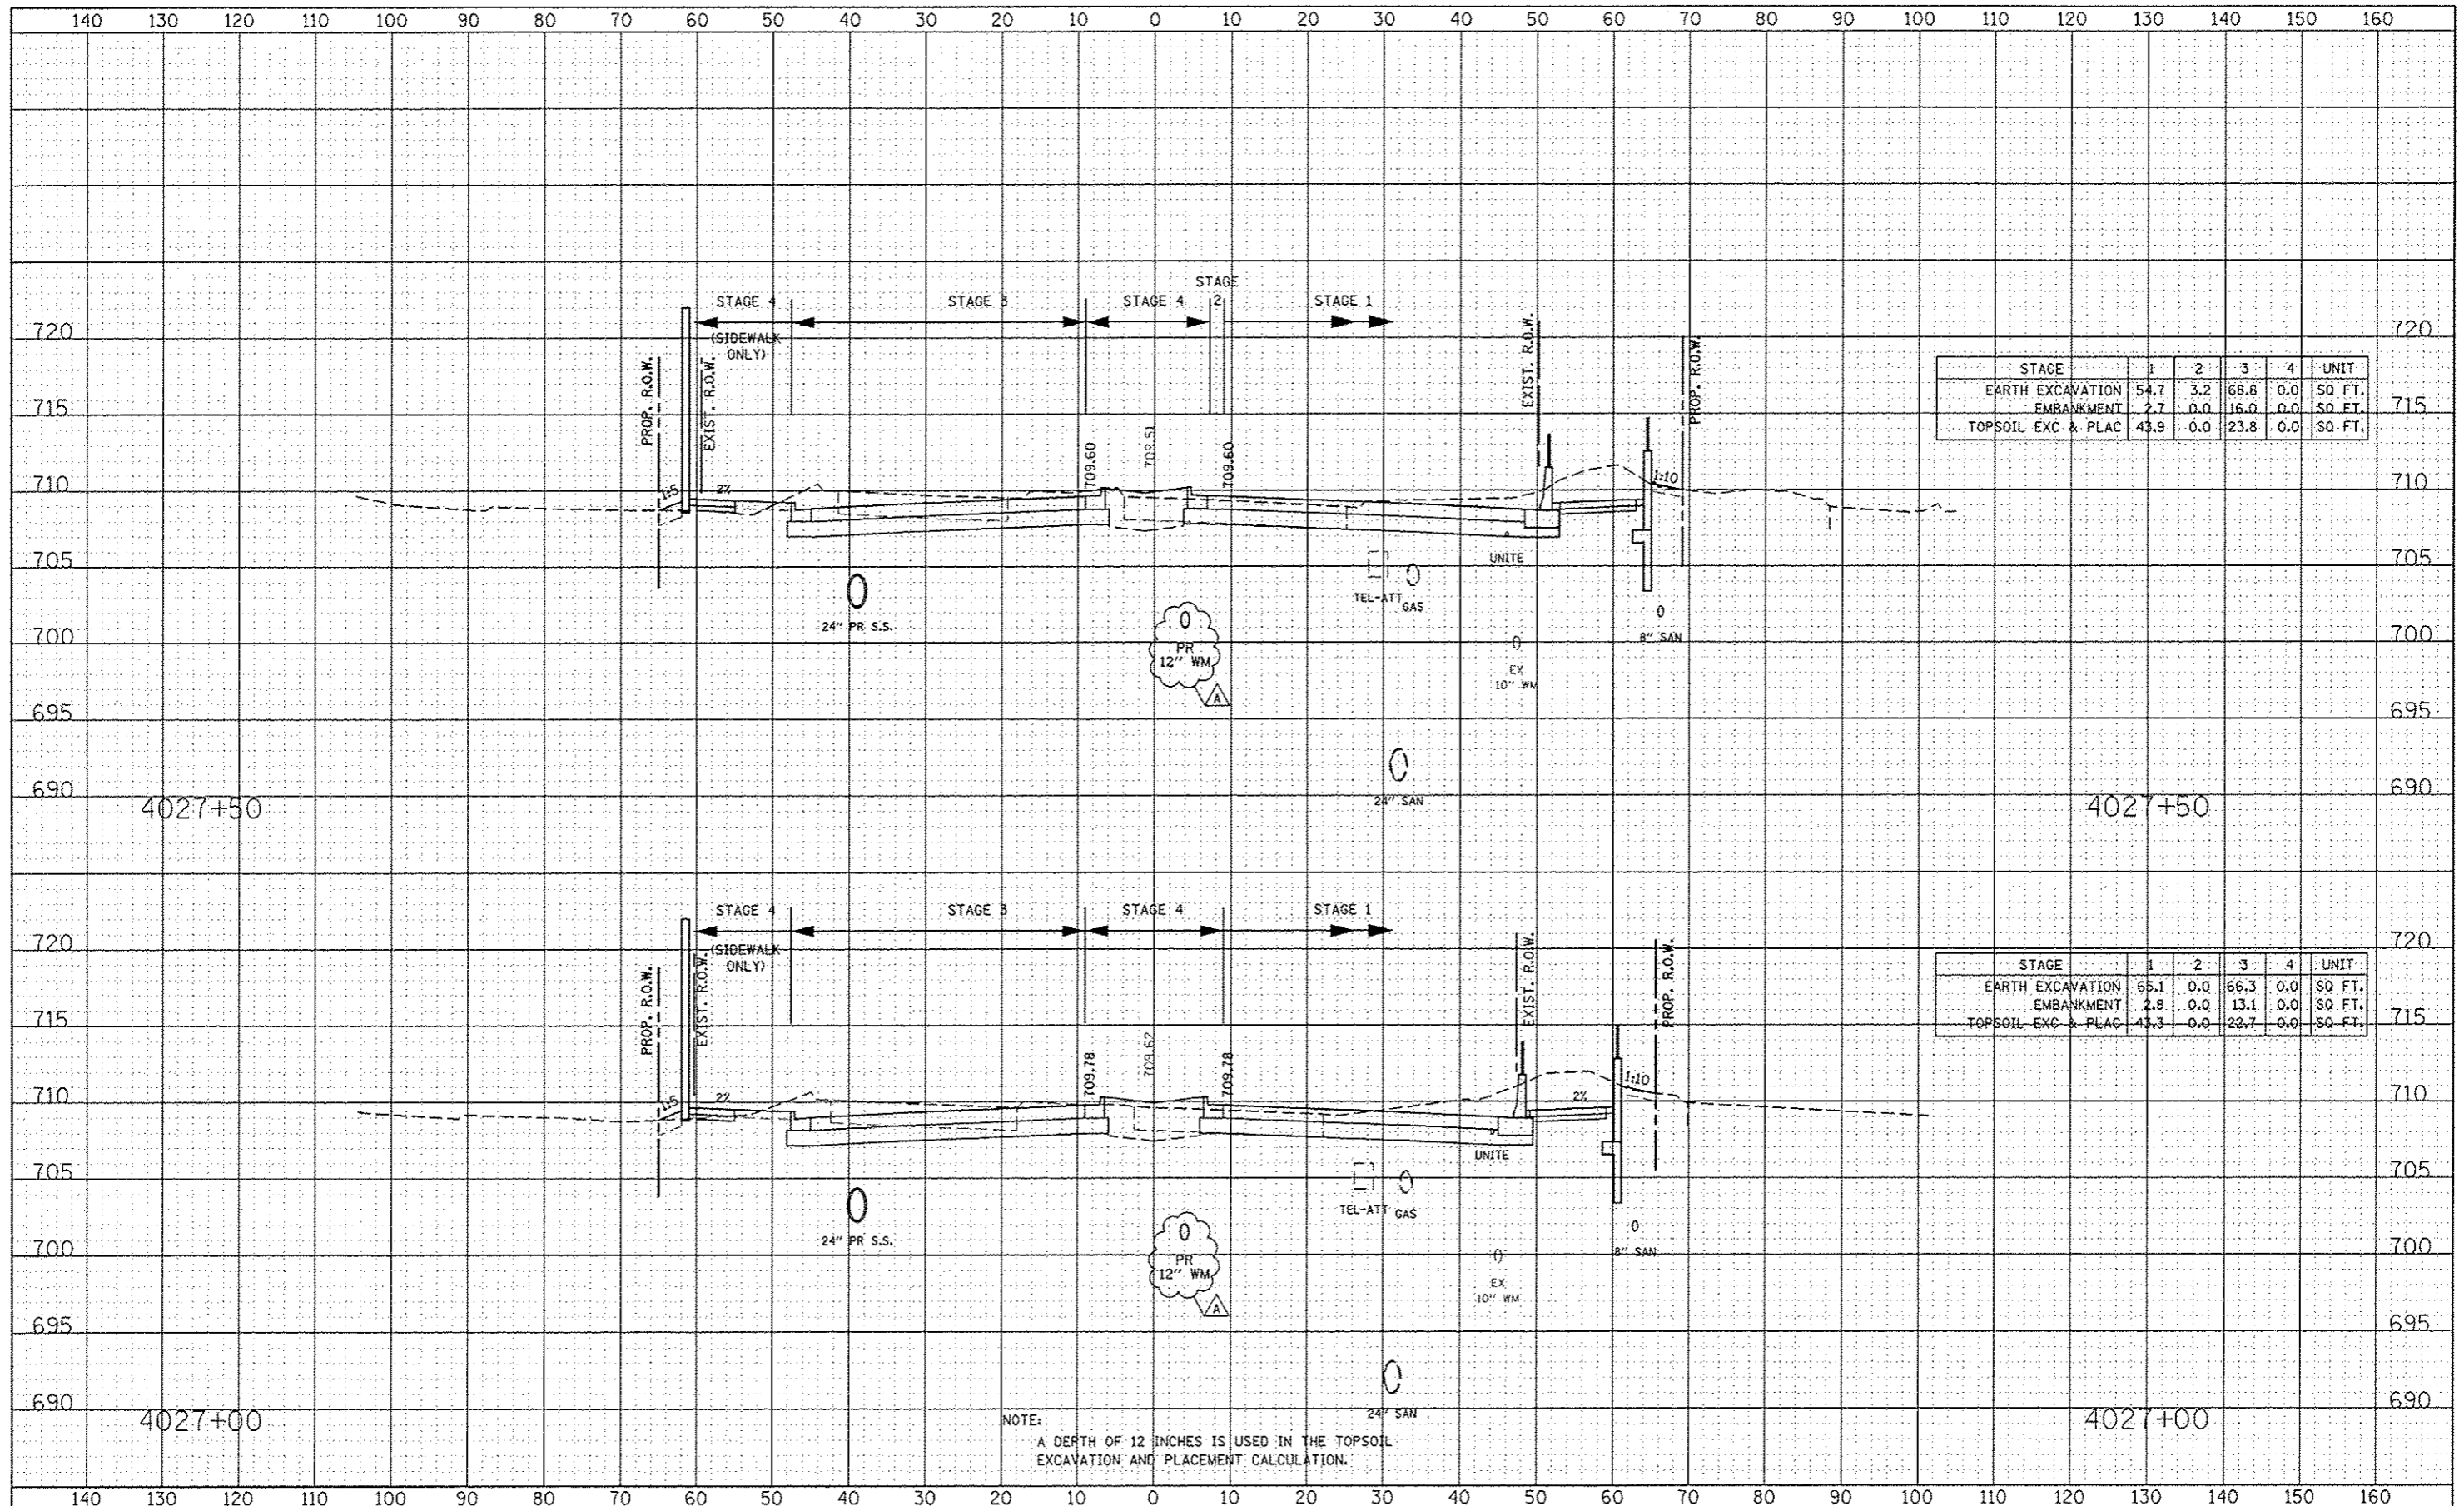

STAGE	1	2	3	4	UNIT
EARTH EXCAVATION	54.7	3.2	68.6	0.0	SQ. FT.
EMBANKMENT	2.7	0.0	16.0	0.0	SQ. FT.
TOPSOIL EXC & PLAC	43.9	0.0	23.8	0.0	SQ. FT.

STAGE	1	2	3	4	UNIT
EARTH EXCAVATION	65.1	0.0	66.3	0.0	SQ. FT.
EMBANKMENT	2.8	0.0	13.1	0.0	SQ. FT.
TOPSOIL EXC & PLAC	43.3	0.0	22.7	0.0	SQ. FT.

NOTE:  
A DEPTH OF 12 INCHES IS USED IN THE TOPSOIL EXCAVATION AND PLACEMENT CALCULATION.

DESIGNED	RYA	REVISED	ADDENDUM A 02/22/2013
DRAWN	RES	REVISED	
CHECKED	PJO	REVISED	
DATE	12/14/2012	REVISED	

STATE OF ILLINOIS  
DEPARTMENT OF TRANSPORTATION

ILLINOIS ROUTE 59 STAGE 1 THRU 4 CROSS-SECTIONS		F.A.P. RTE.	SECTION	COUNTY	TOTAL SHEETS	SHEET NO.
SCALE: SHEET NO. 45 OF 59 SHEETS STA. 4027+00 TO STA. 4027+50		338	(112 & 113) WRS-6	DUPAGE	734	686
		FED. ROAD DIST. NO. [ILLINOIS] FED. AID PROJECT		CONTRACT NO. 60R31		