


DATE	
BY	
CHECKED	
DRAWN	
DESIGNED	
APPROVED	
IN CHARGE	
PROJECT	

DATE	
BY	
CHECKED	
DRAWN	
DESIGNED	
APPROVED	
IN CHARGE	
PROJECT	

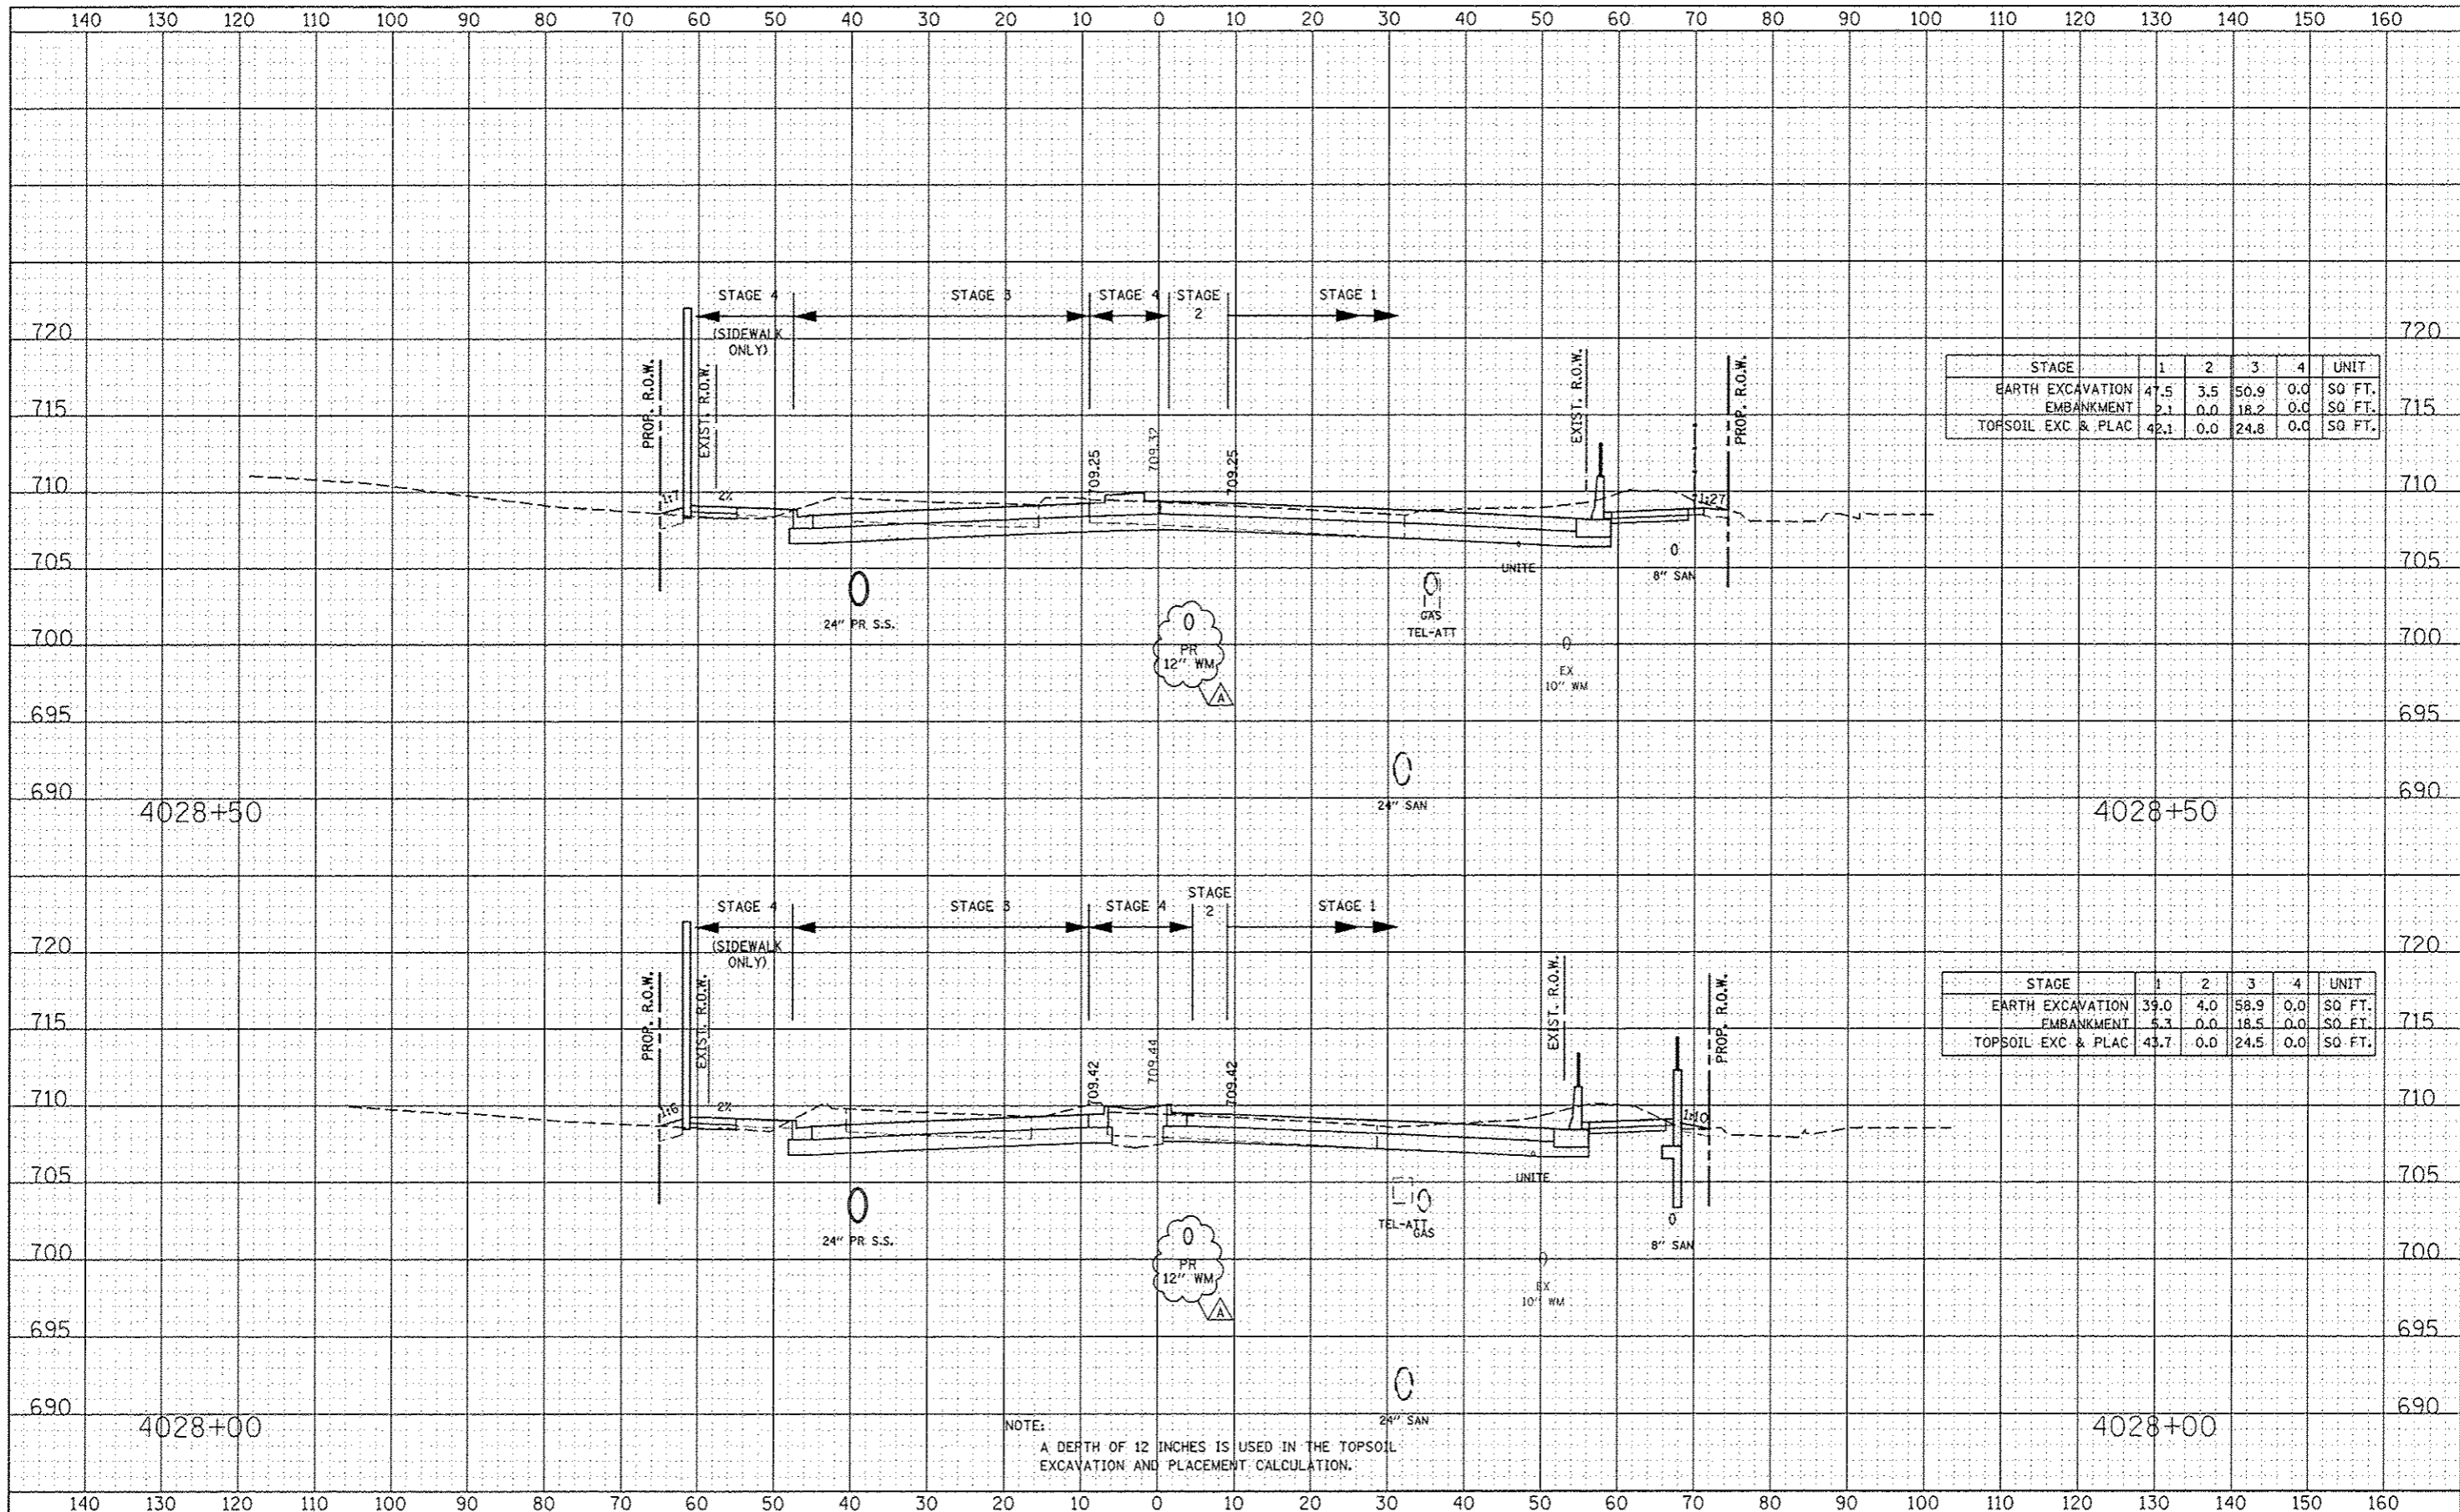

STAGE	1	2	3	4	UNIT
EARTH EXCAVATION	47.5	3.5	50.9	0.0	SQ FT.
EMBANKMENT	2.1	0.0	18.2	0.0	SQ FT.
TOPSOIL EXC & PLAC	42.1	0.0	24.8	0.0	SQ FT.

STAGE	1	2	3	4	UNIT
EARTH EXCAVATION	39.0	4.0	58.9	0.0	SQ FT.
EMBANKMENT	5.3	0.0	18.5	0.0	SQ FT.
TOPSOIL EXC & PLAC	43.7	0.0	24.5	0.0	SQ FT.

NOTE:
A DEPTH OF 12 INCHES IS USED IN THE TOPSOIL EXCAVATION AND PLACEMENT CALCULATION.

DESIGNED	HTA	REVISED	ADDENDUM A 02/22/2013
DRAWN	KE'S	REVISED	
CHECKED	PJO	REVISED	
DATE	12/14/2010	REVISED	

STATE OF ILLINOIS
DEPARTMENT OF TRANSPORTATION

ILLINOIS ROUTE 59 STAGE 1 THRU 4 CROSS-SECTIONS		F.A.P. RTE.	SECTION	COUNTY	TOTAL SHEETS	SHEET NO.
SCALE:		338	(112 & 113) WRS-6	DUPAGE	734	687
SHEET NO. 46 OF 59 SHEETS		STA. 4028+00 TO STA. 4028+50		CONTRACT NO. 60R31		
FED. ROAD DIST. NO. ILLINOIS FED. AID PROJECT						