


BY: _____ DATE: _____
 SURVEYED _____
 PLOTTED _____
 TEMPLATE _____
 NOTE BOOK _____
 AREAS CHECKED _____

BY: _____ DATE: _____
 SURVEYED _____
 PLOTTED _____
 TEMPLATE _____
 NOTE BOOK _____
 AREAS CHECKED _____

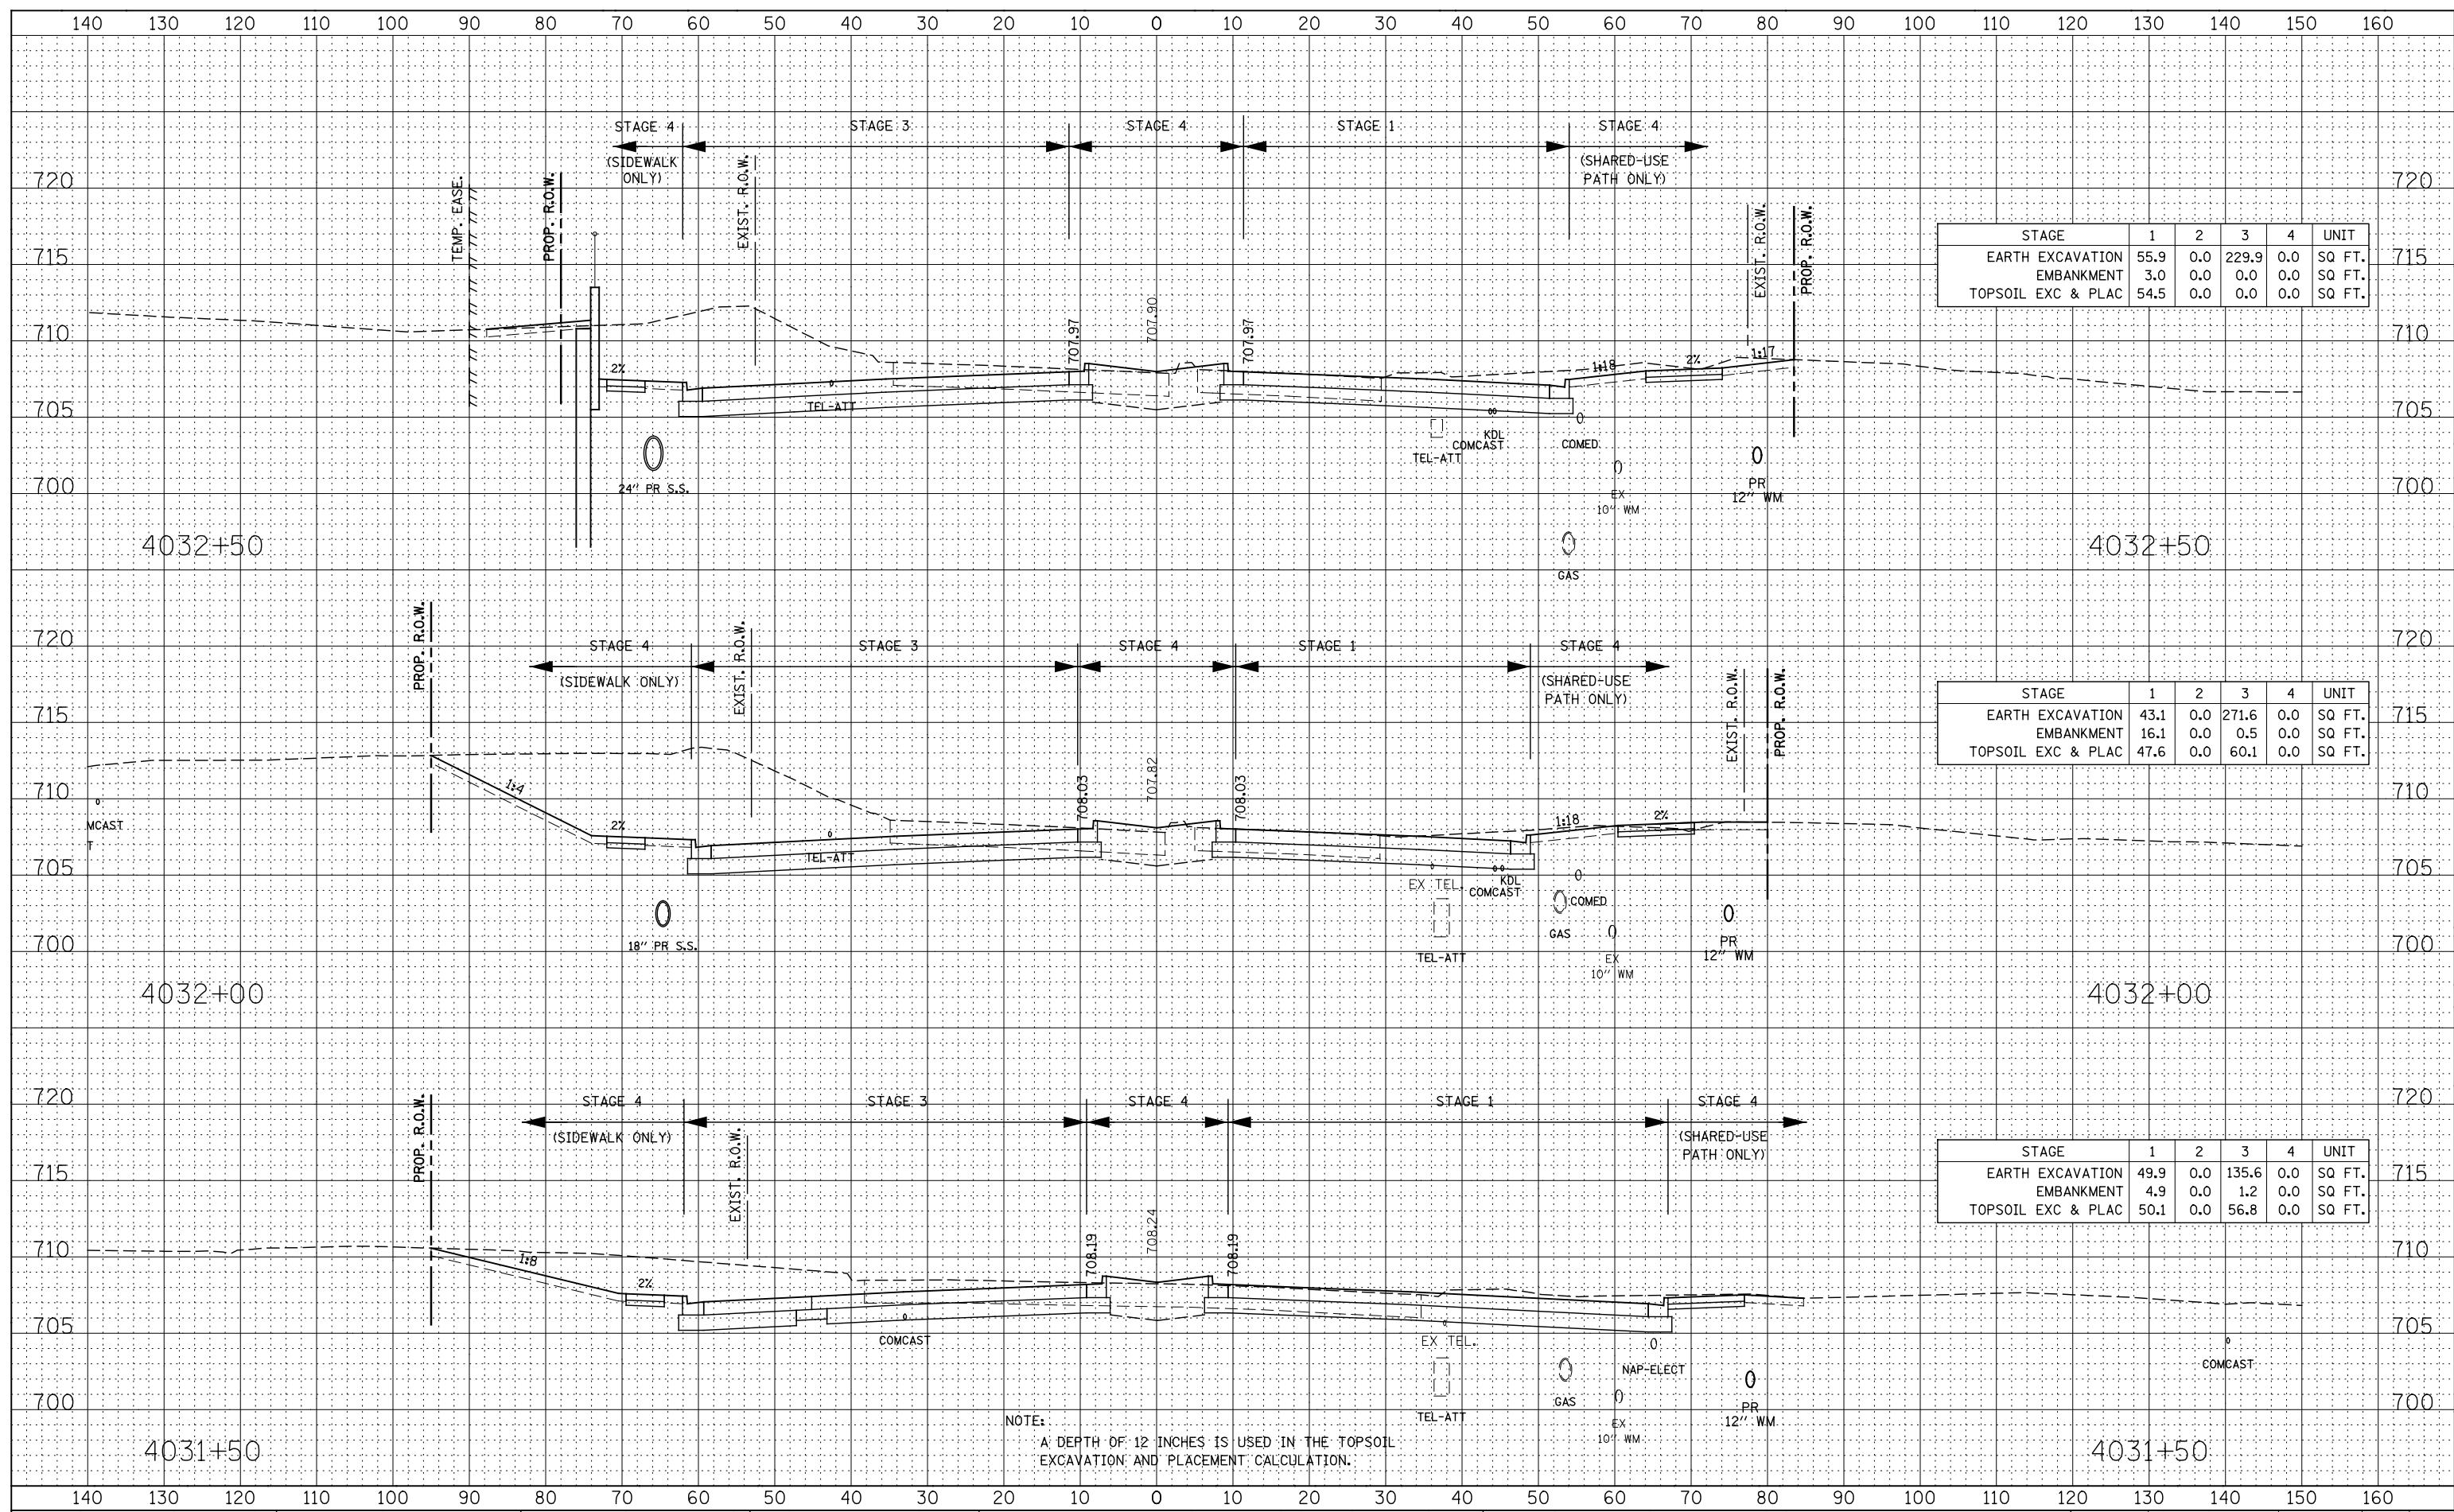

STAGE	1	2	3	4	UNIT
EARTH EXCAVATION	55.9	0.0	229.9	0.0	SQ FT.
EMBANKMENT	3.0	0.0	0.0	0.0	SQ FT.
TOPSOIL EXC & PLAC	54.5	0.0	0.0	0.0	SQ FT.

STAGE	1	2	3	4	UNIT
EARTH EXCAVATION	43.1	0.0	271.6	0.0	SQ FT.
EMBANKMENT	16.1	0.0	0.5	0.0	SQ FT.
TOPSOIL EXC & PLAC	47.6	0.0	60.1	0.0	SQ FT.

STAGE	1	2	3	4	UNIT
EARTH EXCAVATION	49.9	0.0	135.6	0.0	SQ FT.
EMBANKMENT	4.9	0.0	1.2	0.0	SQ FT.
TOPSOIL EXC & PLAC	50.1	0.0	56.8	0.0	SQ FT.

NOTE:
 A DEPTH OF 12 INCHES IS USED IN THE TOPSOIL EXCAVATION AND PLACEMENT CALCULATION.

DESIGNED - RTA
 DRAWN - KES
 CHECKED - PJO
 DATE - 12/14/2012

REVISED -
 REVISED -
 REVISED -
 REVISED -

STATE OF ILLINOIS
 DEPARTMENT OF TRANSPORTATION

ILLINOIS ROUTE 59
 STAGE 1 THRU 4 CROSS-SECTIONS

SCALE: SHEET NO. 50 OF 59 SHEETS STA. 4031+50 TO STA. 4032+50

F.A.P. RTE.	SECTION	COUNTY	TOTAL SHEETS	SHEET NO.
338	(112 & 113) WRS-6	DUPAGE	734	691
CONTRACT NO. 60R31				