


BY	DATE
SURVEYED	
PLOTTED	
TEMPLATE	
AREAS CHECKED	
FINAL SURVEY	
NOTE BOOK	
NO.	

BY	DATE
SURVEYED	
PLOTTED	
TEMPLATE	
AREAS CHECKED	
ORIGINAL SURVEY	
NOTE BOOK	
NO.	

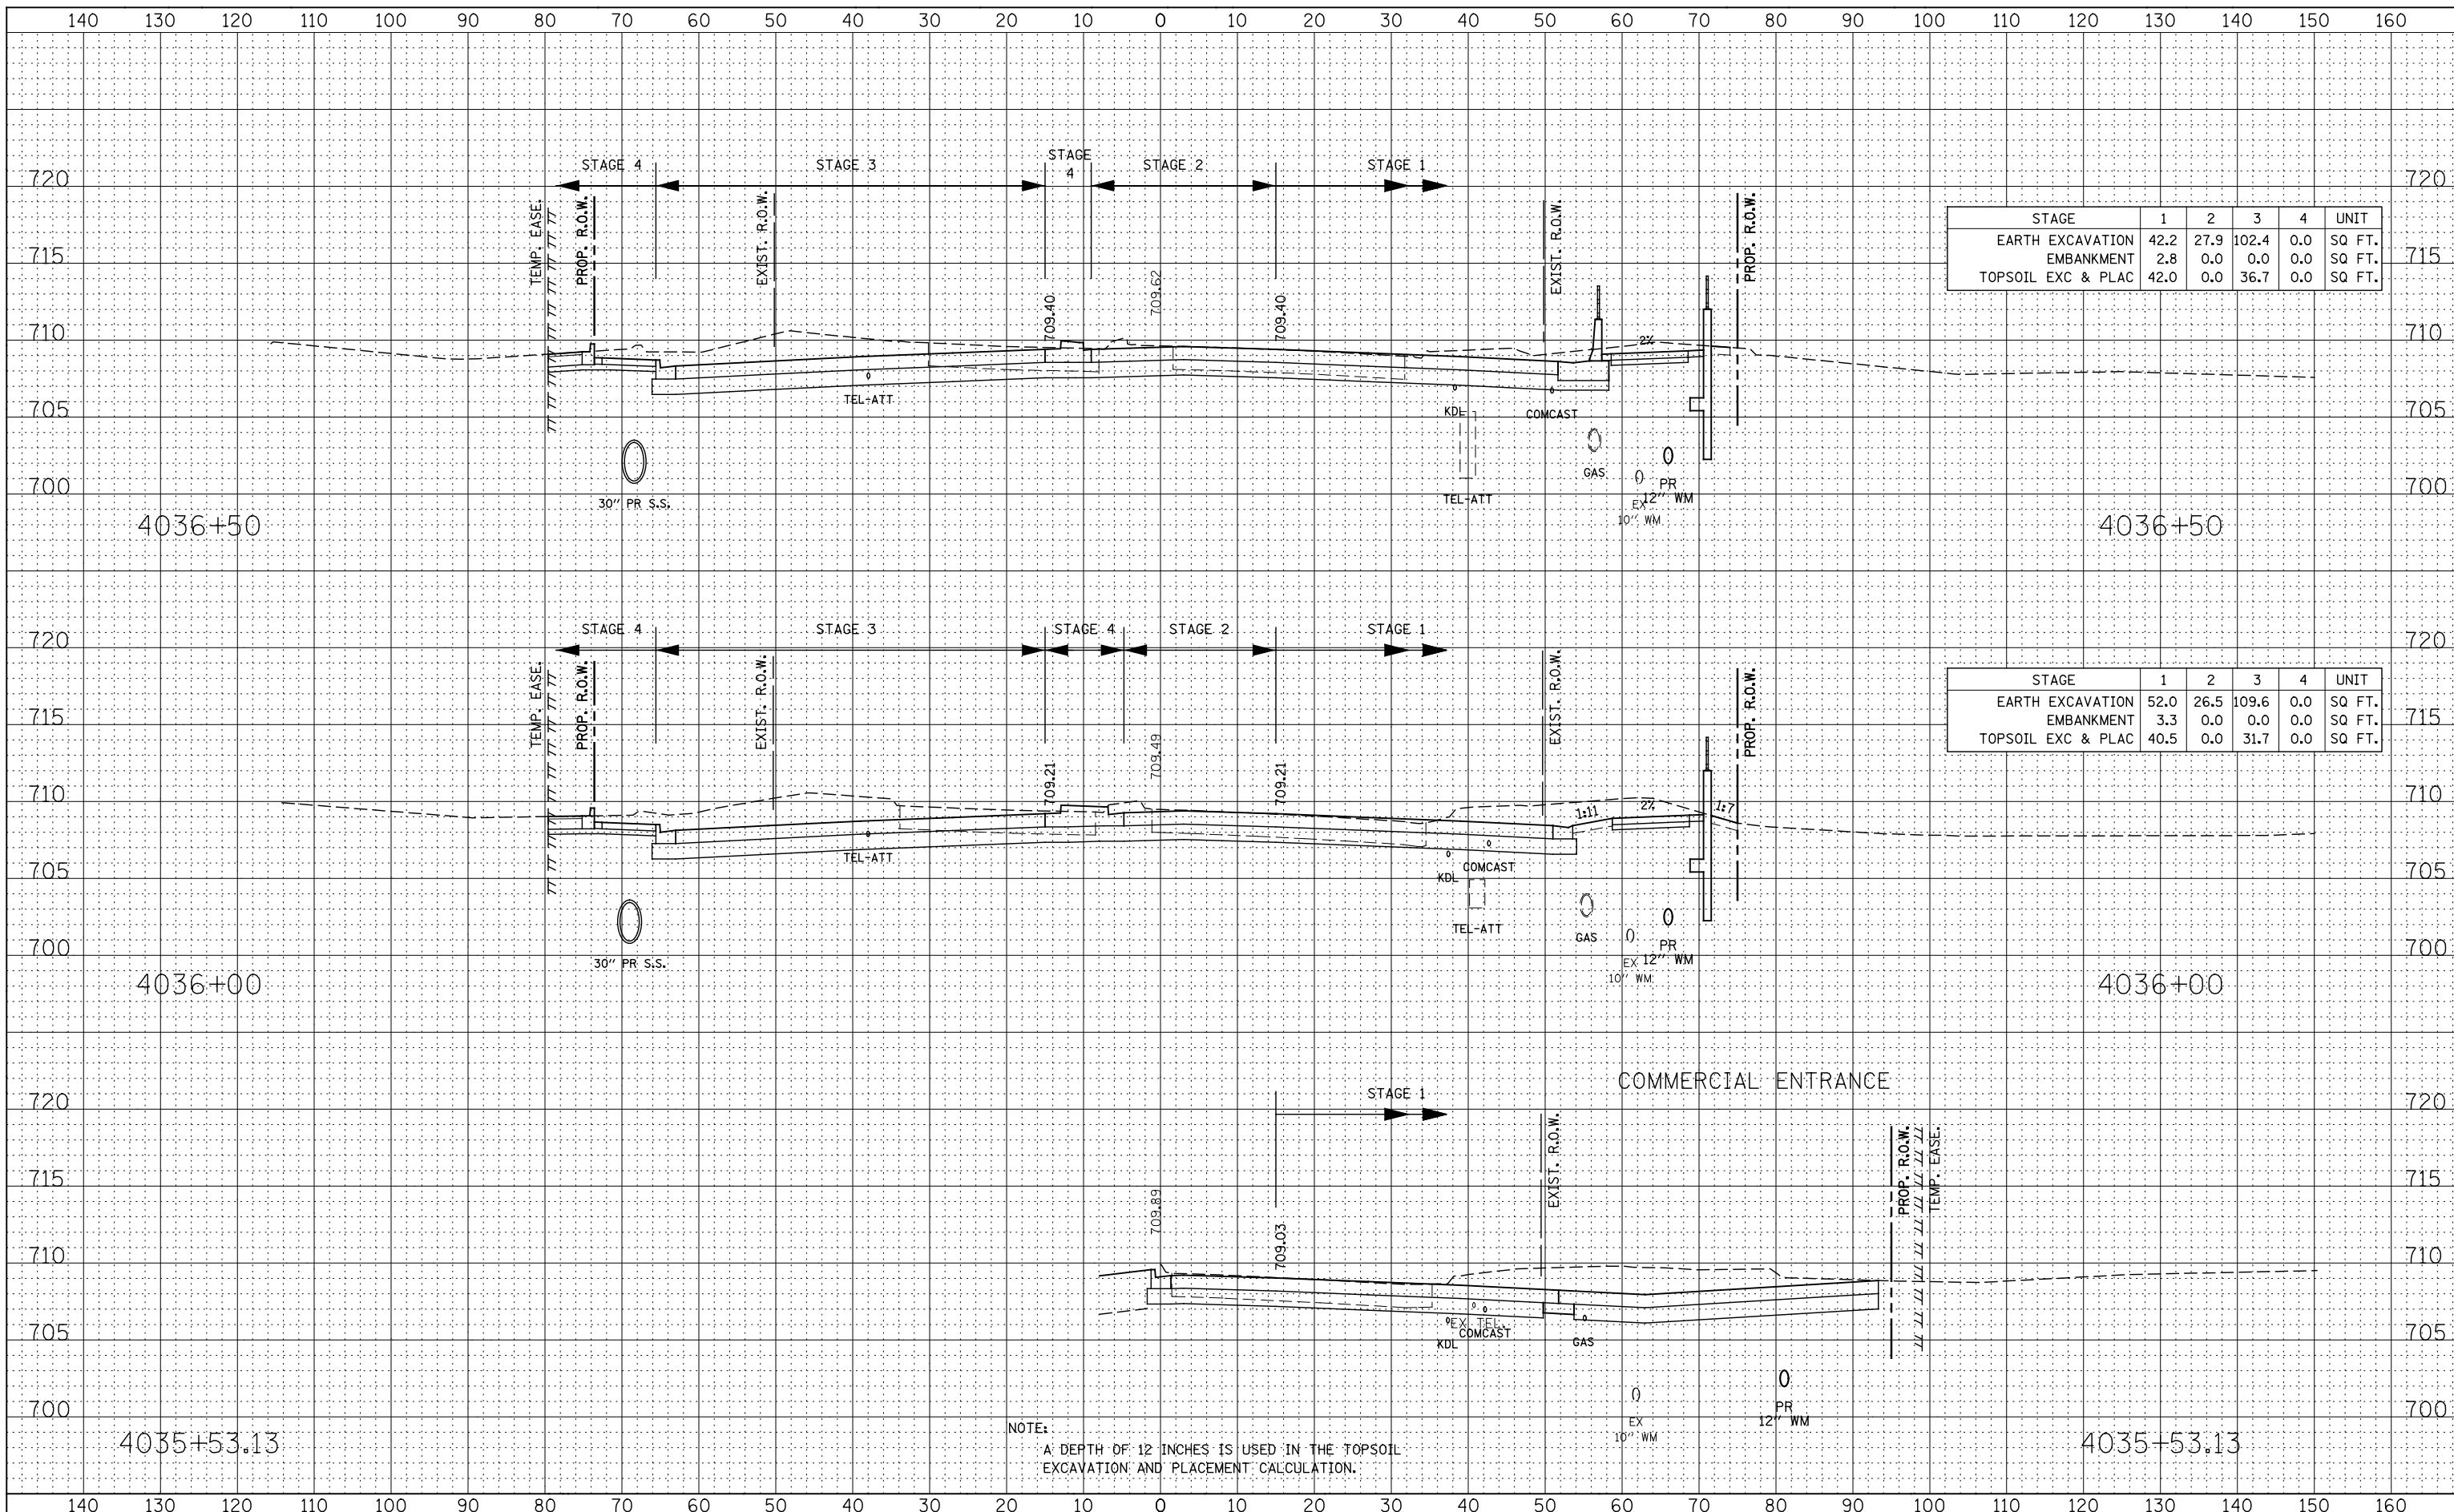

STAGE	1	2	3	4	UNIT
EARTH EXCAVATION	42.2	27.9	102.4	0.0	SQ FT.
EMBANKMENT	2.8	0.0	0.0	0.0	SQ FT.
TOPSOIL EXC & PLAC	42.0	0.0	36.7	0.0	SQ FT.

STAGE	1	2	3	4	UNIT
EARTH EXCAVATION	52.0	26.5	109.6	0.0	SQ FT.
EMBANKMENT	3.3	0.0	0.0	0.0	SQ FT.
TOPSOIL EXC & PLAC	40.5	0.0	31.7	0.0	SQ FT.

NOTE:  
A DEPTH OF 12 INCHES IS USED IN THE TOPSOIL EXCAVATION AND PLACEMENT CALCULATION.

**STATE OF ILLINOIS  
DEPARTMENT OF TRANSPORTATION**

**ILLINOIS ROUTE 59  
STAGE 1 THRU 4 CROSS-SECTIONS**

F.A.P. RTE.	SECTION	COUNTY	TOTAL SHEETS	SHEET NO.
338	(112 & 113) WRS-6	DUPAGE	734	695
CONTRACT NO. 60R31				

SCALE: SHEET NO. 54 OF 59 SHEETS STA. 4035+53.13 TO STA. 4036+50

DESIGNED - RTA	REVISED -
DRAWN - KES	REVISED -
CHECKED - PJO	REVISED -
DATE - 12/14/2012	REVISED -