


DATE _____
 BY _____
 SURVEYED _____
 PLOTTED _____
 TEMPLATE _____
 NOTE BOOK _____
 AREAS CHECKED _____
 NO. _____

DATE _____
 BY _____
 ORIGINAL SURVEY _____
 PLOTTED _____
 TEMPLATE _____
 NOTE BOOK _____
 AREAS CHECKED _____
 NO. _____

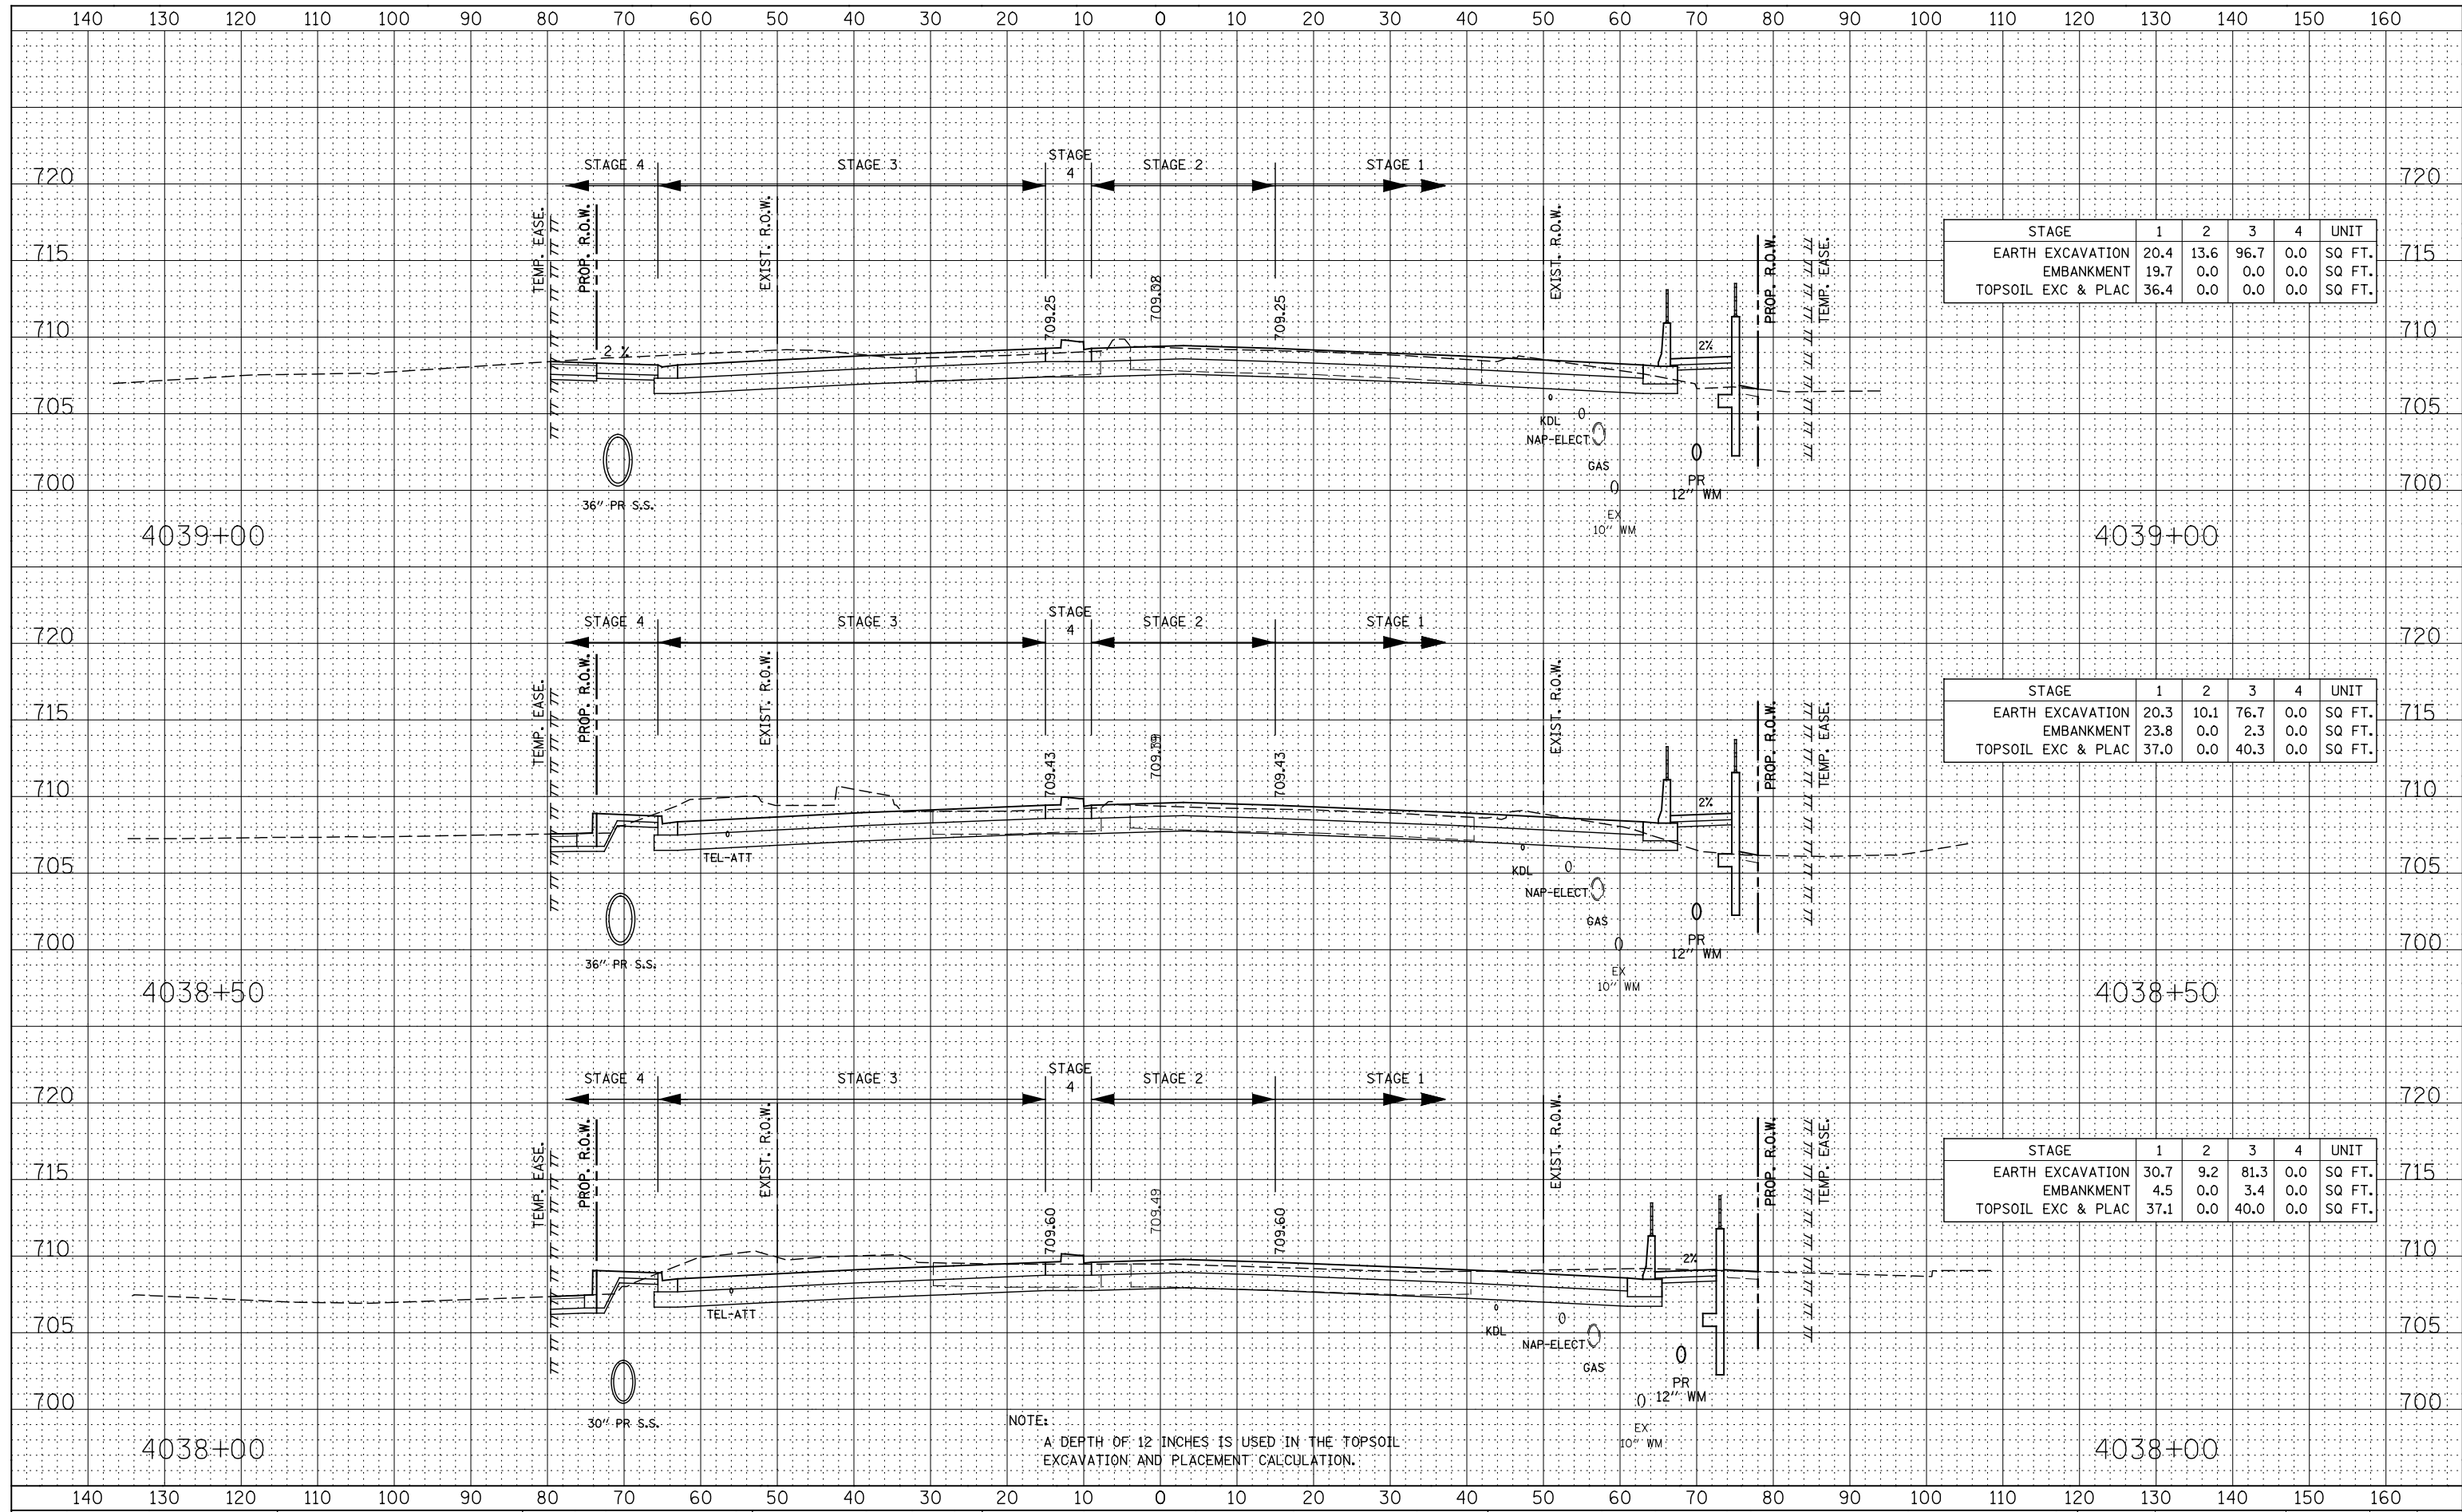

STAGE	1	2	3	4	UNIT
EARTH EXCAVATION	20.4	13.6	96.7	0.0	SQ FT.
EMBANKMENT	19.7	0.0	0.0	0.0	SQ FT.
TOPSOIL EXC & PLAC	36.4	0.0	0.0	0.0	SQ FT.

STAGE	1	2	3	4	UNIT
EARTH EXCAVATION	20.3	10.1	76.7	0.0	SQ FT.
EMBANKMENT	23.8	0.0	2.3	0.0	SQ FT.
TOPSOIL EXC & PLAC	37.0	0.0	40.3	0.0	SQ FT.

STAGE	1	2	3	4	UNIT
EARTH EXCAVATION	30.7	9.2	81.3	0.0	SQ FT.
EMBANKMENT	4.5	0.0	3.4	0.0	SQ FT.
TOPSOIL EXC & PLAC	37.1	0.0	40.0	0.0	SQ FT.

NOTE:
 A DEPTH OF 12 INCHES IS USED IN THE TOPSOIL EXCAVATION AND PLACEMENT CALCULATION.

**STATE OF ILLINOIS
 DEPARTMENT OF TRANSPORTATION**

**ILLINOIS ROUTE 59
 STAGE 1 THRU 4 CROSS-SECTIONS**

DESIGNED - RTA
 DRAWN - KES
 CHECKED - PJO
 DATE - 12/14/2012

REVISED -
 REVISED -
 REVISED -
 REVISED -

SCALE: SHEET NO. 56 OF 59 SHEETS STA. 4038+00 TO STA. 4039+00

F.A.P. RTE.	SECTION	COUNTY	TOTAL SHEETS	SHEET NO.
338	(112 & 113) WRS-6	DUPAGE	734	697
CONTRACT NO. 60R31				
FED. ROAD DIST. NO. ILLINOIS FED. AID PROJECT				