


DATE	
BY	
FINAL SURVEY	SURVEYED
NOTE BOOK	PLOTTED
NO.	AREAS CHECKED

DATE	
BY	
ORIGINAL SURVEY	SURVEYED
NOTE BOOK	PLOTTED
NO.	AREAS CHECKED

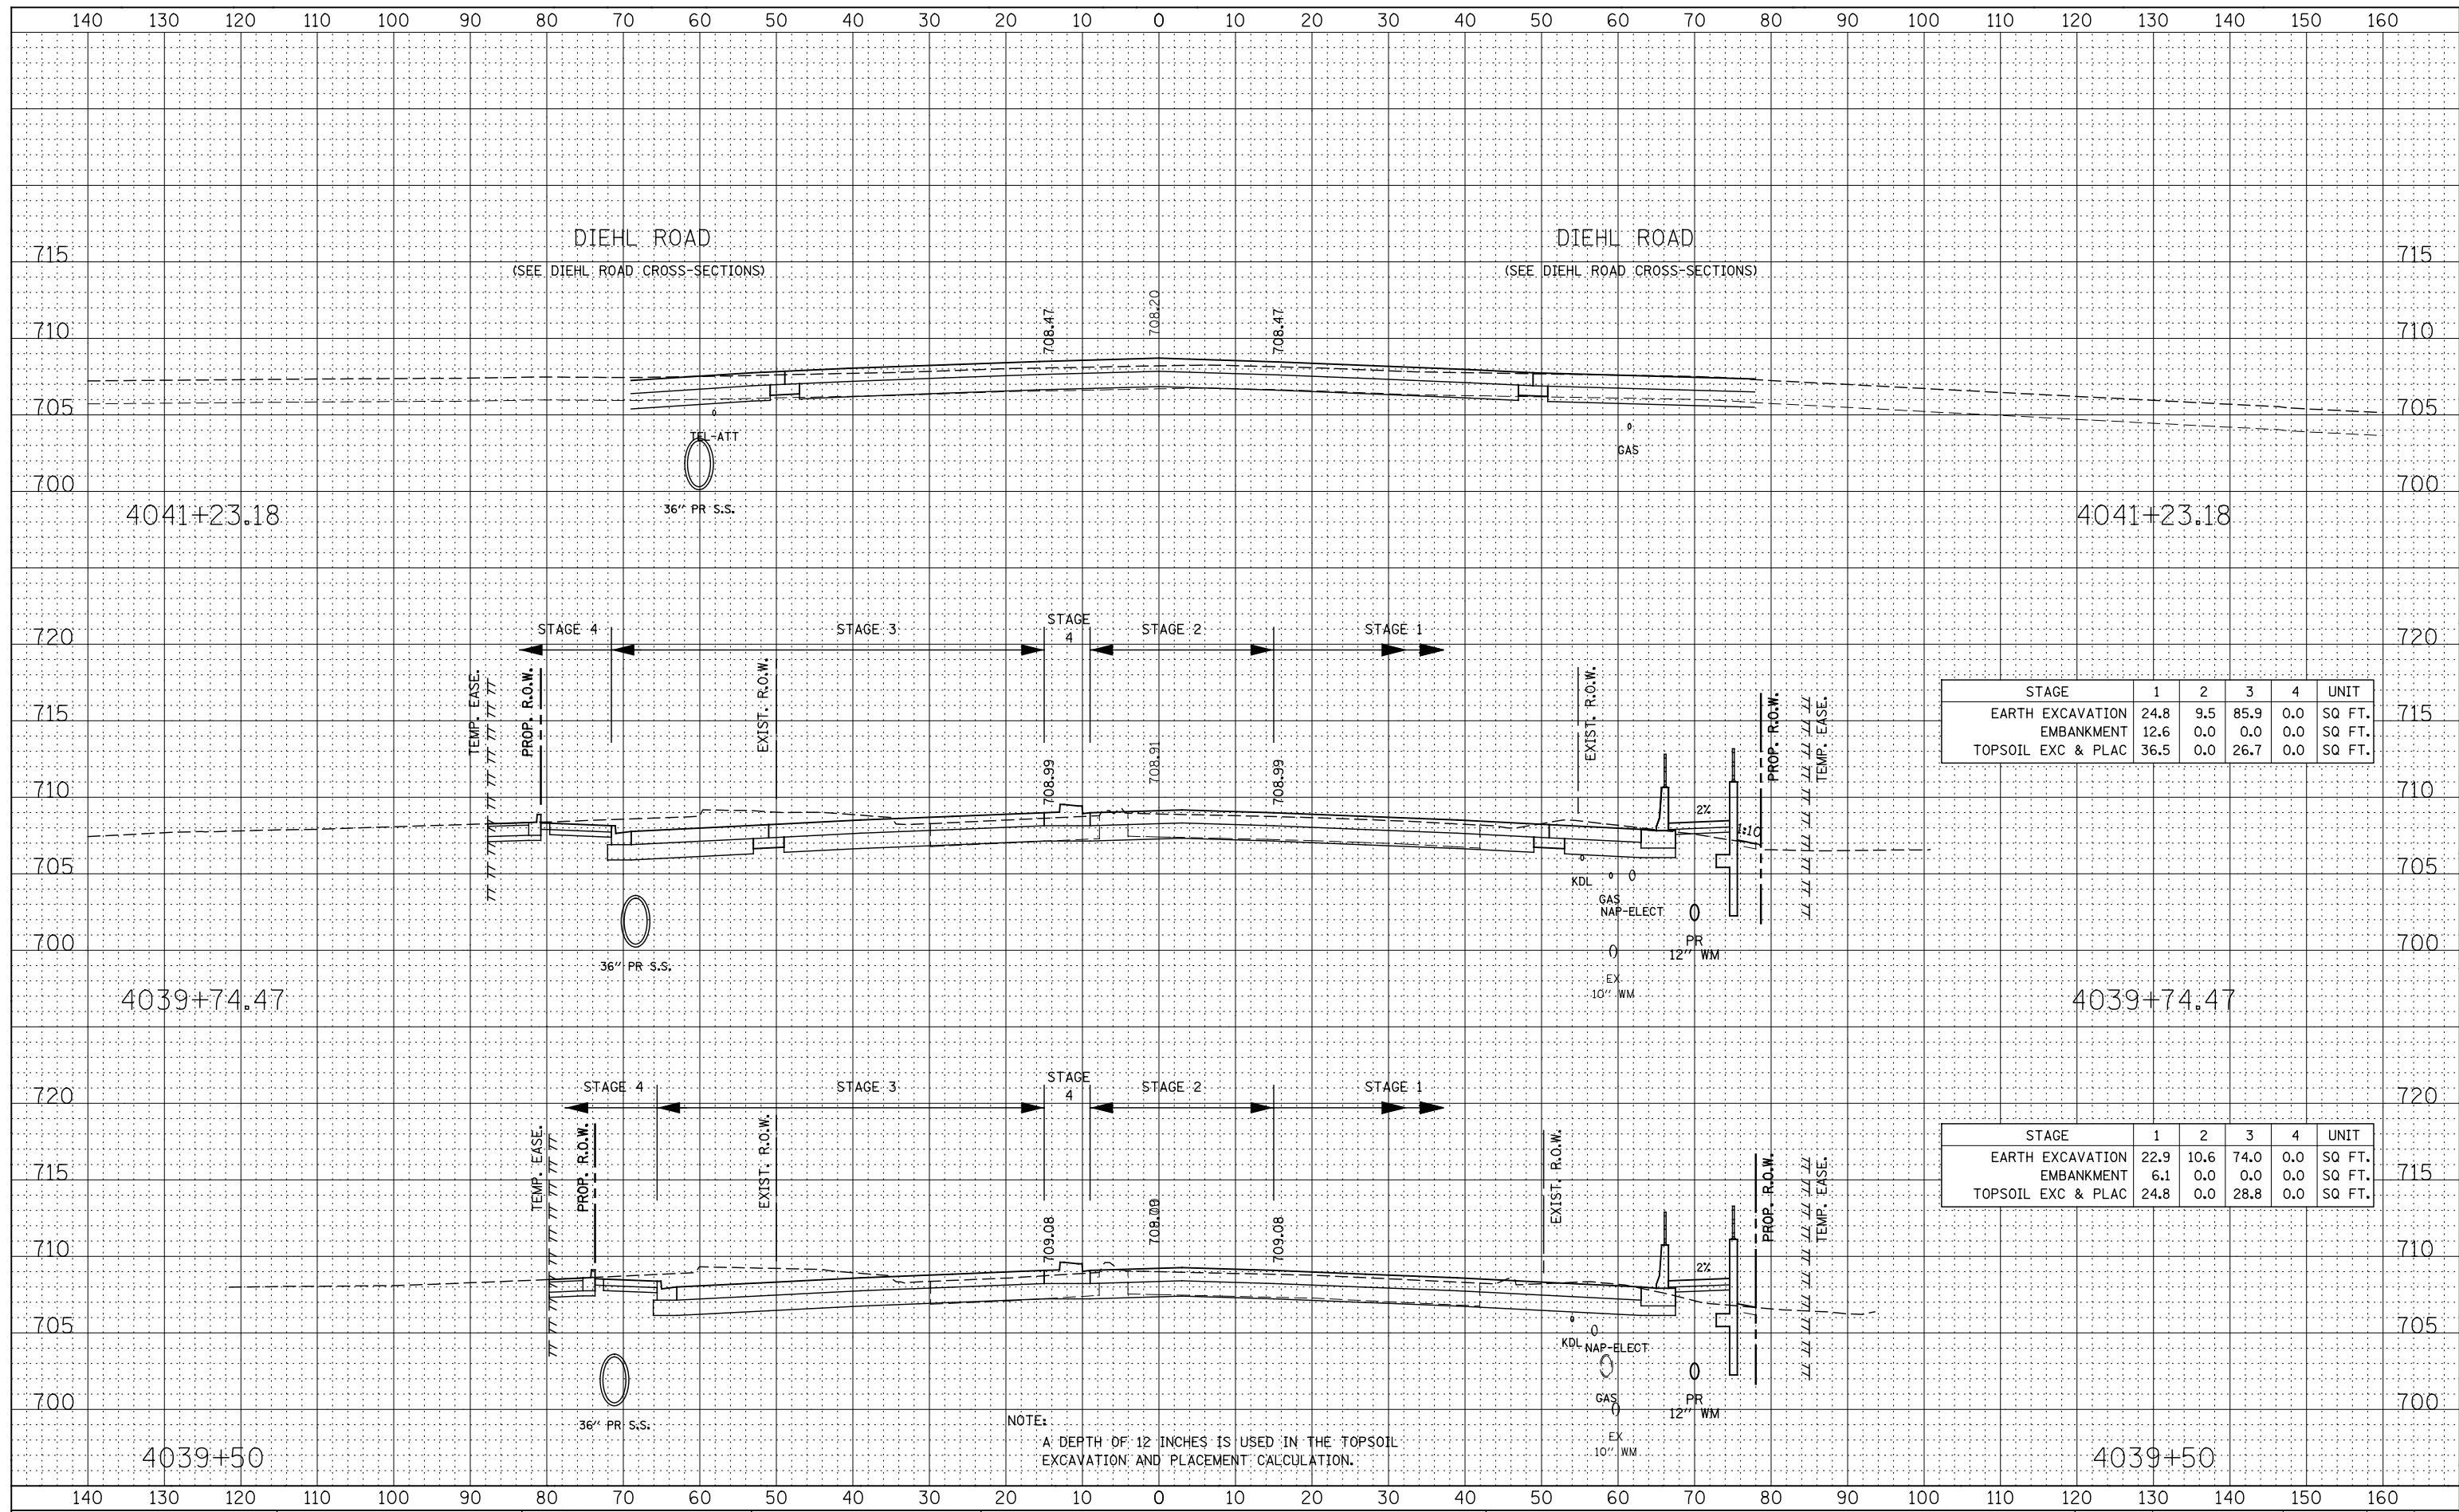

STAGE	1	2	3	4	UNIT
EARTH EXCAVATION	24.8	9.5	85.9	0.0	SQ FT.
EMBANKMENT	12.6	0.0	0.0	0.0	SQ FT.
TOPSOIL EXC & PLAC	36.5	0.0	26.7	0.0	SQ FT.

STAGE	1	2	3	4	UNIT
EARTH EXCAVATION	22.9	10.6	74.0	0.0	SQ FT.
EMBANKMENT	6.1	0.0	0.0	0.0	SQ FT.
TOPSOIL EXC & PLAC	24.8	0.0	28.8	0.0	SQ FT.

NOTE:  
A DEPTH OF 12 INCHES IS USED IN THE TOPSOIL EXCAVATION AND PLACEMENT CALCULATION.

**STATE OF ILLINOIS  
DEPARTMENT OF TRANSPORTATION**

**ILLINOIS ROUTE 59  
STAGE 1 THRU 4 CROSS-SECTIONS**

DESIGNED - RTA	REVISED -
DRAWN - KES	REVISED -
CHECKED - PJO	REVISED -
DATE - 12/14/2012	REVISED -

SCALE:	SHEET NO. 57 OF 59 SHEETS	STA. 4039+50 TO STA. 4041+23.18
--------	---------------------------	---------------------------------

F.A.P. RTE.	SECTION	COUNTY	TOTAL SHEETS	SHEET NO.
338	(112 & 113) WRS-6	DUPAGE	734	698
CONTRACT NO. 60R31				
ILLINOIS FED. AID PROJECT				