


DATE	
BY	
FINAL SURVEY	
SURVEYED	
PLOTTED	
TEMPLATE	
NOTE BOOK	
AREAS CHECKED	
NO.	

DATE	
BY	
ORIGINAL SURVEY	
SURVEYED	
PLOTTED	
TEMPLATE	
NOTE BOOK	
AREAS CHECKED	
NO.	

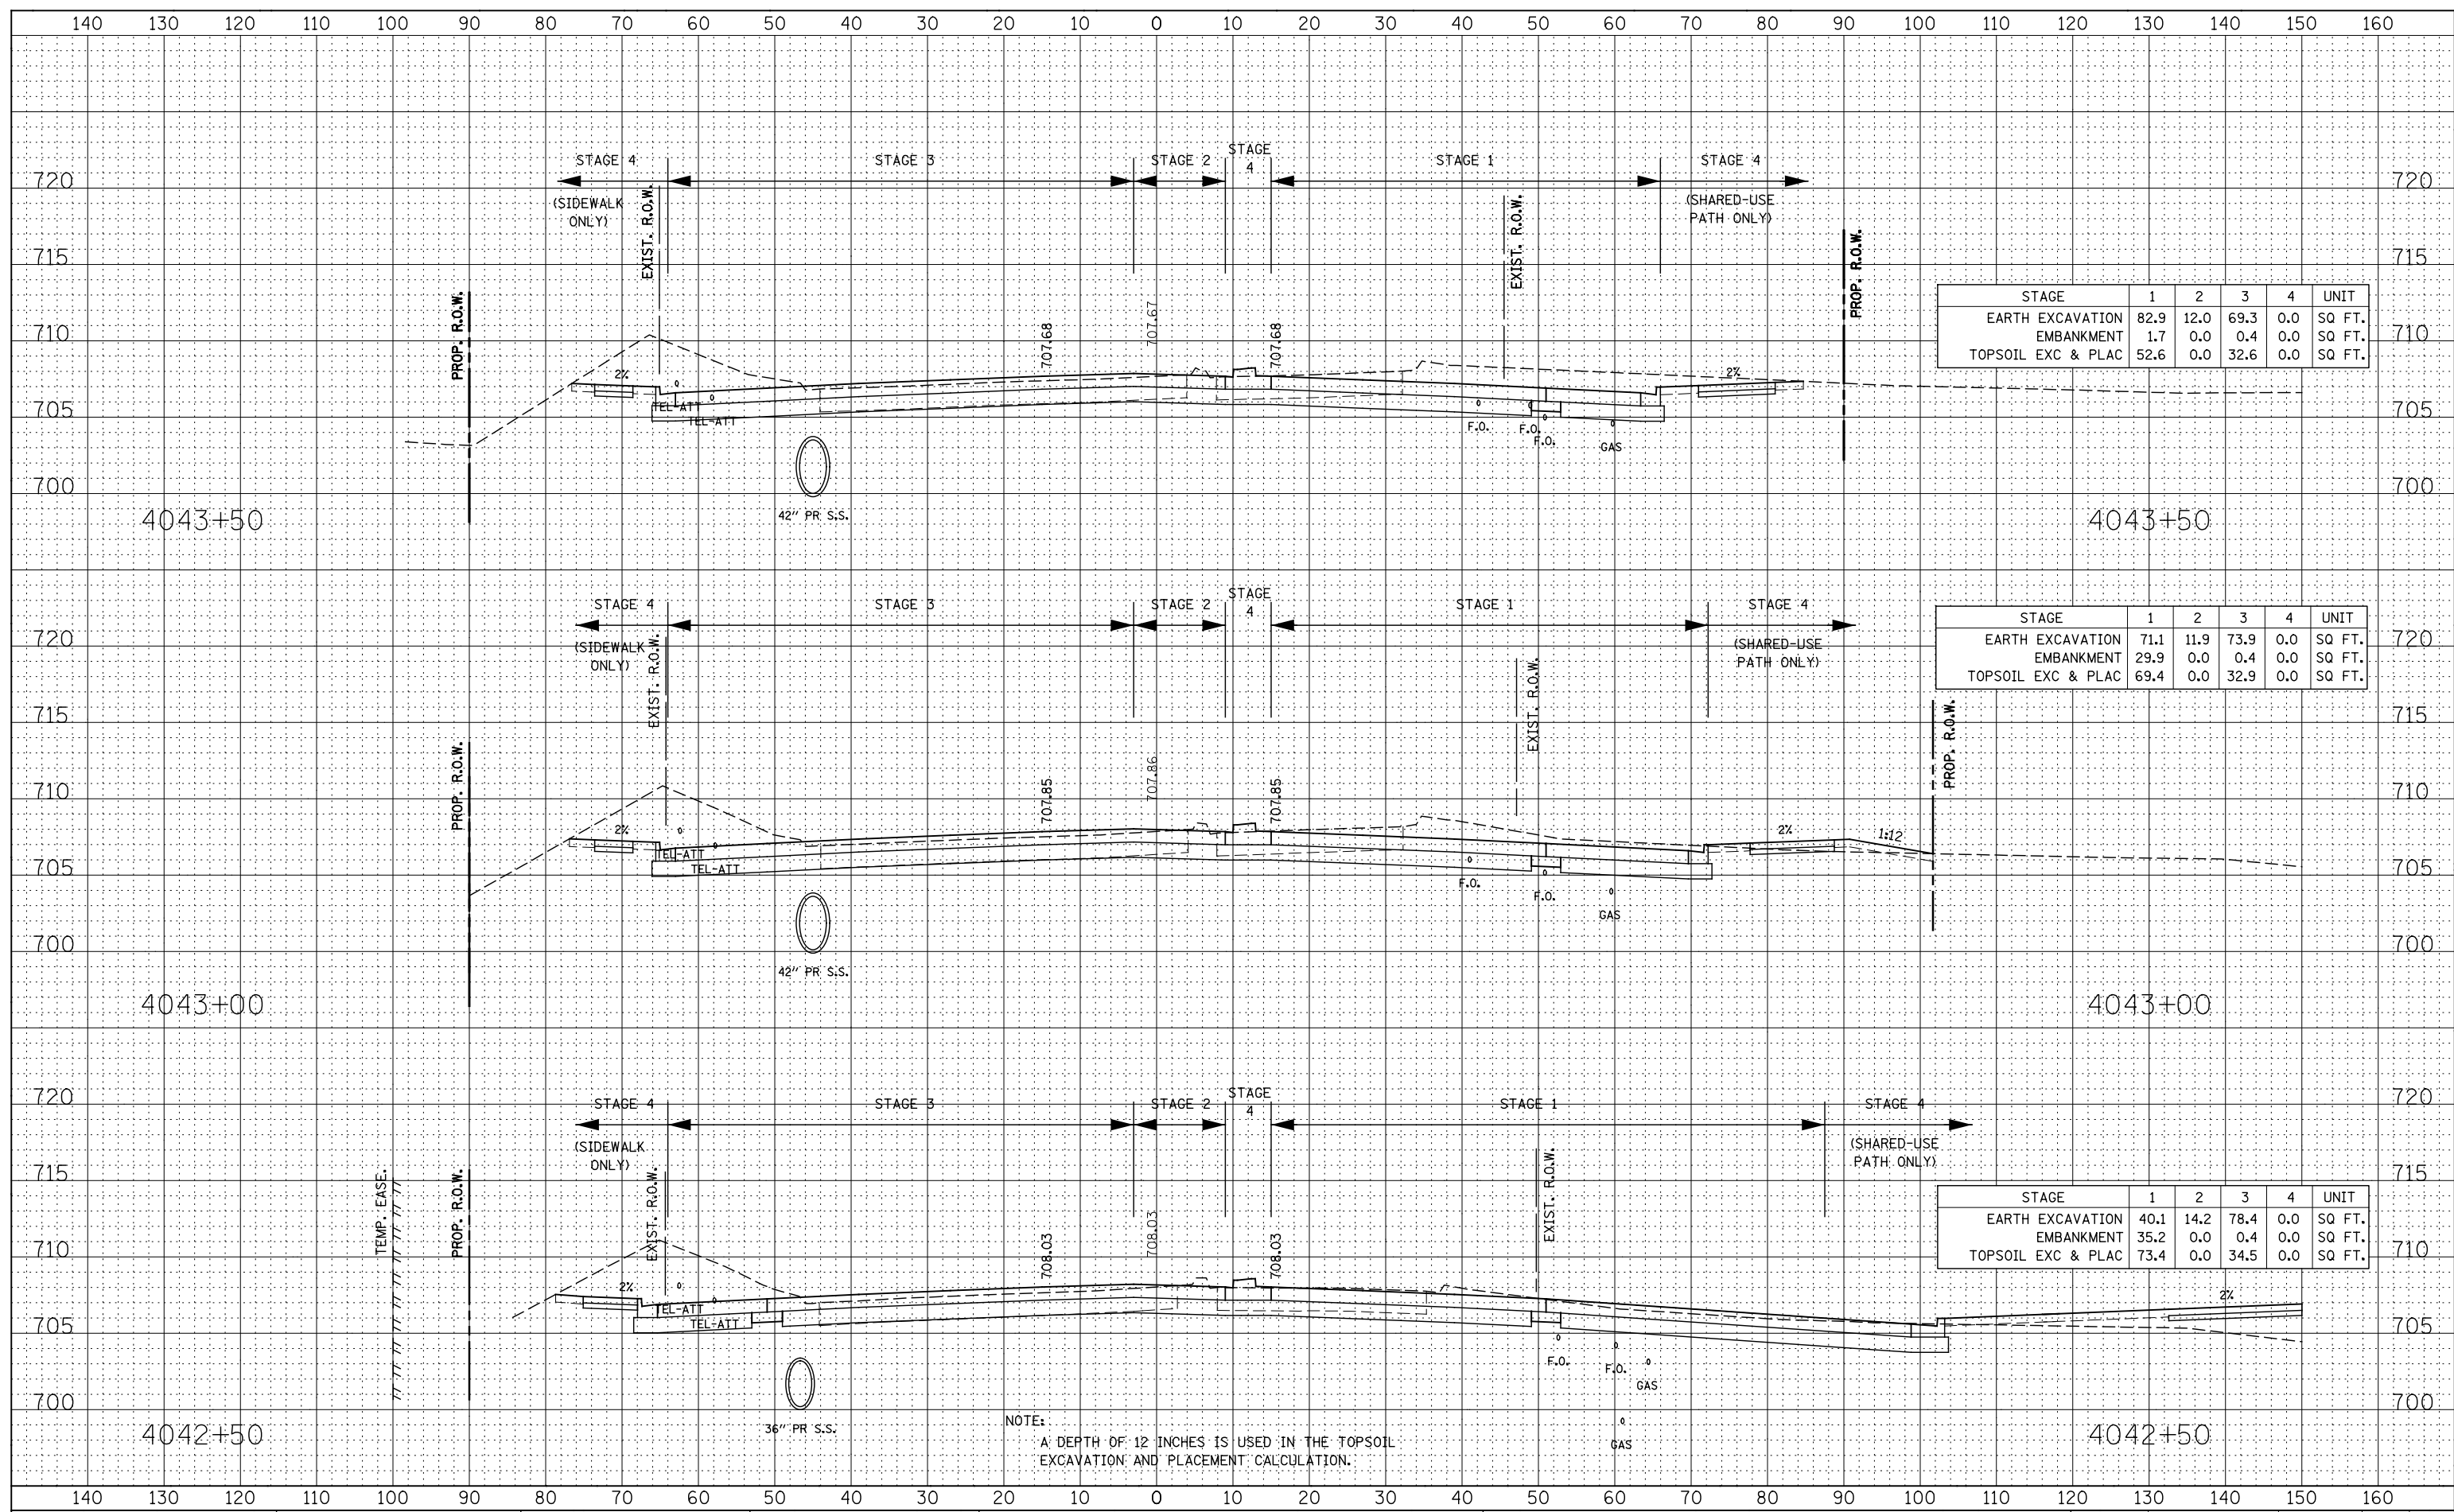

STAGE	1	2	3	4	UNIT
EARTH EXCAVATION	82.9	12.0	69.3	0.0	SQ FT.
EMBANKMENT	1.7	0.0	0.4	0.0	SQ FT.
TOPSOIL EXC & PLAC	52.6	0.0	32.6	0.0	SQ FT.

STAGE	1	2	3	4	UNIT
EARTH EXCAVATION	71.1	11.9	73.9	0.0	SQ FT.
EMBANKMENT	29.9	0.0	0.4	0.0	SQ FT.
TOPSOIL EXC & PLAC	69.4	0.0	32.9	0.0	SQ FT.

STAGE	1	2	3	4	UNIT
EARTH EXCAVATION	40.1	14.2	78.4	0.0	SQ FT.
EMBANKMENT	35.2	0.0	0.4	0.0	SQ FT.
TOPSOIL EXC & PLAC	73.4	0.0	34.5	0.0	SQ FT.

NOTE:
A DEPTH OF 12 INCHES IS USED IN THE TOPSOIL EXCAVATION AND PLACEMENT CALCULATION.

**STATE OF ILLINOIS
DEPARTMENT OF TRANSPORTATION**

**ILLINOIS ROUTE 59
STAGE 1 THRU 4 CROSS-SECTIONS**

DESIGNED -	RTA	REVISED -	
DRAWN -	KES	REVISED -	
CHECKED -	PJO	REVISED -	
DATE -	12/14/2012	REVISED -	

SCALE: SHEET NO. 58 OF 59 SHEETS STA. 4042+50 TO STA. 4043+50

F.A.P. RTE.	SECTION	COUNTY	TOTAL SHEETS	SHEET NO.
338	(112 & 113) WRS-6	DUPAGE	734	699
CONTRACT NO. 60R31				
FED. ROAD DIST. NO.	ILLINOIS	FED. AID PROJECT		