


DATE	
BY	
FINAL SURVEY	SURVEYED
NOTE BOOK	PLOTTED
NO.	TEMPLATE
	AREAS CHECKED

DATE	
BY	
ORIGINAL SURVEY	SURVEYED
NOTE BOOK	PLOTTED
NO.	TEMPLATE
	AREAS CHECKED

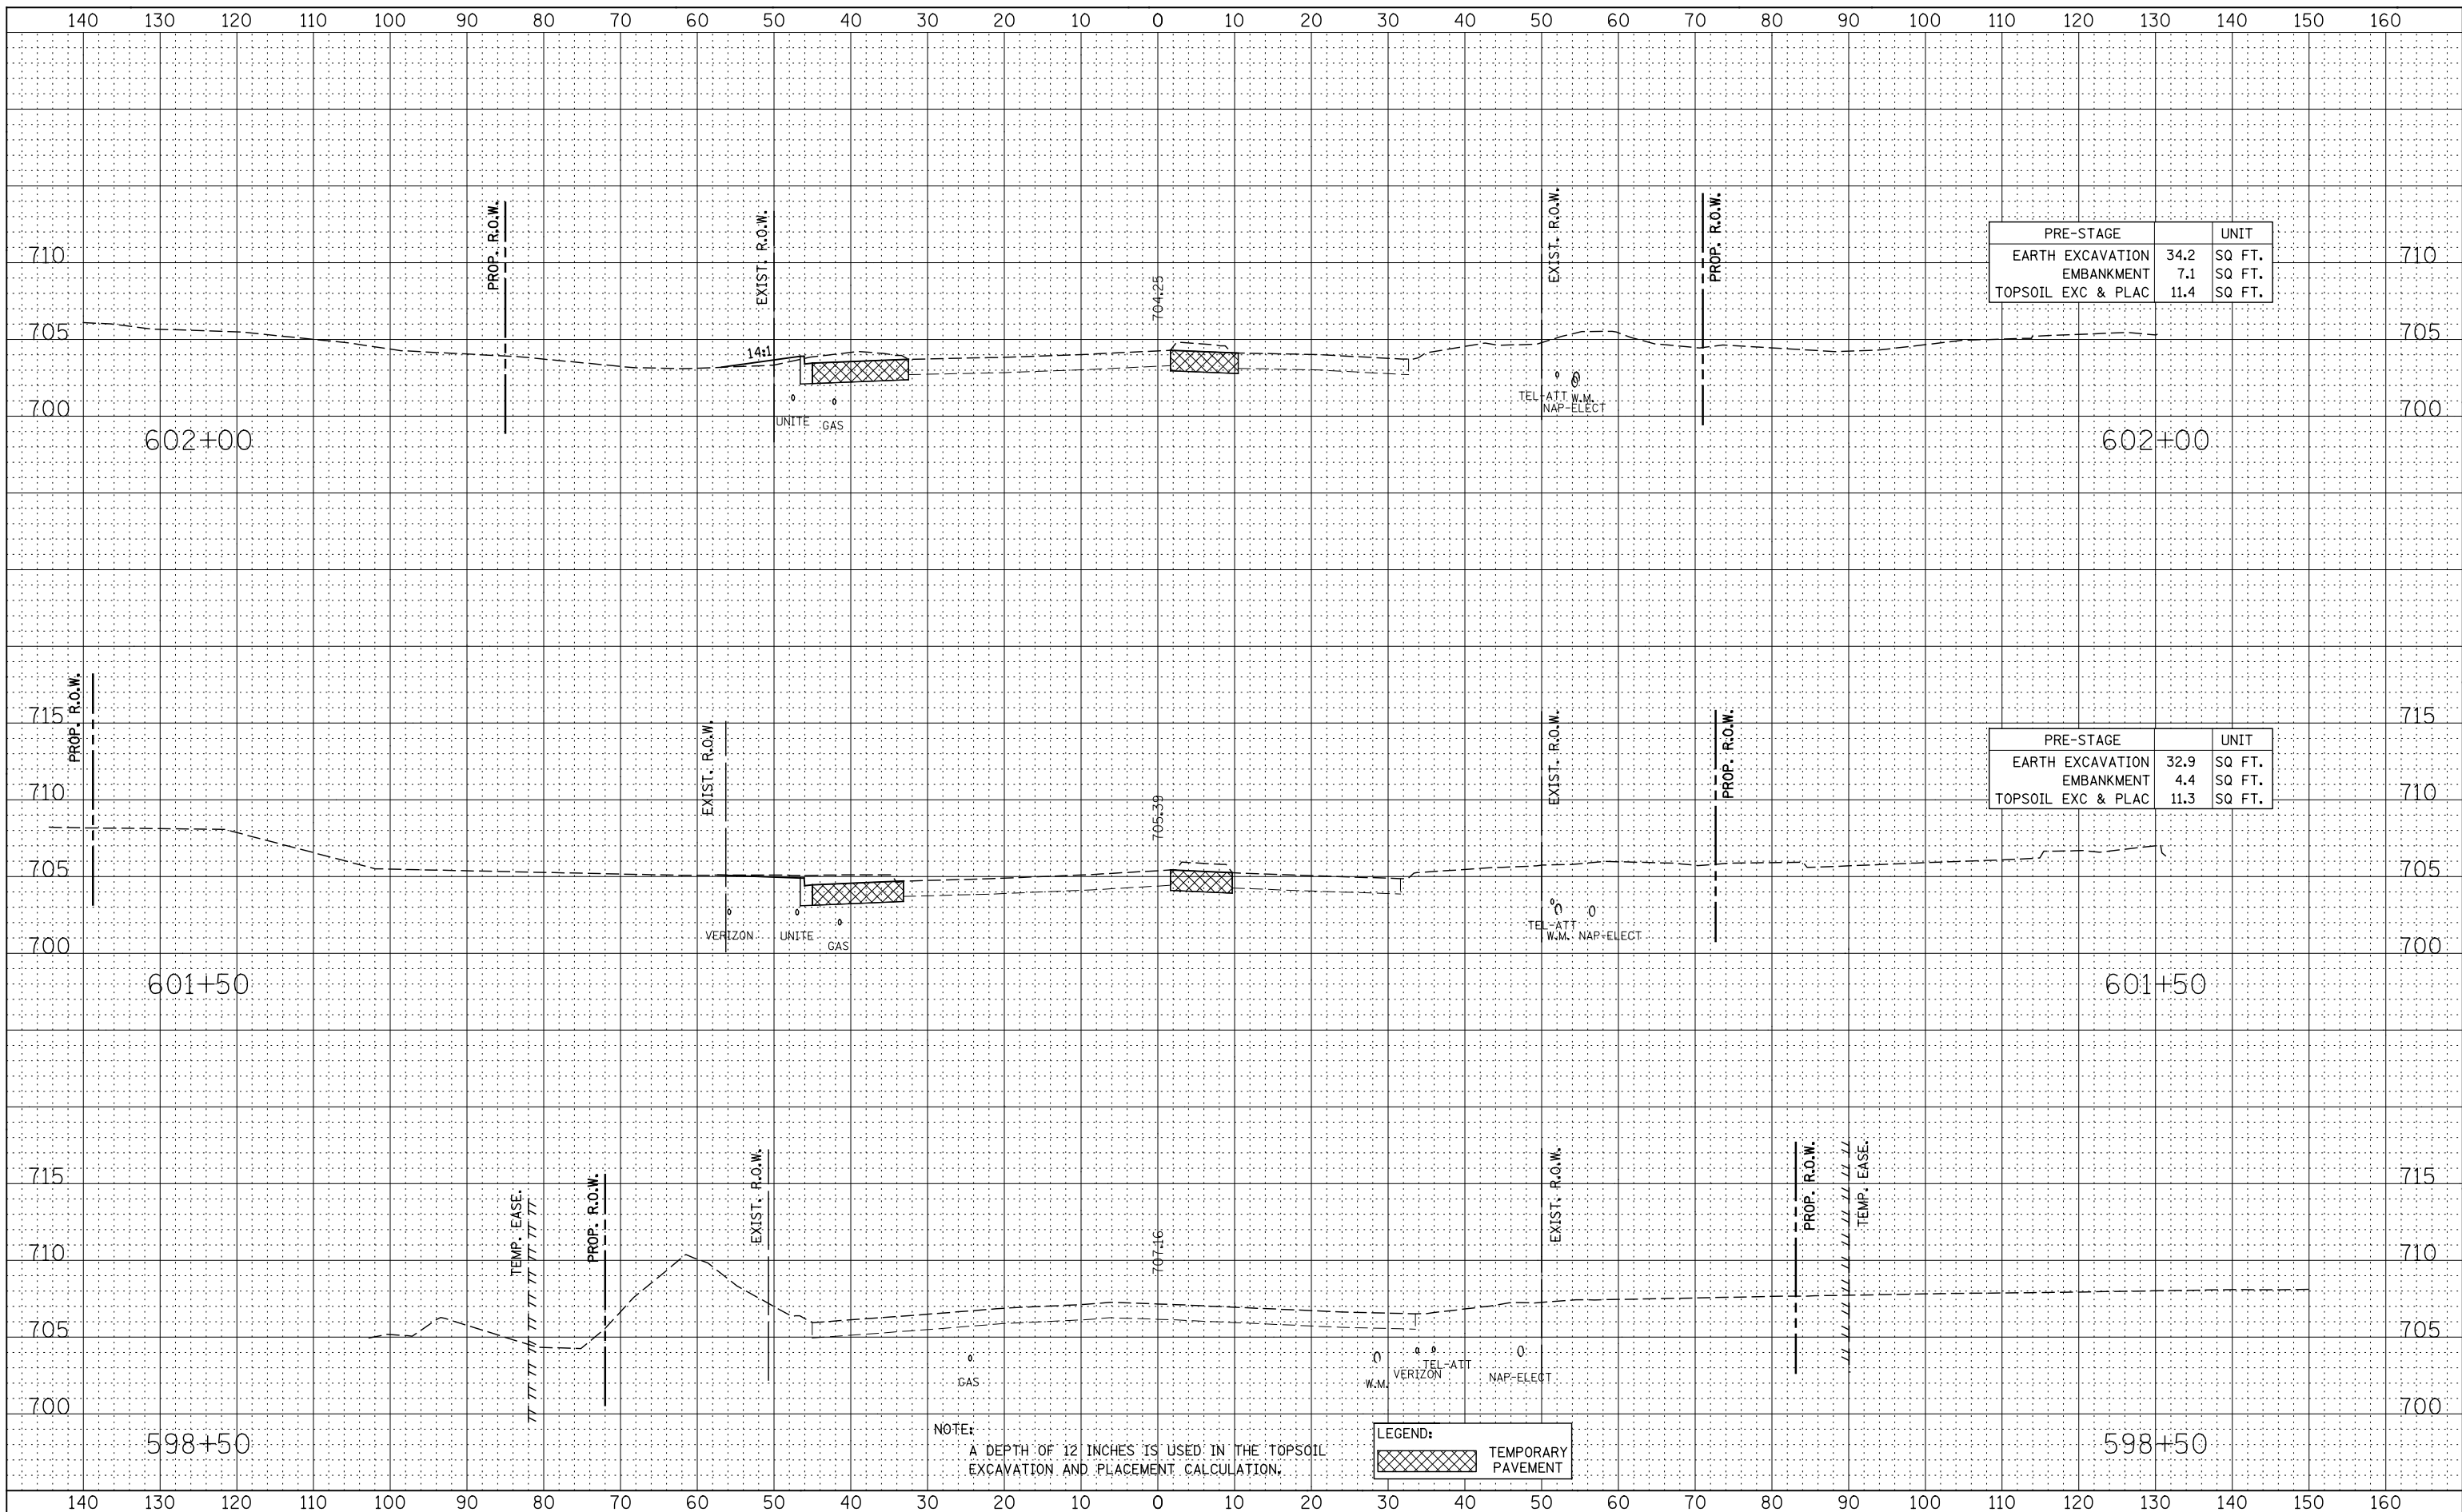

PRE-STAGE		UNIT
EARTH EXCAVATION	34.2	SQ. FT.
EMBANKMENT	7.1	SQ. FT.
TOPSOIL EXC & PLAC	11.4	SQ. FT.

PRE-STAGE		UNIT
EARTH EXCAVATION	32.9	SQ. FT.
EMBANKMENT	4.4	SQ. FT.
TOPSOIL EXC & PLAC	11.3	SQ. FT.

NOTE:
A DEPTH OF 12 INCHES IS USED IN THE TOPSOIL EXCAVATION AND PLACEMENT CALCULATION.

LEGEND:
TEMPORARY PAVEMENT

STATE OF ILLINOIS
DEPARTMENT OF TRANSPORTATION

DIEHL ROAD
PRE-STAGE CROSS-SECTIONS

DESIGNED - RTA	REVISED -
DRAWN - KES	REVISED -
CHECKED - PJO	REVISED -
DATE - 12/14/2012	REVISED -

SCALE: SHEET NO. 1 OF 8 SHEETS STA. 598+50 TO STA. 602+00

F.A.P. RTE.	SECTION	COUNTY	TOTAL SHEETS	SHEET NO.
338	(112 & 113) WRS-6	DUPAGE	734	704
CONTRACT NO. 60R31				
FED. ROAD DIST. NO. ILLINOIS FED. AID PROJECT				