


| | |
|--------------|---------------|
| DATE | |
| BY | |
| FINAL SURVEY | SURVEYED |
| NOTE BOOK | PLOTTED |
| NO. | TEMPLATE |
| | AREAS CHECKED |

| | |
|-----------------|---------------|
| DATE | |
| BY | |
| ORIGINAL SURVEY | SURVEYED |
| NOTE BOOK | PLOTTED |
| NO. | TEMPLATE |
| | AREAS CHECKED |

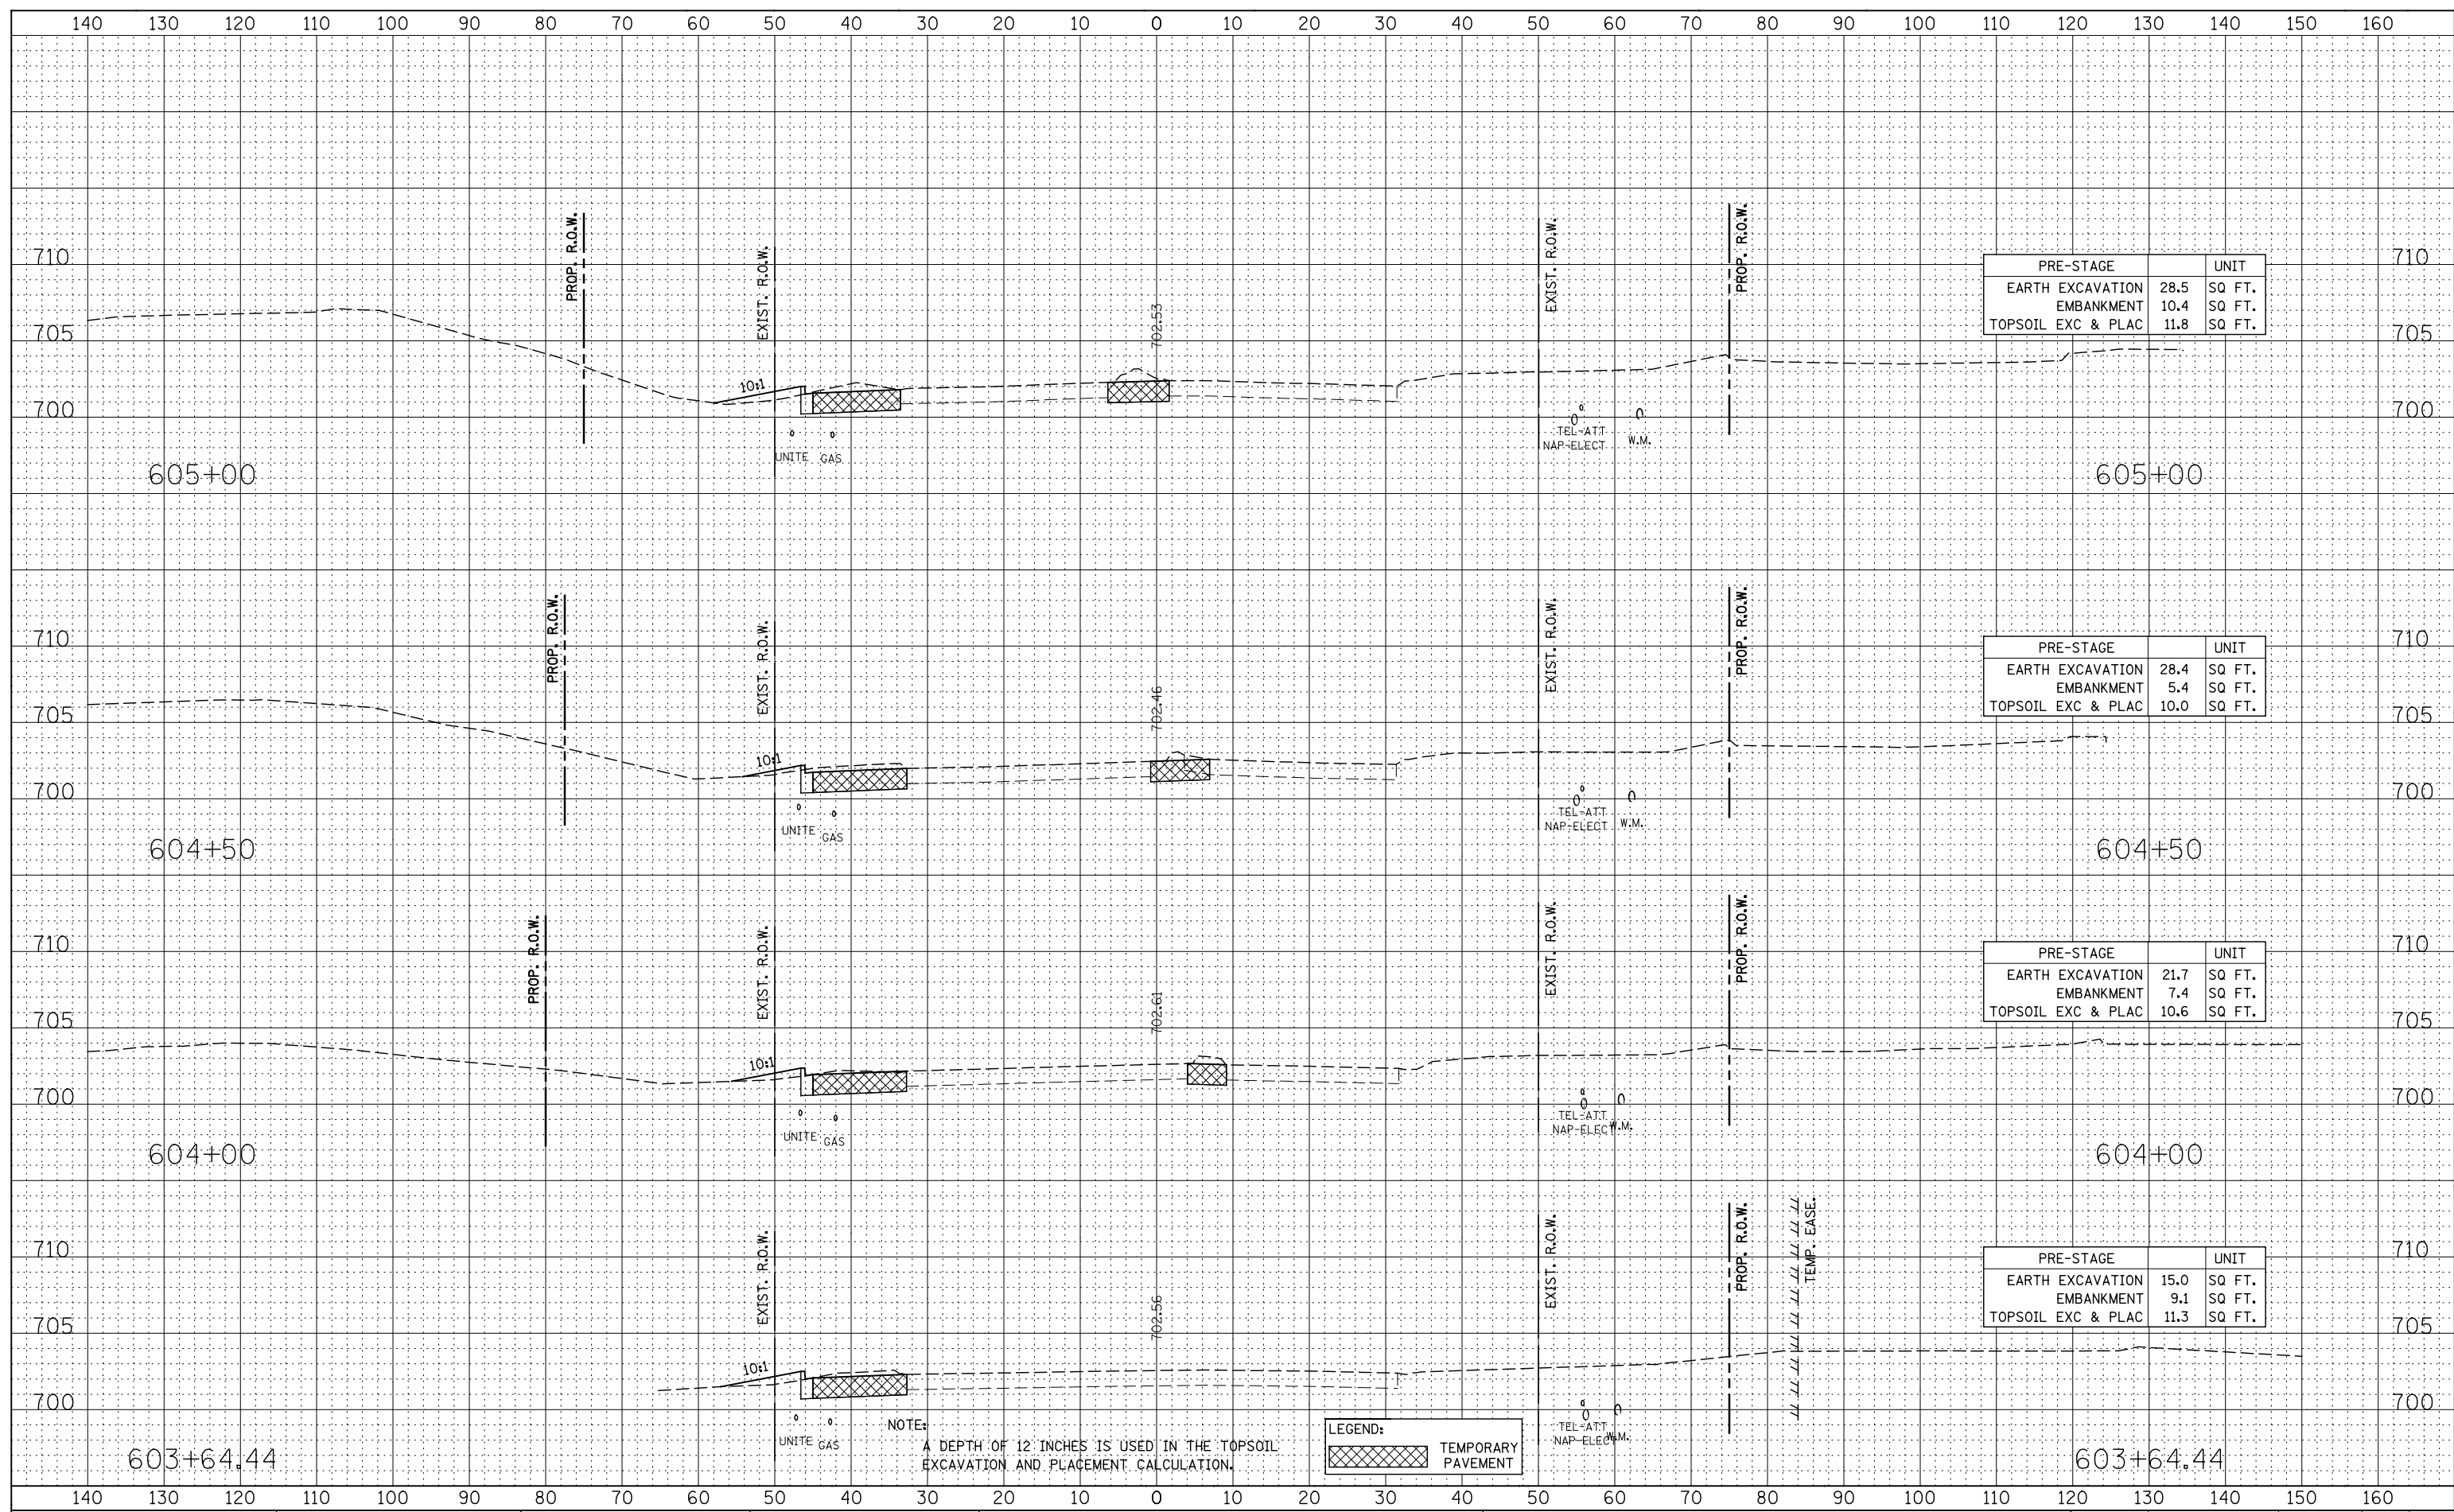

| PRE-STAGE | | UNIT |
|--------------------|------|--------|
| EARTH EXCAVATION | 28.5 | SQ FT. |
| EMBANKMENT | 10.4 | SQ FT. |
| TOPSOIL EXC & PLAC | 11.8 | SQ FT. |

| PRE-STAGE | | UNIT |
|--------------------|------|--------|
| EARTH EXCAVATION | 28.4 | SQ FT. |
| EMBANKMENT | 5.4 | SQ FT. |
| TOPSOIL EXC & PLAC | 10.0 | SQ FT. |

| PRE-STAGE | | UNIT |
|--------------------|------|--------|
| EARTH EXCAVATION | 21.7 | SQ FT. |
| EMBANKMENT | 7.4 | SQ FT. |
| TOPSOIL EXC & PLAC | 10.6 | SQ FT. |

| PRE-STAGE | | UNIT |
|--------------------|------|--------|
| EARTH EXCAVATION | 15.0 | SQ FT. |
| EMBANKMENT | 9.1 | SQ FT. |
| TOPSOIL EXC & PLAC | 11.3 | SQ FT. |

NOTE: A DEPTH OF 12 INCHES IS USED IN THE TOPSOIL EXCAVATION AND PLACEMENT CALCULATION.

LEGEND: TEMPORARY PAVEMENT