


DATE \_\_\_\_\_  
 BY \_\_\_\_\_  
 SURVEYED \_\_\_\_\_  
 PLOTTED \_\_\_\_\_  
 TEMPLATE \_\_\_\_\_  
 NO. \_\_\_\_\_

DATE \_\_\_\_\_  
 BY \_\_\_\_\_  
 SURVEYED \_\_\_\_\_  
 PLOTTED \_\_\_\_\_  
 TEMPLATE \_\_\_\_\_  
 NO. \_\_\_\_\_

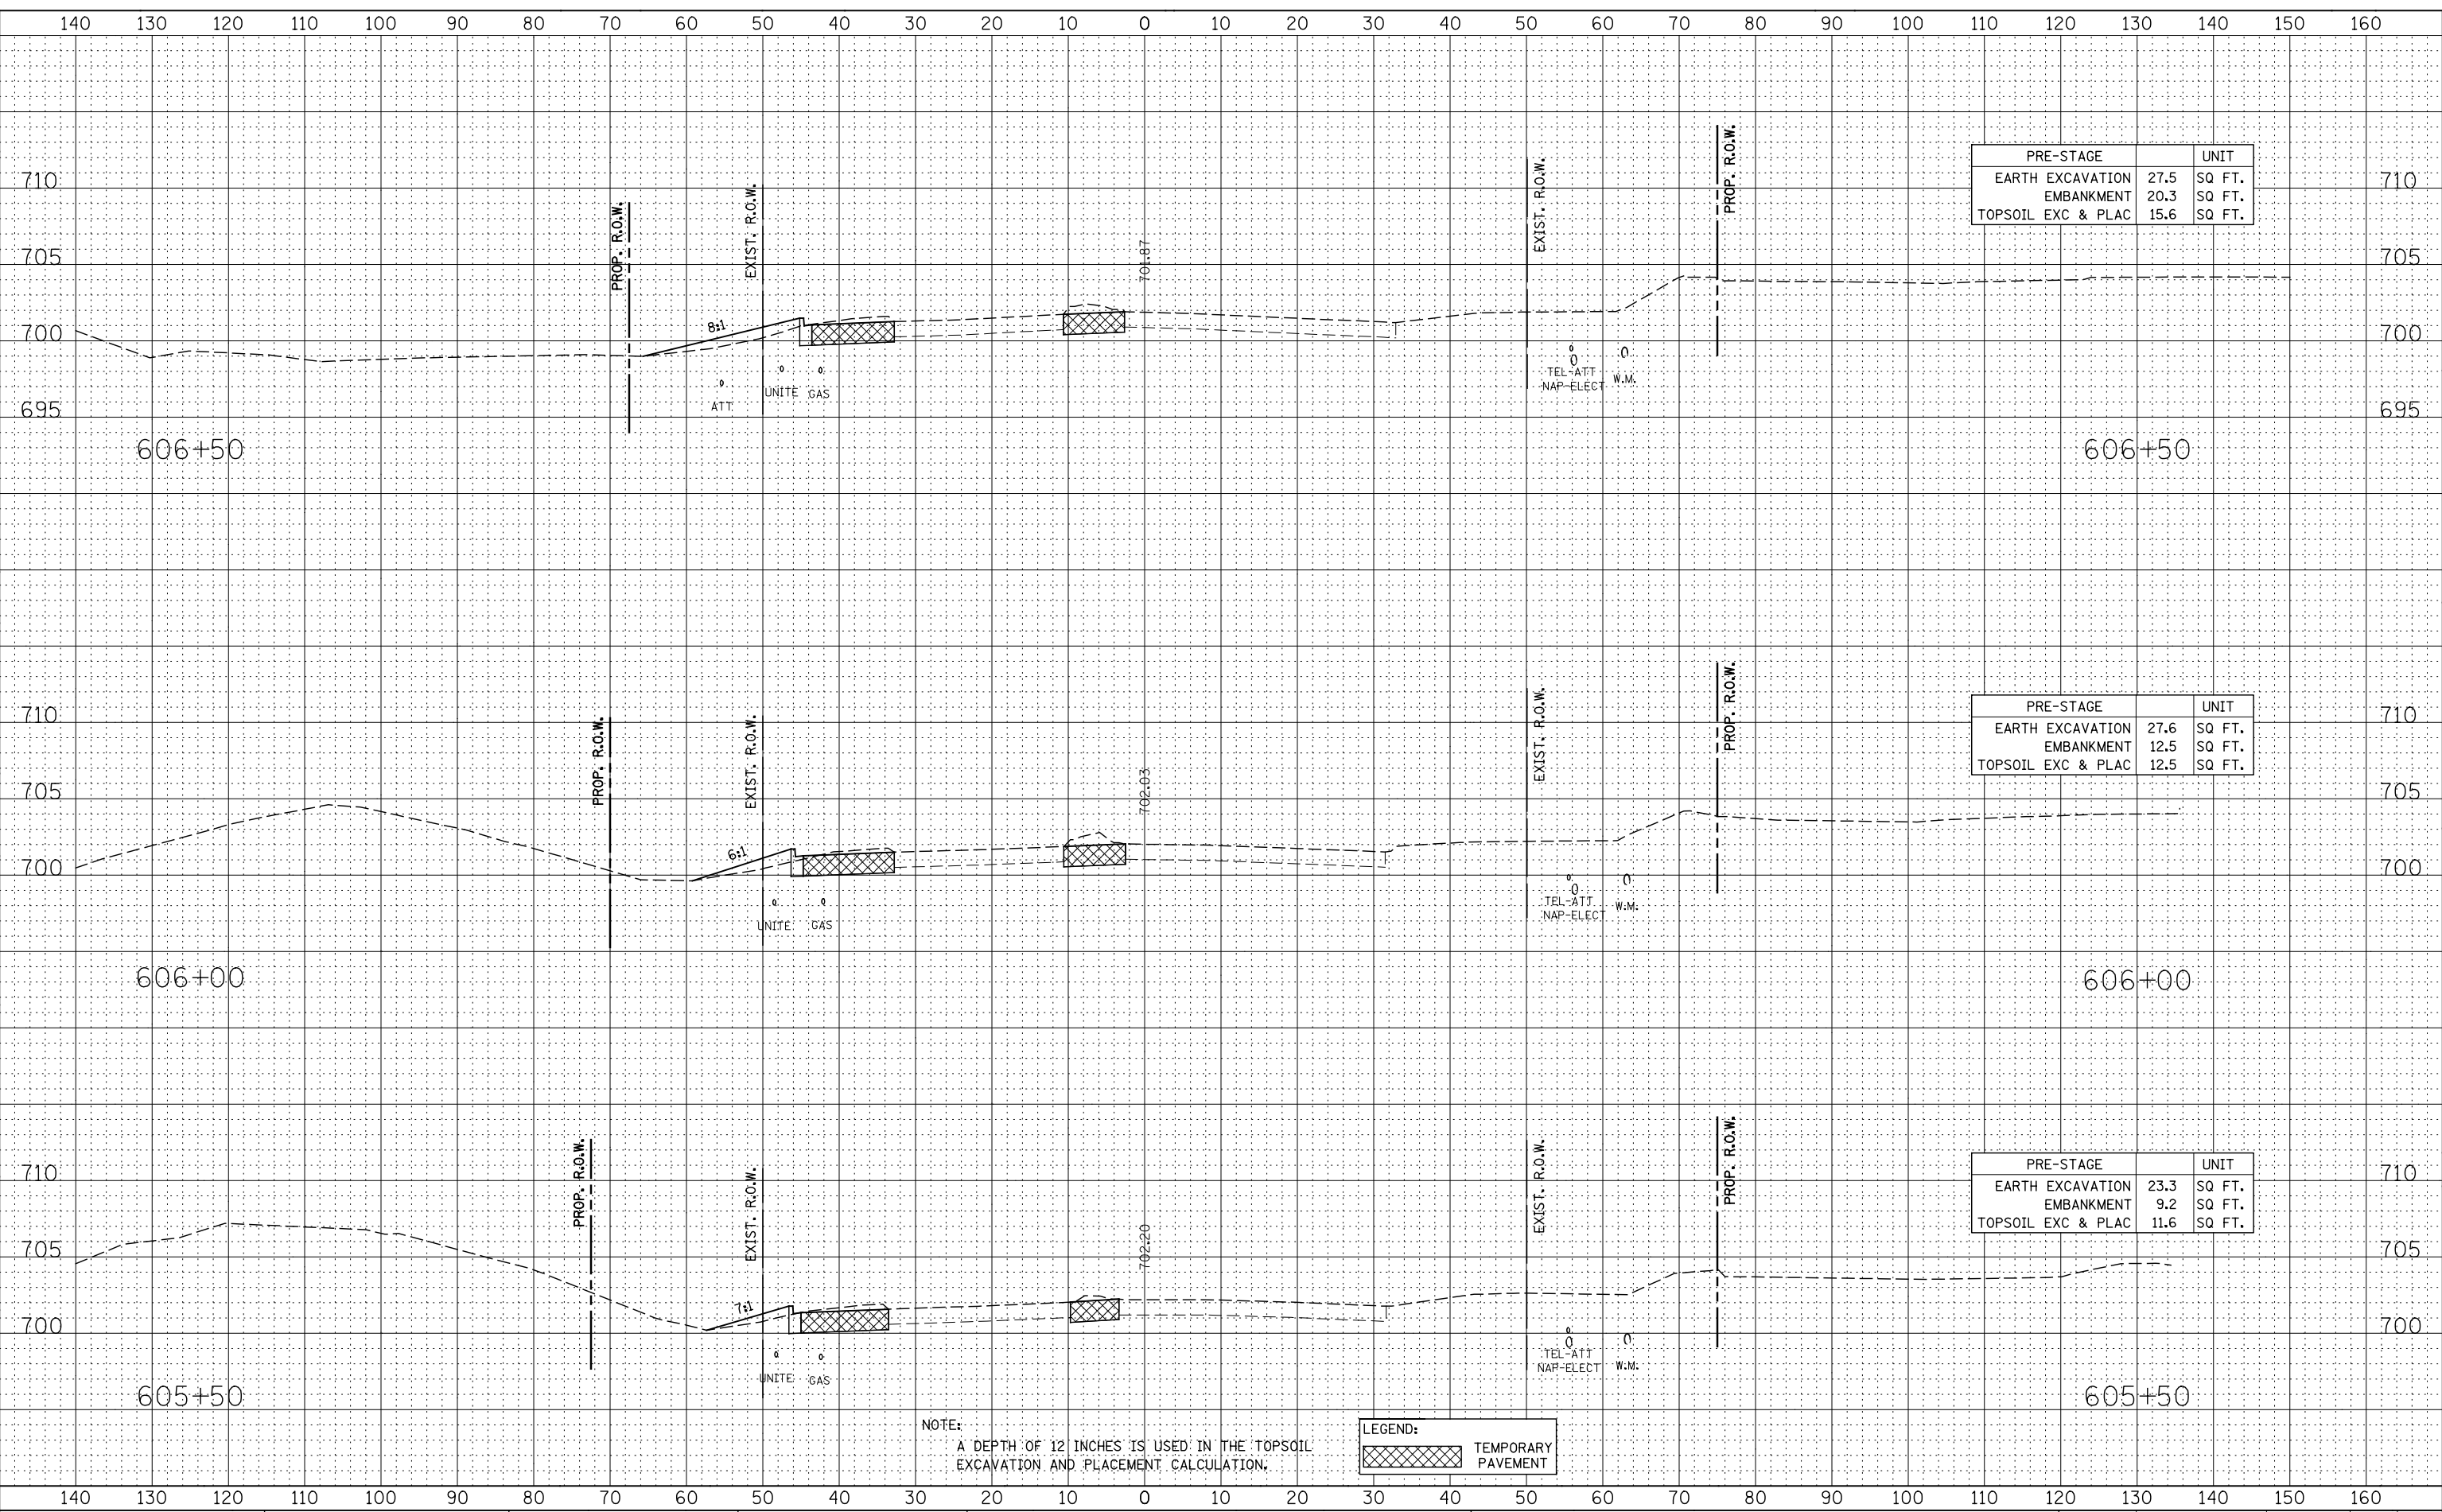

NOTE:  
 A DEPTH OF 12 INCHES IS USED IN THE TOPSOIL  
 EXCAVATION AND PLACEMENT CALCULATION.

LEGEND:  
 TEMPORARY  
 PAVEMENT