


DATE	
BY	
FINAL	
DESIGNED	
DRAWN	
CHECKED	
DATE	

DATE	
BY	
FINAL	
DESIGNED	
DRAWN	
CHECKED	
DATE	

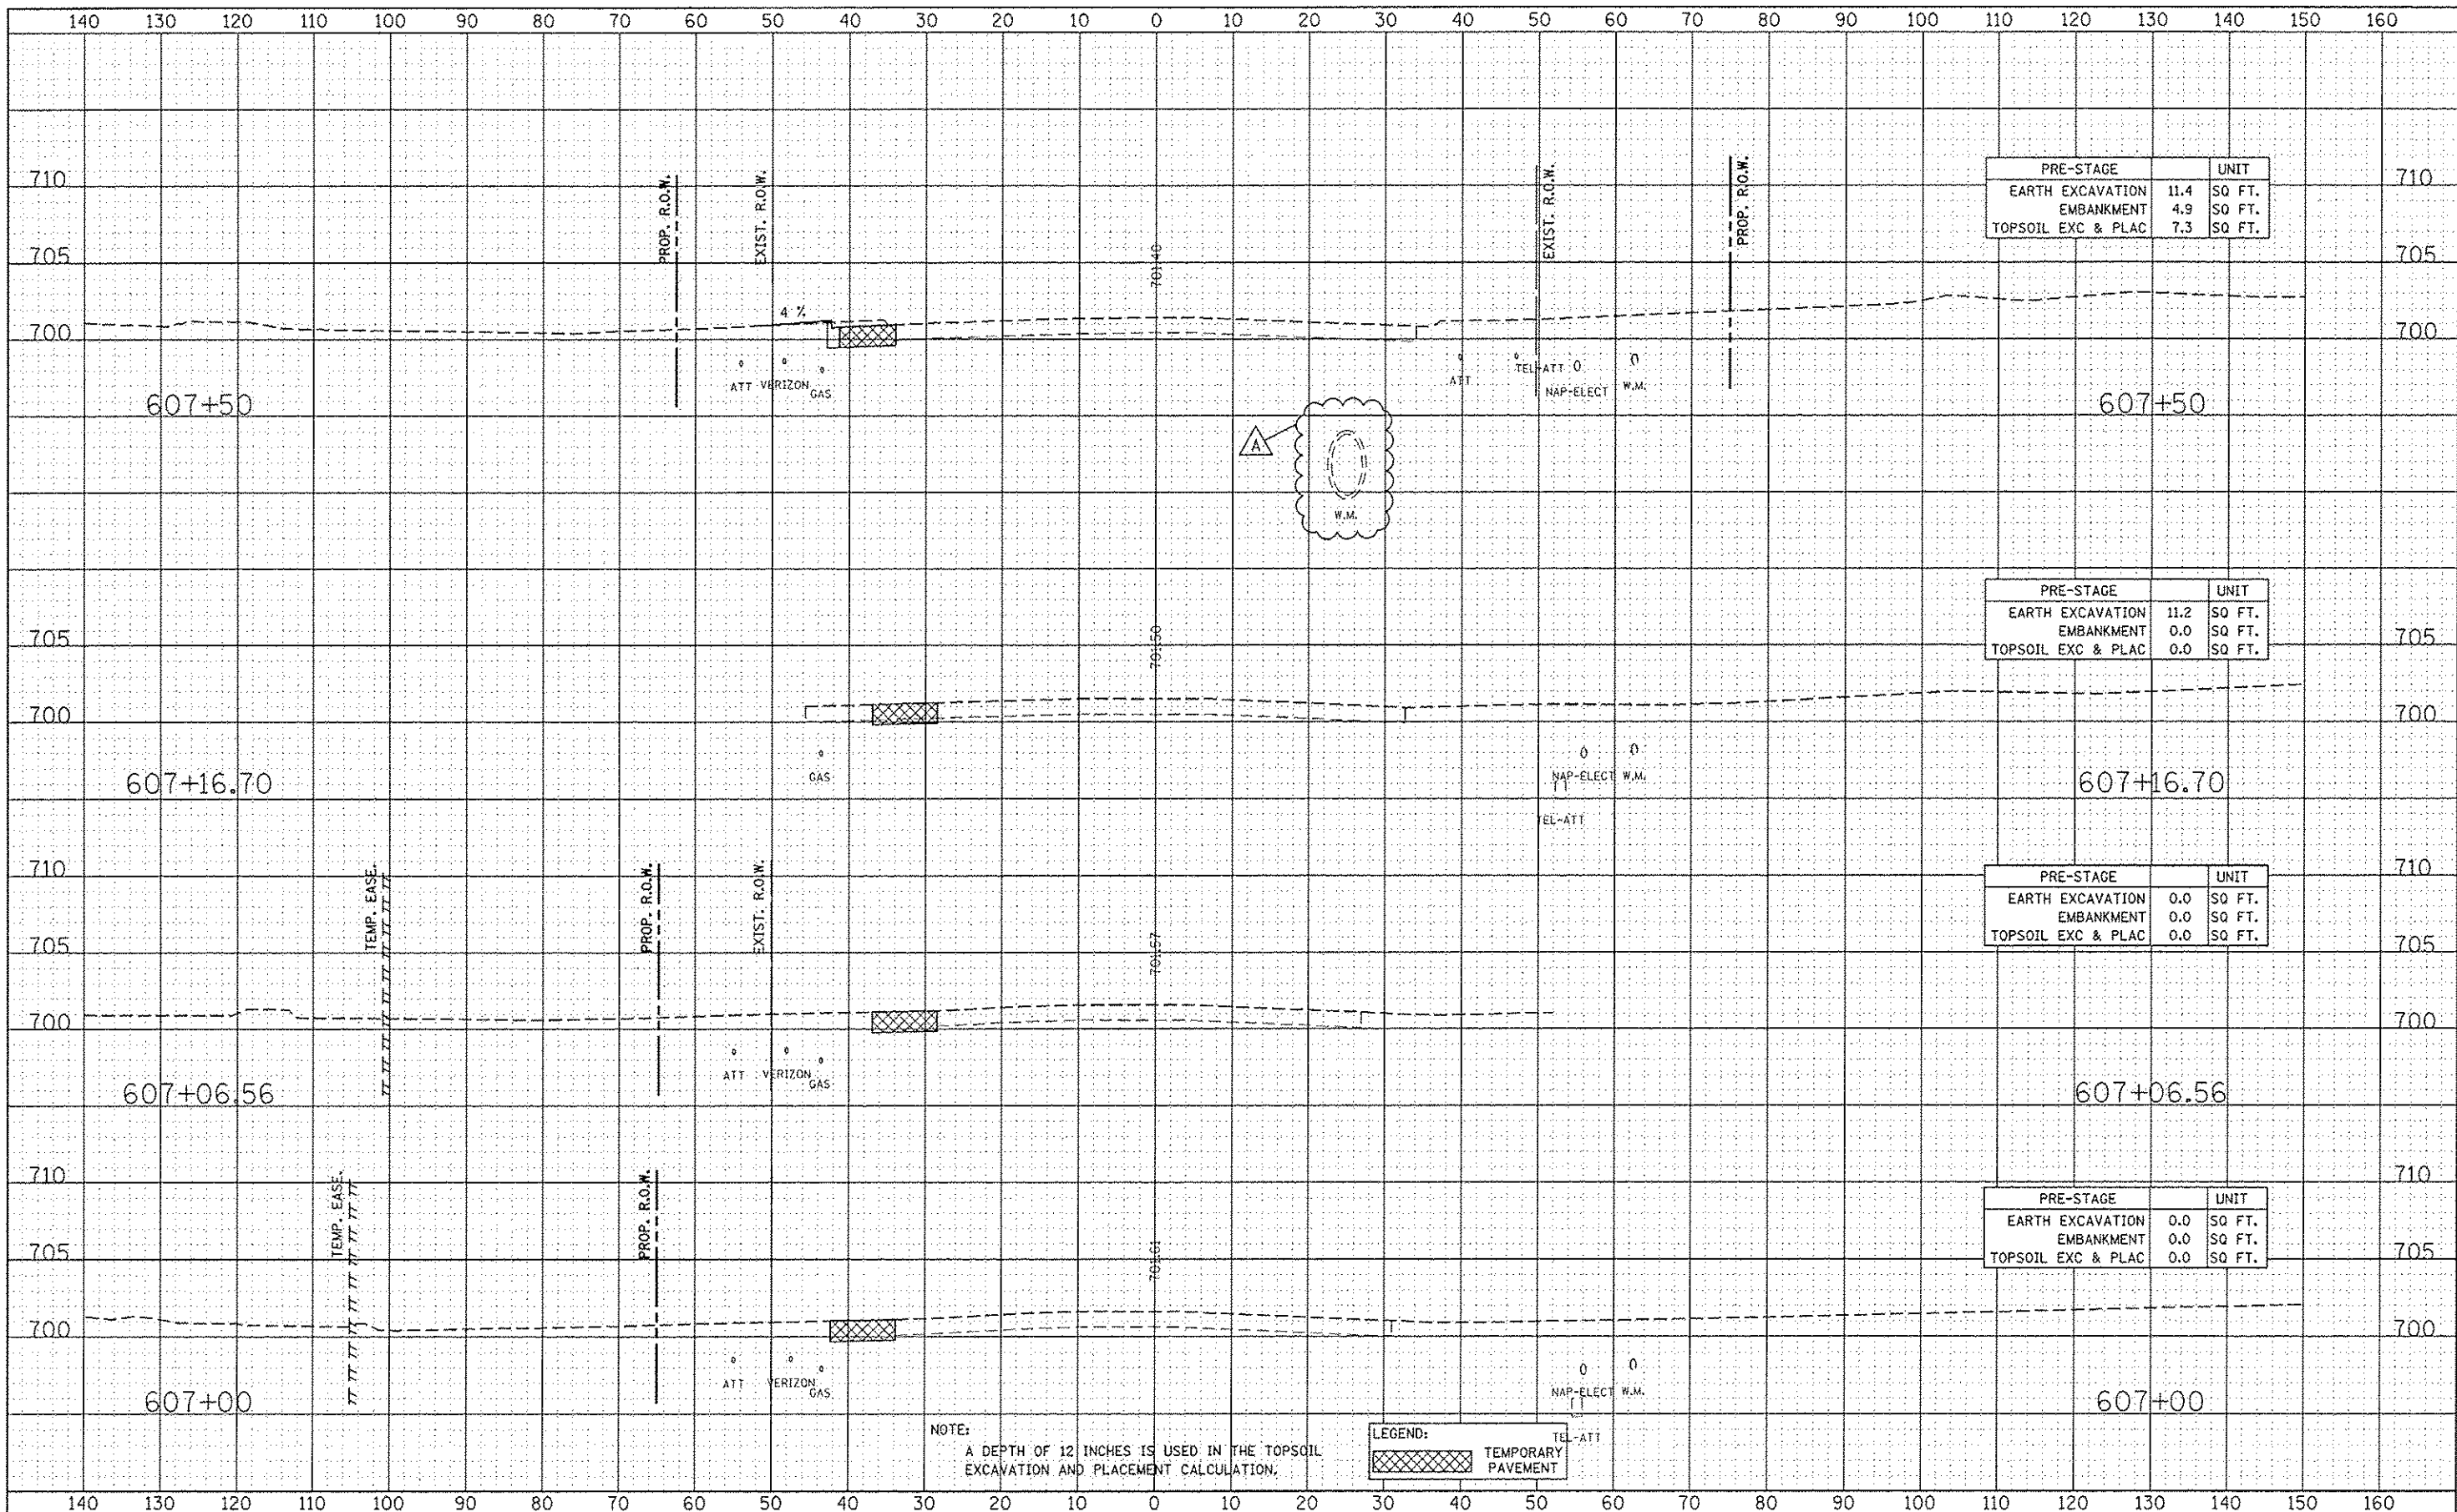

PRE-STAGE		UNIT
EARTH EXCAVATION	11.4	SQ FT.
EMBANKMENT	4.9	SQ FT.
TOPSOIL EXC & PLAC	7.3	SQ FT.

PRE-STAGE		UNIT
EARTH EXCAVATION	11.2	SQ FT.
EMBANKMENT	0.0	SQ FT.
TOPSOIL EXC & PLAC	0.0	SQ FT.

PRE-STAGE		UNIT
EARTH EXCAVATION	0.0	SQ FT.
EMBANKMENT	0.0	SQ FT.
TOPSOIL EXC & PLAC	0.0	SQ FT.

PRE-STAGE		UNIT
EARTH EXCAVATION	0.0	SQ FT.
EMBANKMENT	0.0	SQ FT.
TOPSOIL EXC & PLAC	0.0	SQ FT.

NOTE:
A DEPTH OF 12 INCHES IS USED IN THE TOPSOIL
EXCAVATION AND PLACEMENT CALCULATION.

LEGEND:
[Cross-hatched box] TEMPORARY PAVEMENT

DESIGNED	ATA	REVISED	ADDENDUM A 02/22/2013
DRAWN	RES	REVISED	
CHECKED	PJO	REVISED	
DATE	12/14/2012	REVISED	

STATE OF ILLINOIS
DEPARTMENT OF TRANSPORTATION

DIEHL ROAD
PRE-STAGE CROSS-SECTIONS
SCALE: SHEET NO. 5 OF 8 SHEETS STA. 607+00 TO STA. 607+50

F.A.P. RTE.	SECTION	COUNTY	TOTAL SHEETS	SHEET NO.
338	(112 & 113) WRS-6	DUPAGE	734	708
FED. ROAD DIST. NO.		ILLINOIS FED. AID PROJECT		
		CONTRACT NO. 60R31		