


DATE	12/14/2012
DESIGNED	RTA
DRAWN	KE'S
CHECKED	PJG
DATE	12/14/2012

DATE	12/14/2012
DESIGNED	RTA
DRAWN	KE'S
CHECKED	PJG
DATE	12/14/2012

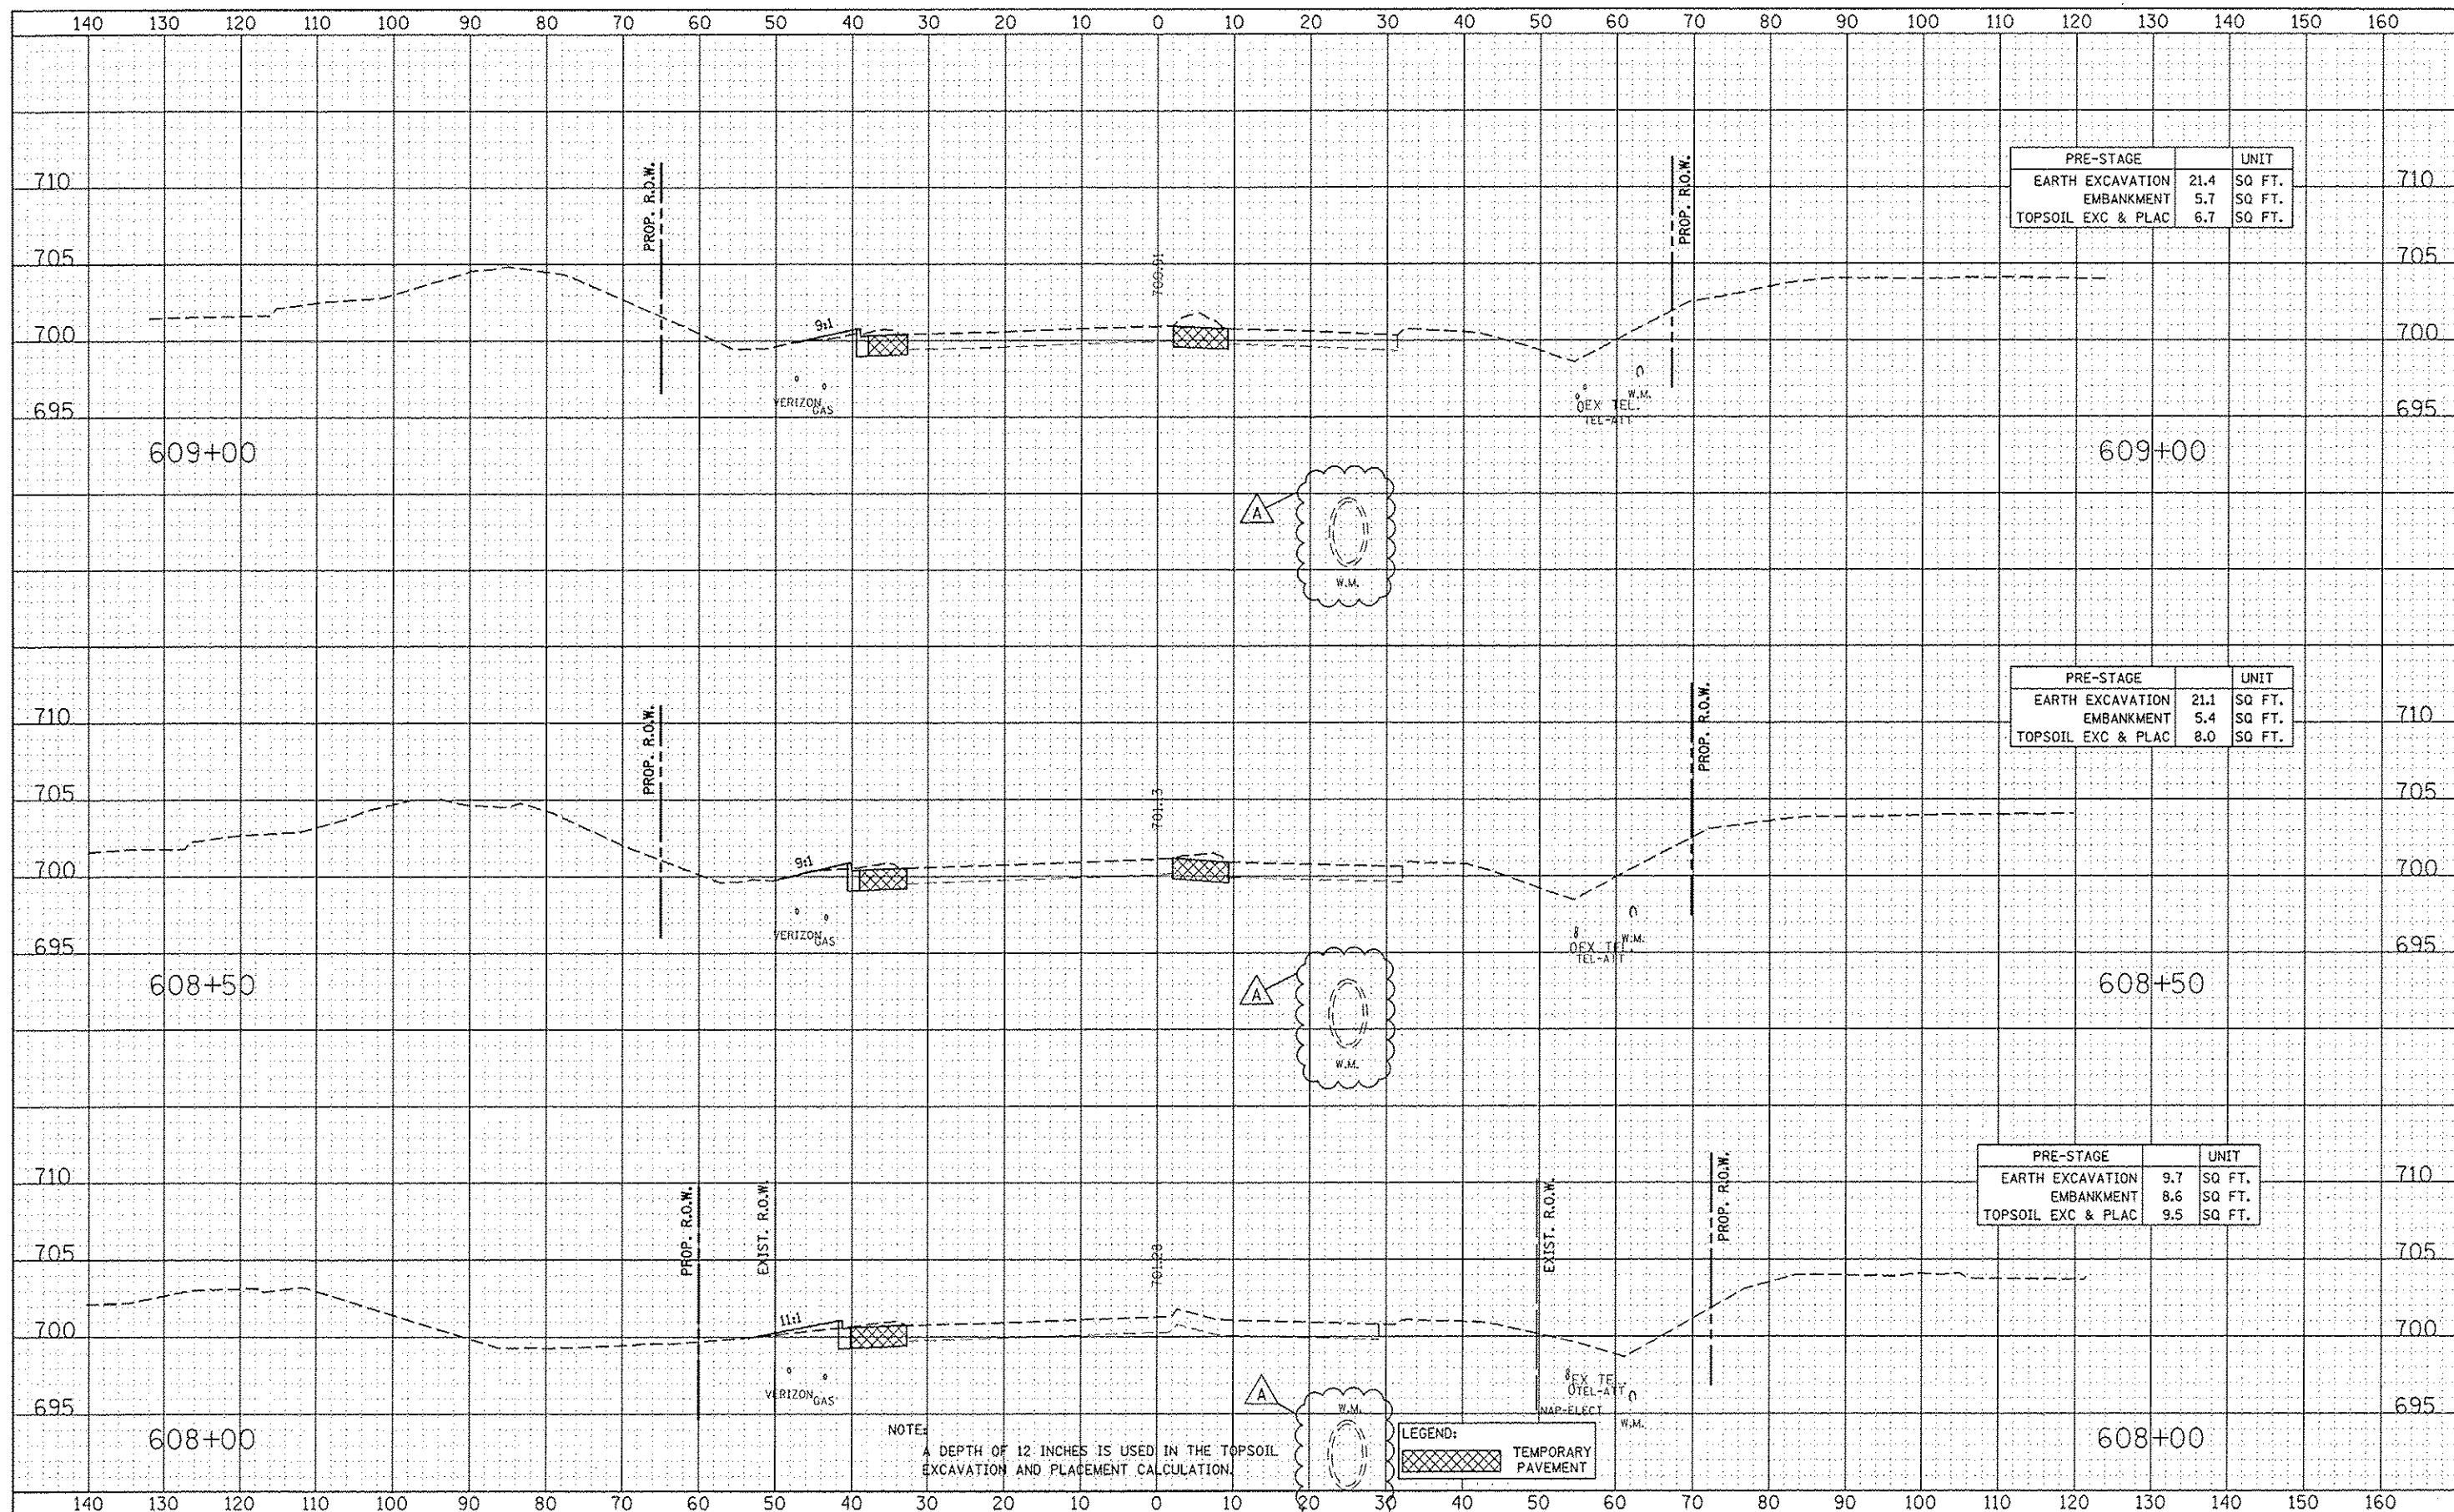

PRE-STAGE		UNIT
EARTH EXCAVATION	21.4	SQ FT.
EMBANKMENT	5.7	SQ FT.
TOPSOIL EXC & PLAC	6.7	SQ FT.

PRE-STAGE		UNIT
EARTH EXCAVATION	21.1	SQ FT.
EMBANKMENT	5.4	SQ FT.
TOPSOIL EXC & PLAC	8.0	SQ FT.

PRE-STAGE		UNIT
EARTH EXCAVATION	9.7	SQ FT.
EMBANKMENT	8.6	SQ FT.
TOPSOIL EXC & PLAC	9.5	SQ FT.

NOTE:
A DEPTH OF 12 INCHES IS USED IN THE TOPSOIL EXCAVATION AND PLACEMENT CALCULATION.

LEGEND:
[Hatched Box] TEMPORARY PAVEMENT

DESIGNED	RTA	REVISED	ADDENDUM A 02/22/2013
DRAWN	KE'S	REVISED	
CHECKED	PJG	REVISED	
DATE	12/14/2012	REVISED	

STATE OF ILLINOIS
DEPARTMENT OF TRANSPORTATION

DIEHL ROAD
PRE-STAGE CROSS-SECTIONS
SCALE: SHEET NO. 6 OF 8 SHEETS STA. 608+00 TO STA. 609+00

F.A.P. RTE.	SECTION	COUNTY	TOTAL SHEETS	SHEET NO.
338	(112 & 113) WRS-6	DUPAGE	734	709
FED. ROAD DIST. NO. ILLINOIS FED. AID PROJECT			CONTRACT NO. 60R31	