


DATE	
BY	
FINAL SURVEY	
SURVEY PLOTTED	
NOTE BOOK	
AREAS CHECKED	
NO.	

DATE	
BY	
ORIGINAL SURVEY	
SURVEY PLOTTED	
NOTE BOOK	
AREAS CHECKED	
NO.	

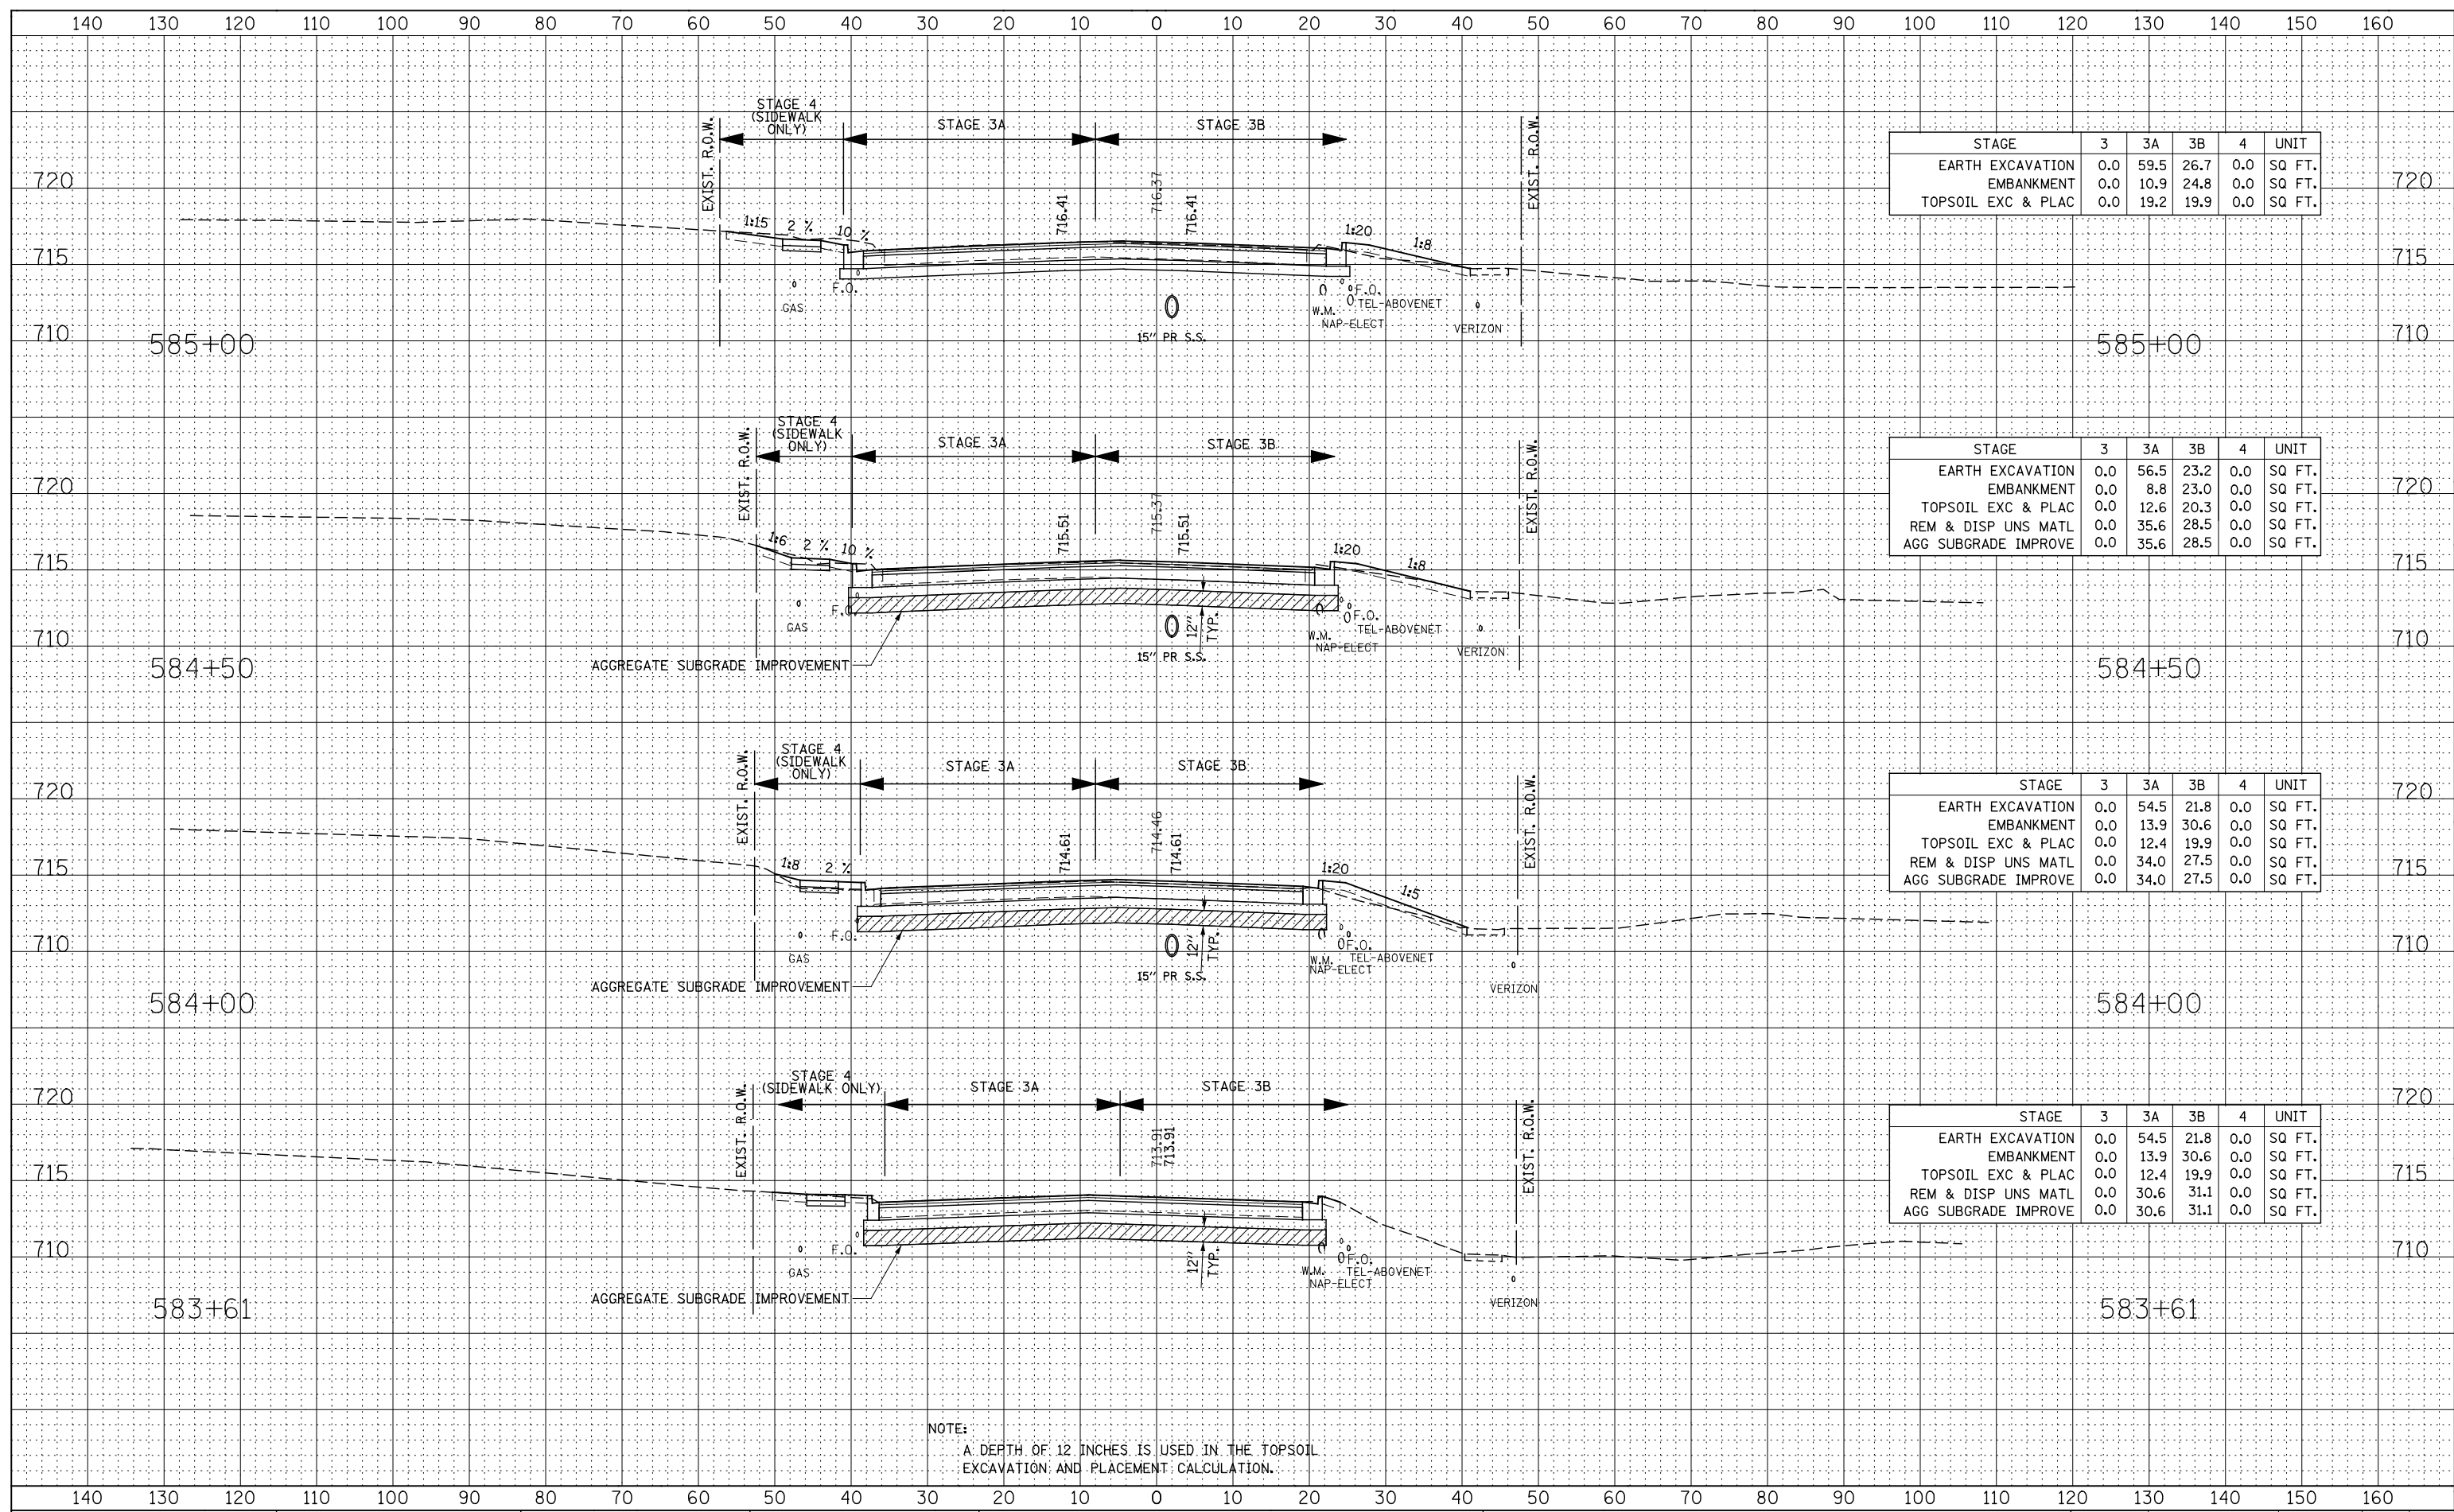

STAGE	3	3A	3B	4	UNIT
EARTH EXCAVATION	0.0	59.5	26.7	0.0	SQ FT.
EMBANKMENT	0.0	10.9	24.8	0.0	SQ FT.
TOPSOIL EXC & PLAC	0.0	19.2	19.9	0.0	SQ FT.

STAGE	3	3A	3B	4	UNIT
EARTH EXCAVATION	0.0	56.5	23.2	0.0	SQ FT.
EMBANKMENT	0.0	8.8	23.0	0.0	SQ FT.
TOPSOIL EXC & PLAC	0.0	12.6	20.3	0.0	SQ FT.
REM & DISP UNS MATL	0.0	35.6	28.5	0.0	SQ FT.
AGG SUBGRADE IMPROVE	0.0	35.6	28.5	0.0	SQ FT.

STAGE	3	3A	3B	4	UNIT
EARTH EXCAVATION	0.0	54.5	21.8	0.0	SQ FT.
EMBANKMENT	0.0	13.9	30.6	0.0	SQ FT.
TOPSOIL EXC & PLAC	0.0	12.4	19.9	0.0	SQ FT.
REM & DISP UNS MATL	0.0	34.0	27.5	0.0	SQ FT.
AGG SUBGRADE IMPROVE	0.0	34.0	27.5	0.0	SQ FT.

STAGE	3	3A	3B	4	UNIT
EARTH EXCAVATION	0.0	54.5	21.8	0.0	SQ FT.
EMBANKMENT	0.0	13.9	30.6	0.0	SQ FT.
TOPSOIL EXC & PLAC	0.0	12.4	19.9	0.0	SQ FT.
REM & DISP UNS MATL	0.0	30.6	31.1	0.0	SQ FT.
AGG SUBGRADE IMPROVE	0.0	30.6	31.1	0.0	SQ FT.

NOTE:
A DEPTH OF 12 INCHES IS USED IN THE TOPSOIL EXCAVATION AND PLACEMENT CALCULATION.

**STATE OF ILLINOIS
DEPARTMENT OF TRANSPORTATION**

**DIEHL ROAD
STAGE 1 THRU 4 CROSS-SECTIONS**

DESIGNED -	RTA	REVISED -	
DRAWN -	KES	REVISED -	
CHECKED -	PJO	REVISED -	
DATE -	12/14/2012	REVISED -	

SCALE: SHEET NO. 1 OF 23 SHEETS STA. 584+00 TO STA. 585+00

F.A.P. RTE.	SECTION	COUNTY	TOTAL SHEETS	SHEET NO.
338	(112 & 113) WRS-6	DUPAGE	734	712
CONTRACT NO. 60R31				
FED. ROAD DIST. NO.	ILLINOIS	FED. AID PROJECT		