


DATE	
PROJECT	
DESIGNER	
CHECKER	
DATE	

SHEET	
SECTION	
DATE	
PROJECT	
DESIGNER	
CHECKER	
DATE	

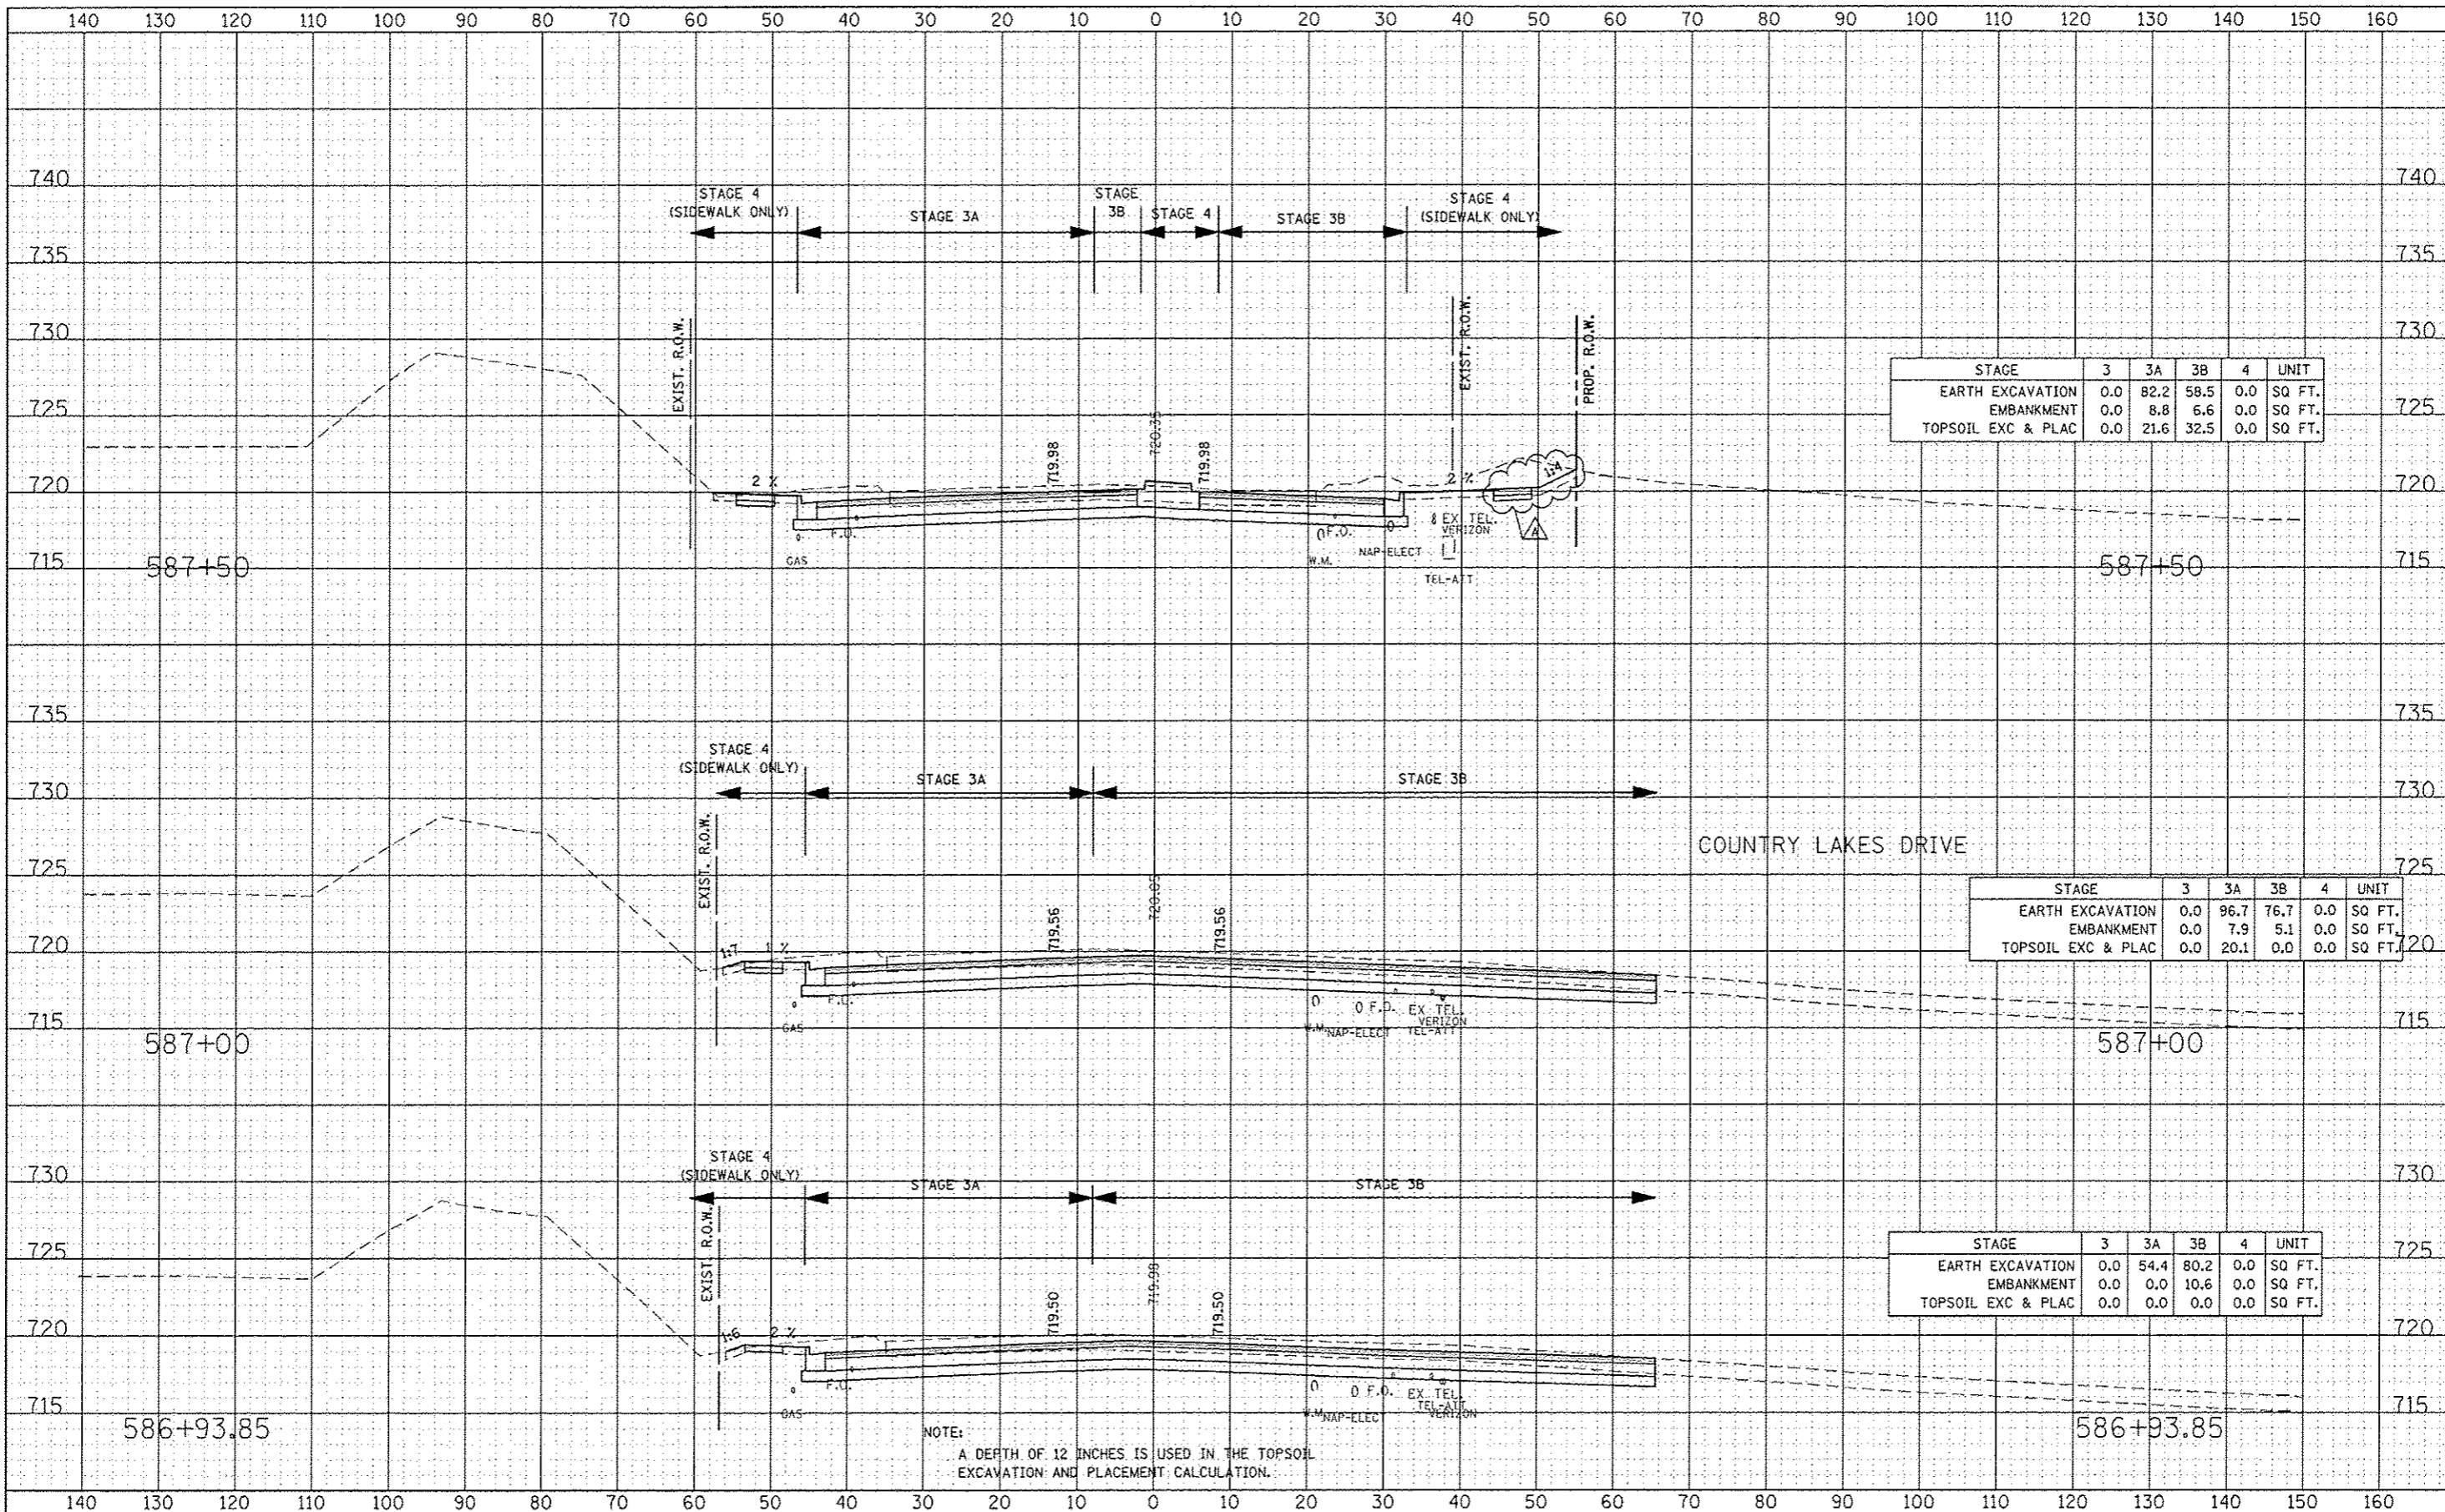

STAGE	3	3A	3B	4	UNIT
EARTH EXCAVATION	0.0	82.2	58.5	0.0	SQ FT.
EMBANKMENT	0.0	8.8	6.6	0.0	SQ FT.
TOPSOIL EXC & PLAC	0.0	21.6	32.5	0.0	SQ FT.

STAGE	3	3A	3B	4	UNIT
EARTH EXCAVATION	0.0	96.7	76.7	0.0	SQ FT.
EMBANKMENT	0.0	7.9	5.1	0.0	SQ FT.
TOPSOIL EXC & PLAC	0.0	20.1	0.0	0.0	SQ FT.

STAGE	3	3A	3B	4	UNIT
EARTH EXCAVATION	0.0	54.4	80.2	0.0	SQ FT.
EMBANKMENT	0.0	0.0	10.6	0.0	SQ FT.
TOPSOIL EXC & PLAC	0.0	0.0	0.0	0.0	SQ FT.

NOTE:  
A DEPTH OF 12 INCHES IS USED IN THE TOPSOIL  
EXCAVATION AND PLACEMENT CALCULATION.

DESIGNED	RTA	REVISED	ADDENDUM A 02/22/2013
DRAWN	KFS	REVISED	
CHECKED	PJG	REVISED	
DATE	12/14/2012	REVISED	

STATE OF ILLINOIS  
DEPARTMENT OF TRANSPORTATION

DIEHL ROAD  
STAGE 1 THRU 4 CROSS-SECTIONS

F.A.P. RTE.	SECTION	COUNTY	TOTAL SHEETS	SHEET NO.
338	(112 & 113) WRS-6	DUPAGE	734	714
CONTRACT NO. 60R31		ILLINOIS FED. AID PROJECT		

SCALE: SHEET NO. 3 OF 23 SHEETS STA. 586+93.85 TO STA. 587+50