


DATE	
BY	
DESIGNED	
DRAWN	
CHECKED	
DATE	

DATE	
BY	
DESIGNED	
DRAWN	
CHECKED	
DATE	

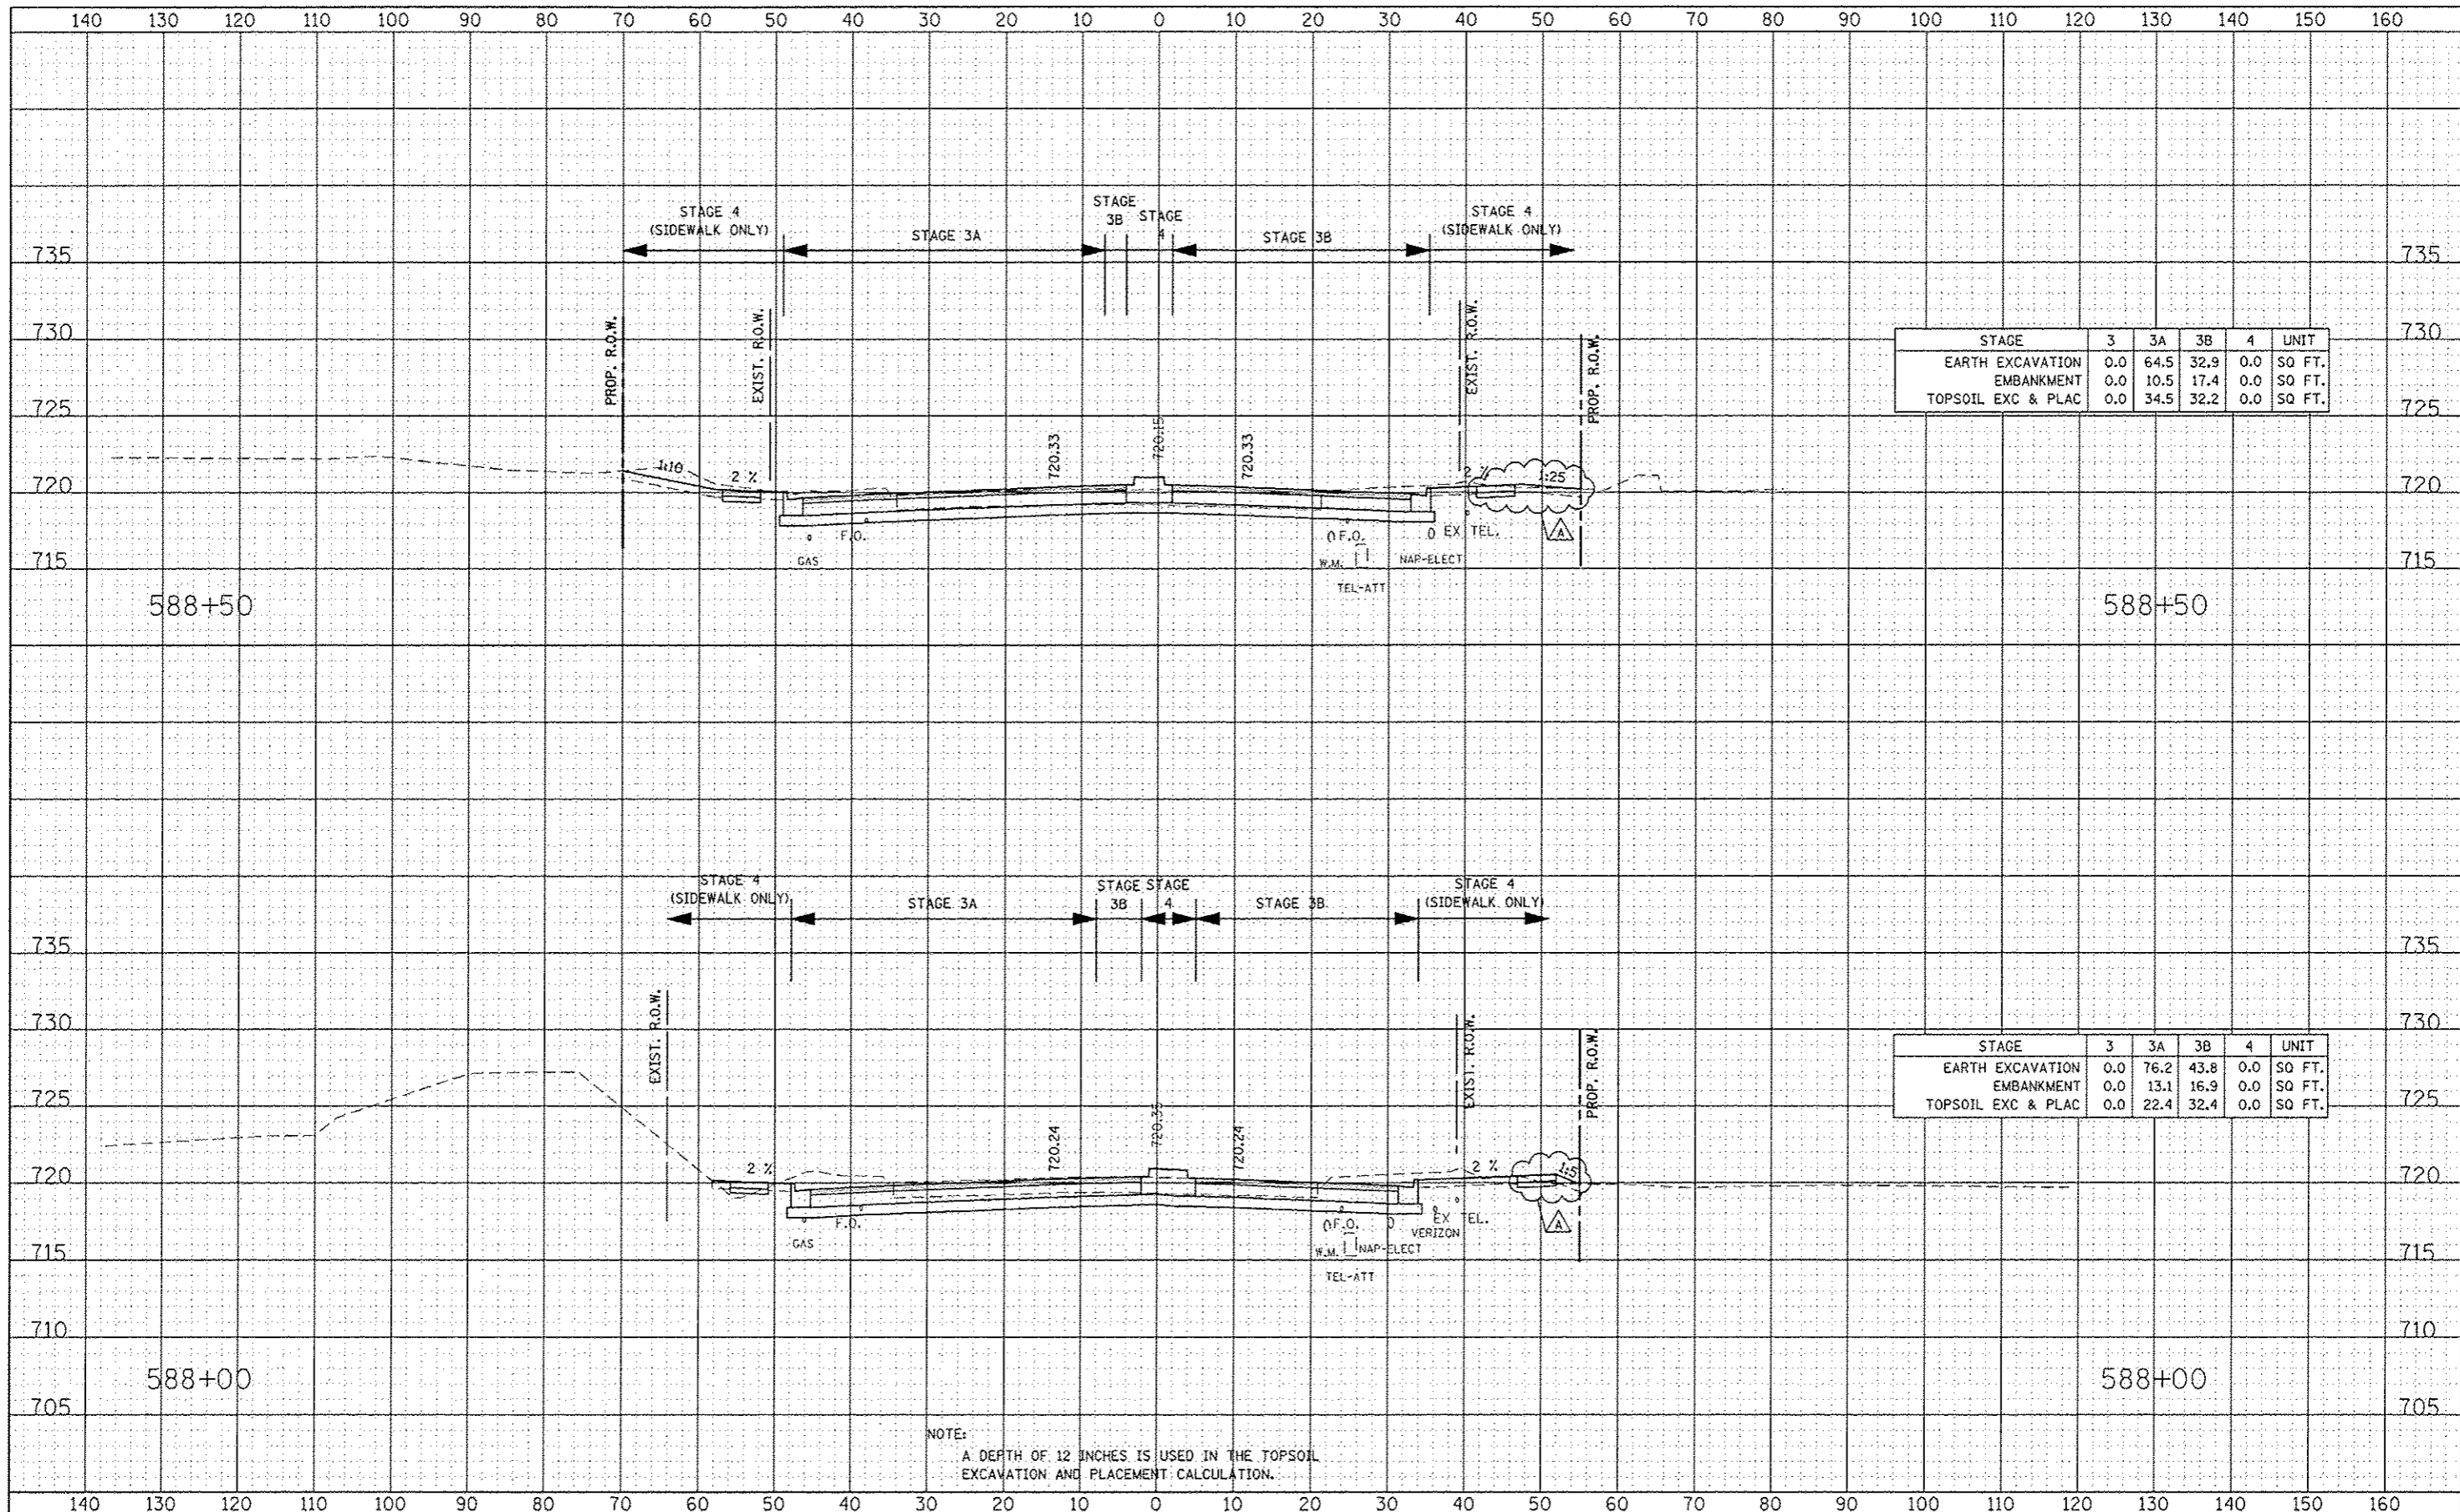

STAGE	3	3A	3B	4	UNIT
EARTH EXCAVATION	0.0	64.5	32.9	0.0	SQ FT.
EMBANKMENT	0.0	10.5	17.4	0.0	SQ FT.
TOPSOIL EXC & PLAC	0.0	34.5	32.2	0.0	SQ FT.

STAGE	3	3A	3B	4	UNIT
EARTH EXCAVATION	0.0	76.2	43.8	0.0	SQ FT.
EMBANKMENT	0.0	13.1	16.9	0.0	SQ FT.
TOPSOIL EXC & PLAC	0.0	22.4	32.4	0.0	SQ FT.

NOTE:
A DEPTH OF 12 INCHES IS USED IN THE TOPSOIL EXCAVATION AND PLACEMENT CALCULATION.

DESIGNED	RTA	REVISED	ADDENDUM A 02/22/2013
DRAWN	KES	REVISED	
CHECKED	FJD	REVISED	
DATE	12/14/2016	REVISED	

STATE OF ILLINOIS
DEPARTMENT OF TRANSPORTATION

DIEHL ROAD
STAGE 1 THRU 4 CROSS-SECTIONS
SCALE: SHEET NO. 4 OF 23 SHEETS STA. 588+00 TO STA. 588+50

F.A.P. RTE.	SECTION	COUNTY	TOTAL SHEETS	SHEET NO.
338	(112 & 113) WRS-G	DUPAGE	734	715
FED. ROAD DIST. NO.			ILLINOIS FED. AID PROJECT	
CONTRACT NO. 60R31				