


DATE: _____
 DRAWN BY: _____
 CHECKED BY: _____
 DESIGNED BY: _____
 DATE: _____

DATE: _____
 DRAWN BY: _____
 CHECKED BY: _____
 DESIGNED BY: _____
 DATE: _____

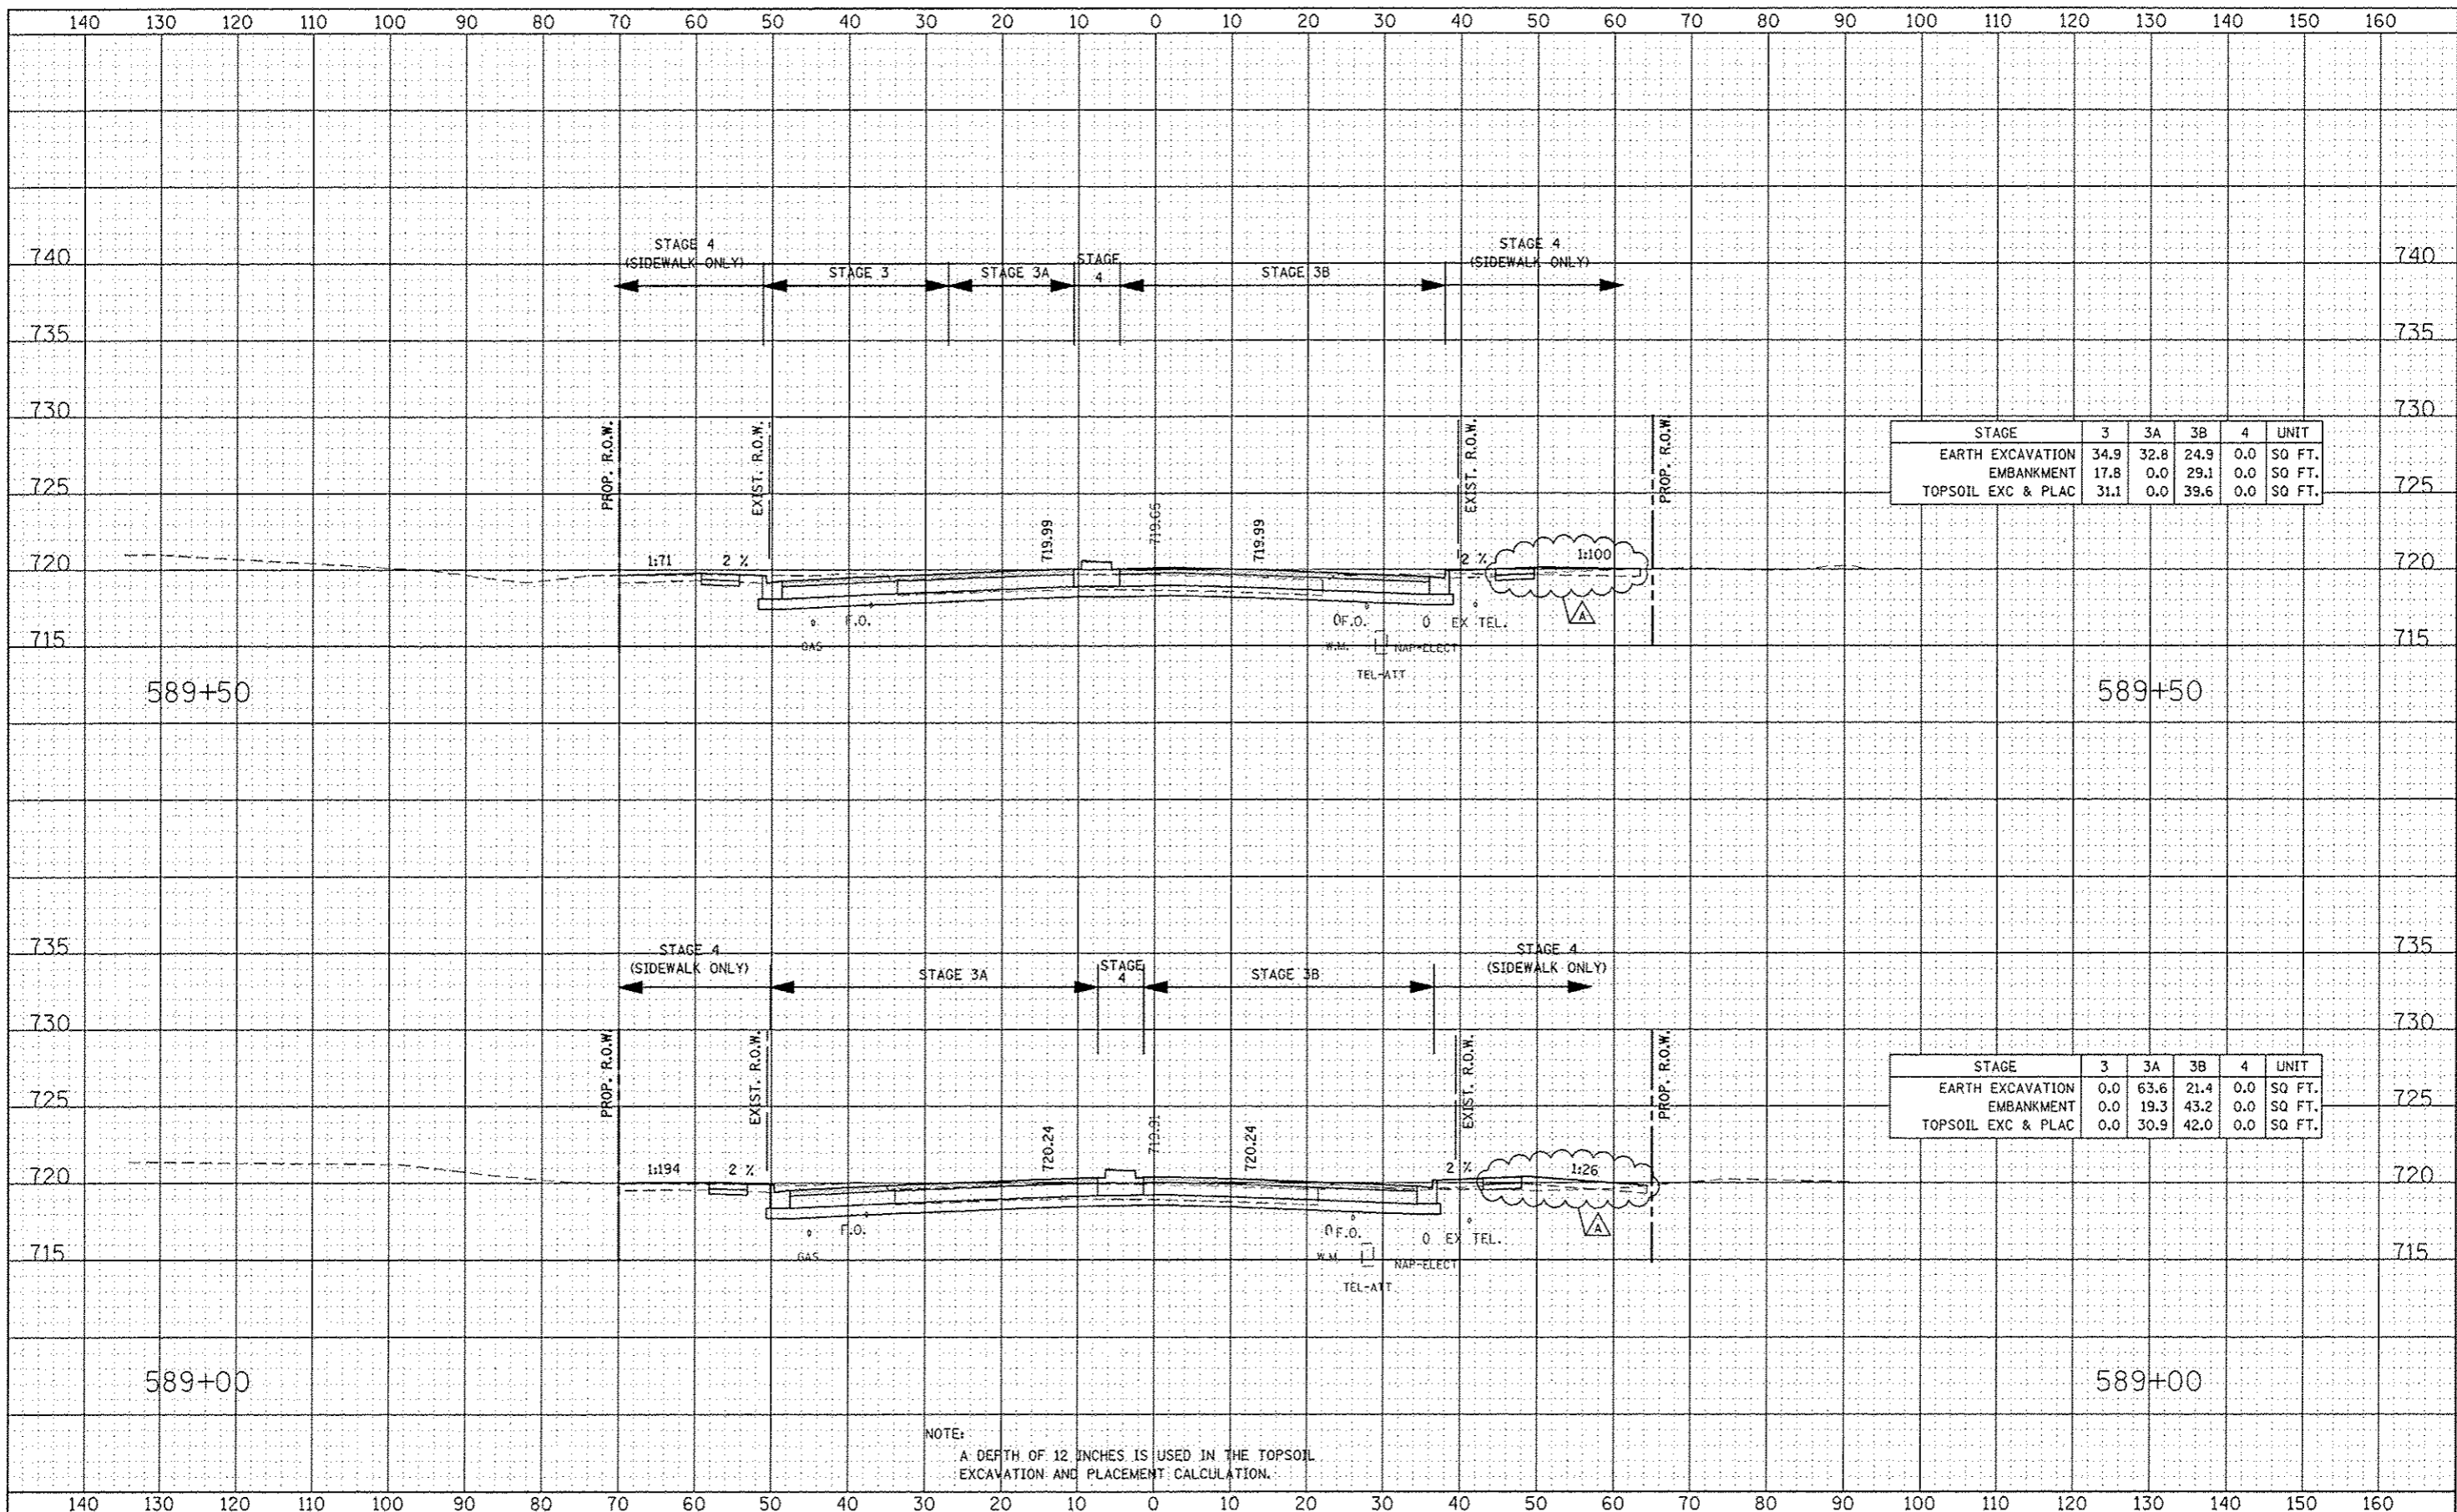

| STAGE | 3 | 3A | 3B | 4 | UNIT |
|--------------------|------|------|------|-----|--------|
| EARTH EXCAVATION | 34.9 | 32.8 | 24.9 | 0.0 | SQ FT. |
| EMBANKMENT | 17.8 | 0.0 | 29.1 | 0.0 | SQ FT. |
| TOPSOIL EXC & PLAC | 31.1 | 0.0 | 39.6 | 0.0 | SQ FT. |

| STAGE | 3 | 3A | 3B | 4 | UNIT |
|--------------------|-----|------|------|-----|--------|
| EARTH EXCAVATION | 0.0 | 63.6 | 21.4 | 0.0 | SQ FT. |
| EMBANKMENT | 0.0 | 19.3 | 43.2 | 0.0 | SQ FT. |
| TOPSOIL EXC & PLAC | 0.0 | 30.9 | 42.0 | 0.0 | SQ FT. |

NOTE:
 A DEPTH OF 12 INCHES IS USED IN THE TOPSOIL
 EXCAVATION AND PLACEMENT CALCULATION.

DESIGNED - RTA
 DRAWN - RES
 CHECKED - PIO
 DATE - 12/14/2012

REVISED - ADDENDUM A 02/22/2013
 REVISED -
 REVISED -
 REVISED -

STATE OF ILLINOIS
 DEPARTMENT OF TRANSPORTATION

DIEHL ROAD
 STAGE 1 THRU 4 CROSS-SECTIONS
 SCALE: SHEET NO. 5 OF 23 SHEETS STA. 589+00 TO STA. 589+50

| F.A.P. RTE. | SECTION | COUNTY | TOTAL SHEETS | SHEET NO. |
|-------------|-------------------|--------|--------------|-----------|
| 338 | (112 & 113) WRS-6 | DUPAGE | 734 | 716 |

CONTRACT NO. 60R31
 ILLINOIS FED. AID PROJECT