


DATE	
DESIGNED	
DRAWN	
CHECKED	
DATE	

DATE	
DESIGNED	
DRAWN	
CHECKED	
DATE	

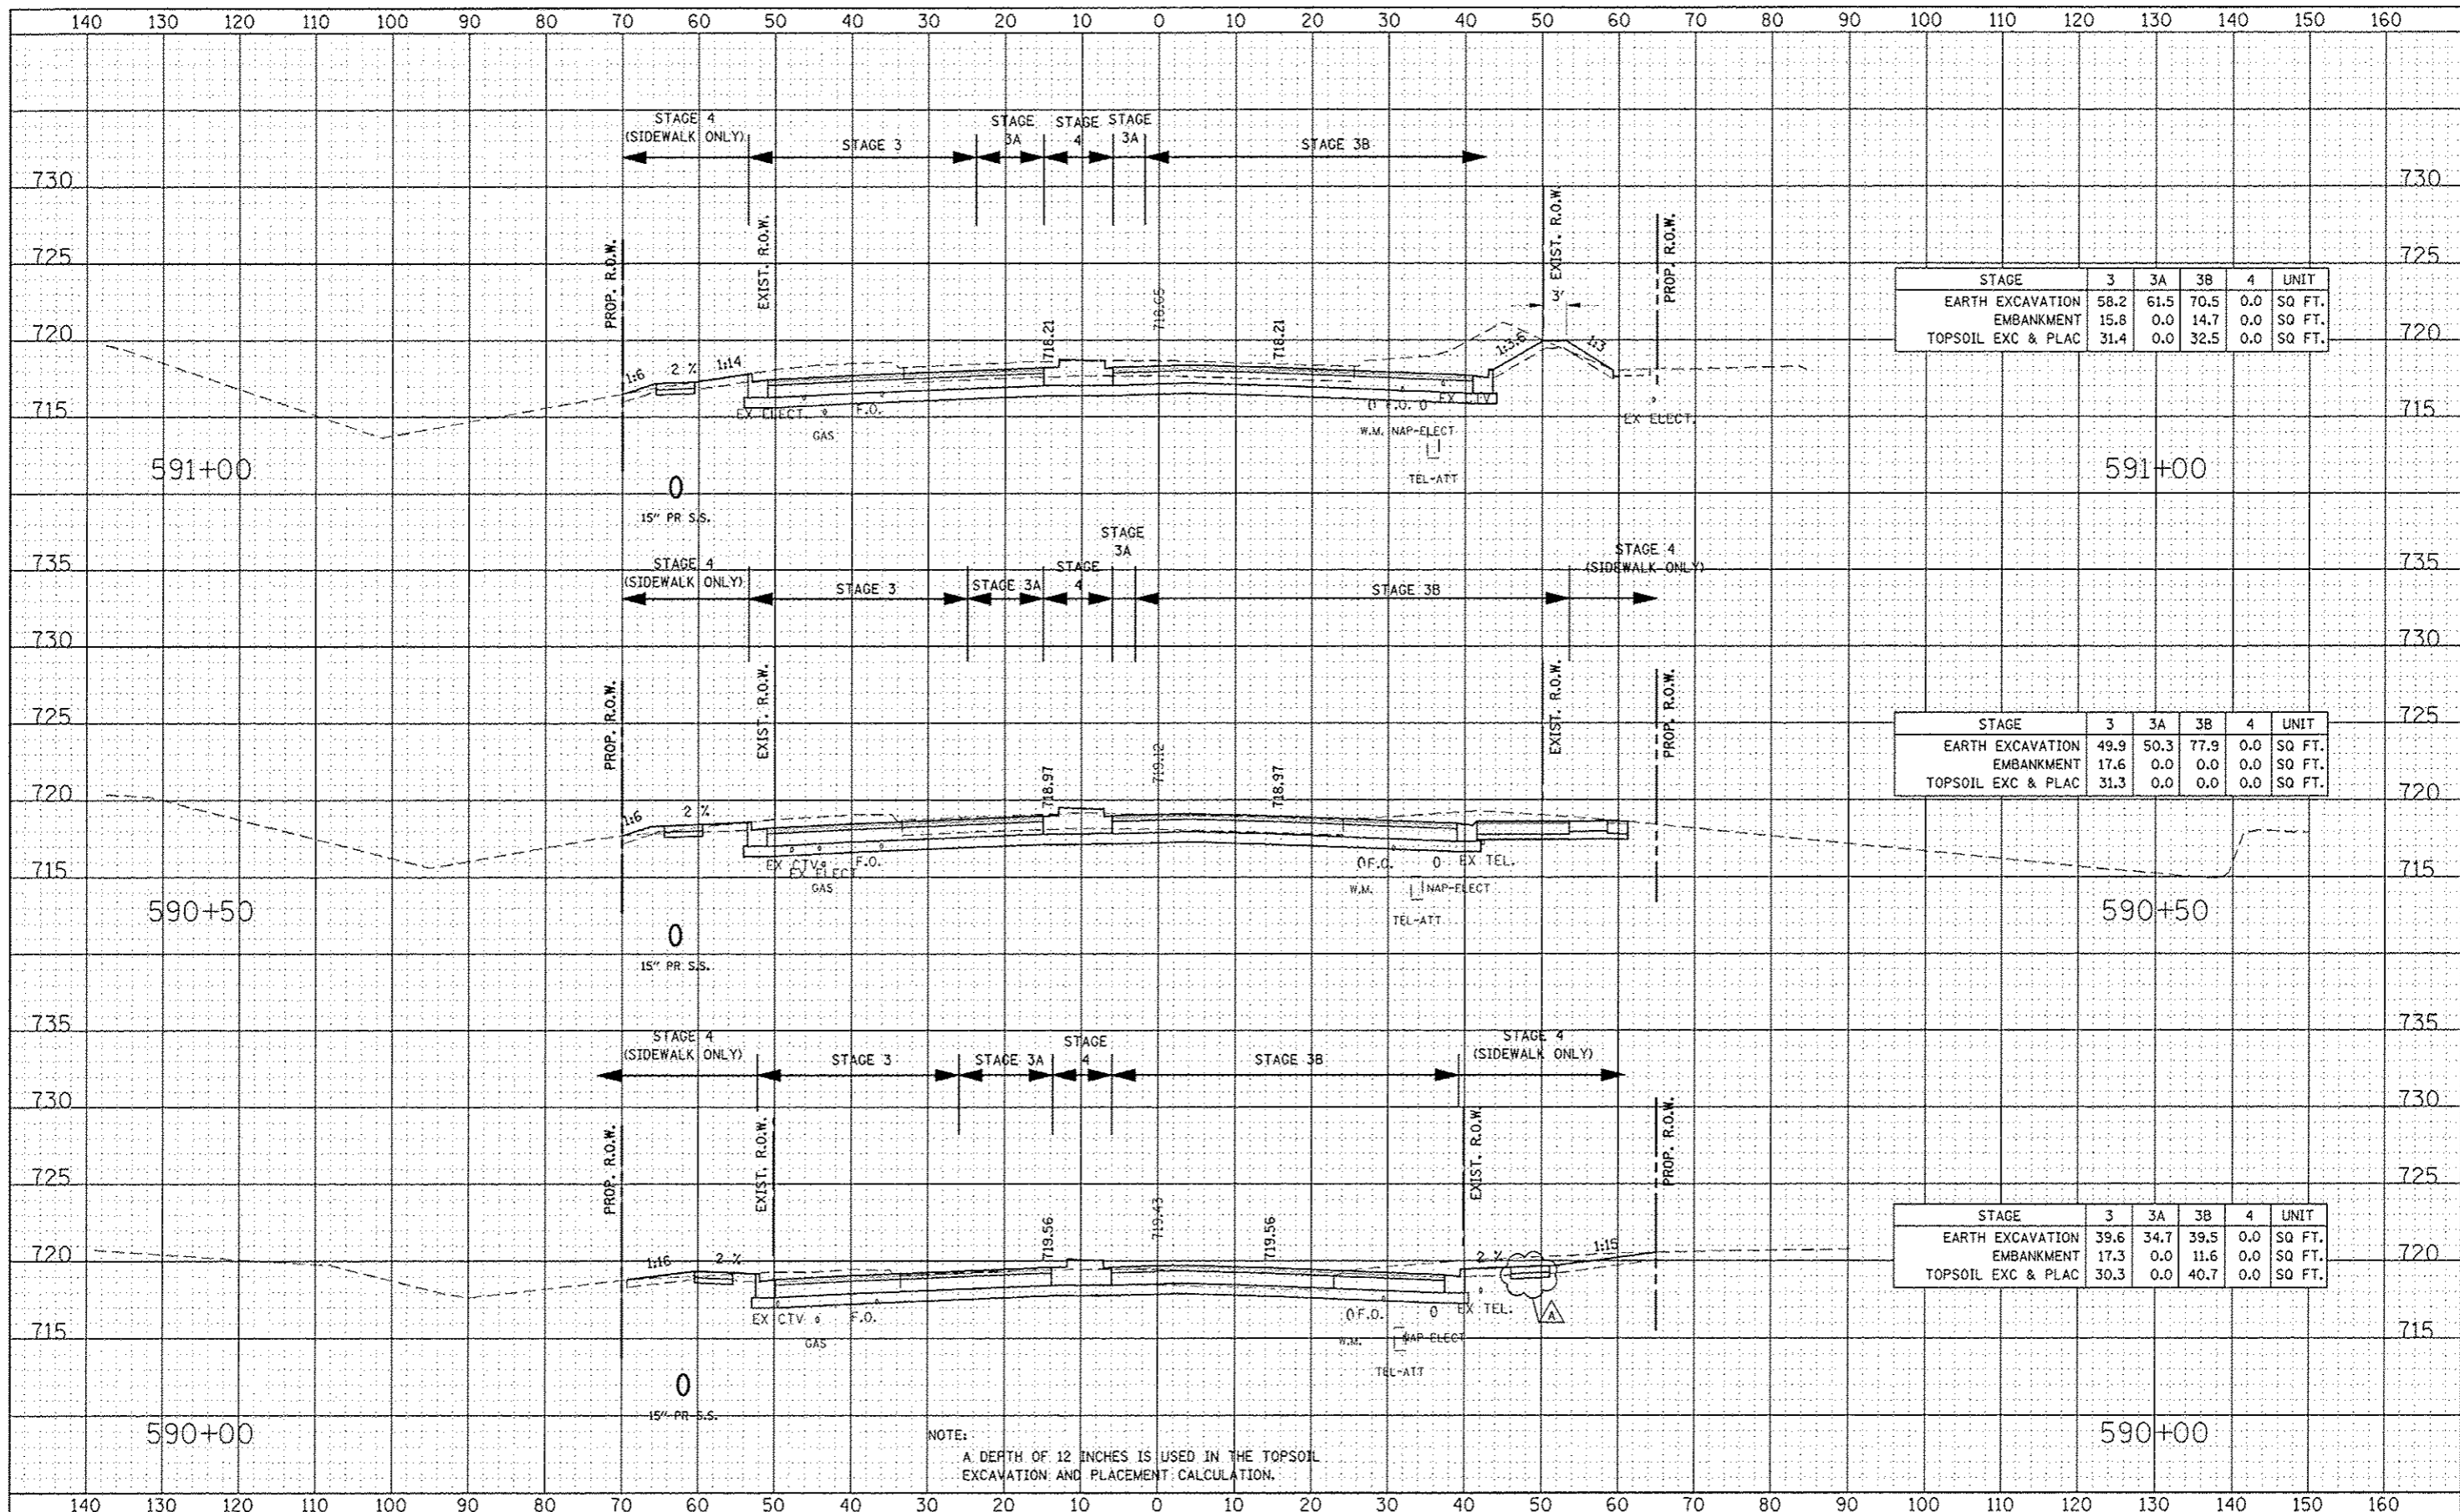

STAGE	3	3A	3B	4	UNIT
EARTH EXCAVATION	58.2	61.5	70.5	0.0	SQ. FT.
EMBANKMENT	15.8	0.0	14.7	0.0	SQ. FT.
TOPSOIL EXC & PLAC	31.4	0.0	32.5	0.0	SQ. FT.

STAGE	3	3A	3B	4	UNIT
EARTH EXCAVATION	49.9	50.3	77.9	0.0	SQ. FT.
EMBANKMENT	17.6	0.0	0.0	0.0	SQ. FT.
TOPSOIL EXC & PLAC	31.3	0.0	0.0	0.0	SQ. FT.

STAGE	3	3A	3B	4	UNIT
EARTH EXCAVATION	39.6	34.7	39.5	0.0	SQ. FT.
EMBANKMENT	17.3	0.0	11.6	0.0	SQ. FT.
TOPSOIL EXC & PLAC	30.3	0.0	40.7	0.0	SQ. FT.

NOTE:
A DEPTH OF 12 INCHES IS USED IN THE TOPSOIL EXCAVATION AND PLACEMENT CALCULATION.

DESIGNED	RJA	REVISED	ADDENDUM A 02/22/2013
DRAWN	RES	REVISED	
CHECKED	PIJ	REVISED	
DATE	12/11/2012	REVISED	

STATE OF ILLINOIS
DEPARTMENT OF TRANSPORTATION

DIEHL ROAD
STAGE 1 THRU 4 CROSS-SECTIONS
SCALE: SHEET NO. 6 OF 23 SHEETS STA. 590+00 TO STA. 591+00

F.A.P. RTE.	SECTION	COUNTY	TOTAL SHEETS NO.
338	(112 & 113) WRS-6	DUPAGE	734 717
CONTRACT NO. 60R31			
FED. ROAD DIST. NO. ILLINOIS FED. AID PROJECT			