


DATE	
BY	
FINAL SURVEY	
SURVEYED	
PLOTTED	
TEMPLATE	
NOTE BOOK	
AREAS CHECKED	
NO.	

DATE	
BY	
ORIGINAL SURVEY	
SURVEYED	
PLOTTED	
TEMPLATE	
NOTE BOOK	
AREAS CHECKED	
NO.	

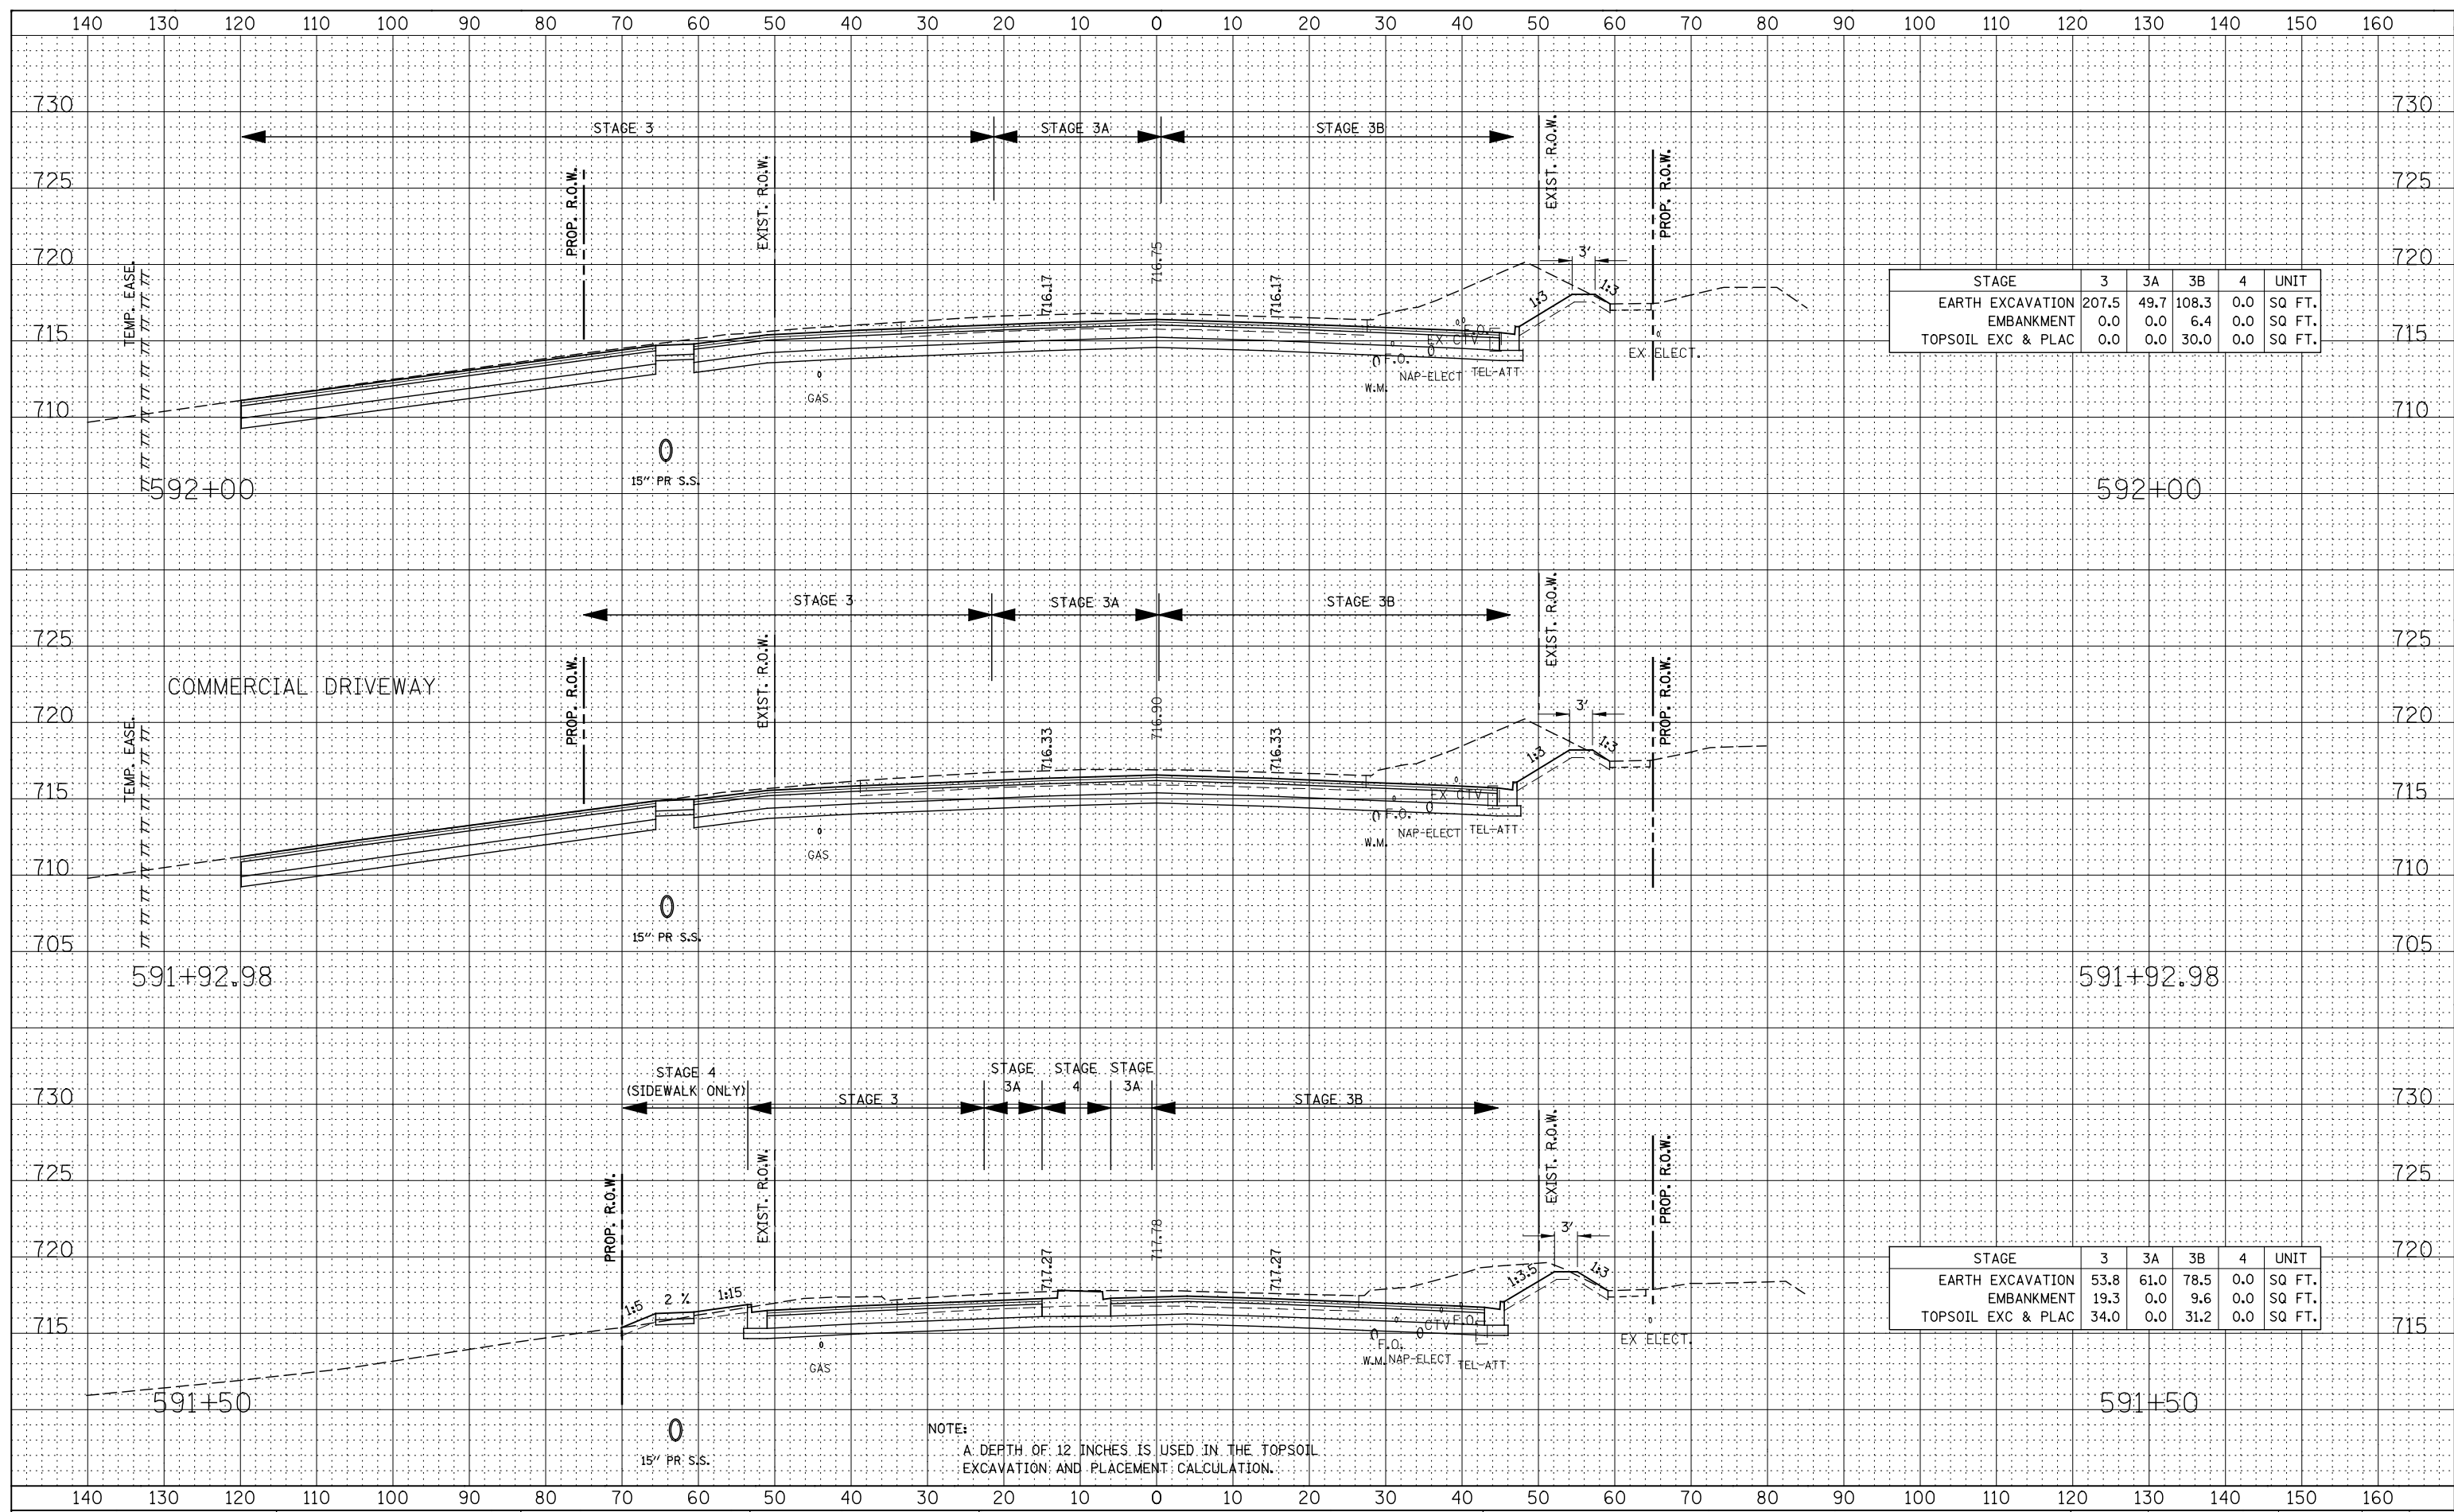

STAGE	3	3A	3B	4	UNIT
EARTH EXCAVATION	207.5	49.7	108.3	0.0	SQ FT.
EMBANKMENT	0.0	0.0	6.4	0.0	SQ FT.
TOPSOIL EXC & PLAC	0.0	0.0	30.0	0.0	SQ FT.

STAGE	3	3A	3B	4	UNIT
EARTH EXCAVATION	53.8	61.0	78.5	0.0	SQ FT.
EMBANKMENT	19.3	0.0	9.6	0.0	SQ FT.
TOPSOIL EXC & PLAC	34.0	0.0	31.2	0.0	SQ FT.

NOTE:  
A DEPTH OF 12 INCHES IS USED IN THE TOPSOIL EXCAVATION AND PLACEMENT CALCULATION.

**STATE OF ILLINOIS  
DEPARTMENT OF TRANSPORTATION**

**DIEHL ROAD  
STAGE 1 THRU 4 CROSS-SECTIONS**

DESIGNED - RTA	REVISED -
DRAWN - KES	REVISED -
CHECKED - PJO	REVISED -
DATE - 12/14/2012	REVISED -

SCALE: SHEET NO. 7 OF 23 SHEETS STA. 591+50 TO STA. 592+00

F.A.P. RTE.	SECTION	COUNTY	TOTAL SHEETS	SHEET NO.
338	(112 & 113) WRS-6	DUPAGE	734	718
CONTRACT NO. 60R31				
FED. ROAD DIST. NO.	ILLINOIS	FED. AID PROJECT		