


DATE	
BY	
FINAL SURVEY	
SURVEYED	
PLOTTED	
TEMPLATE	
NOTE BOOK	
AREAS CHECKED	
NO.	

DATE	
BY	
ORIGINAL SURVEY	
SURVEYED	
PLOTTED	
TEMPLATE	
NOTE BOOK	
AREAS CHECKED	
NO.	

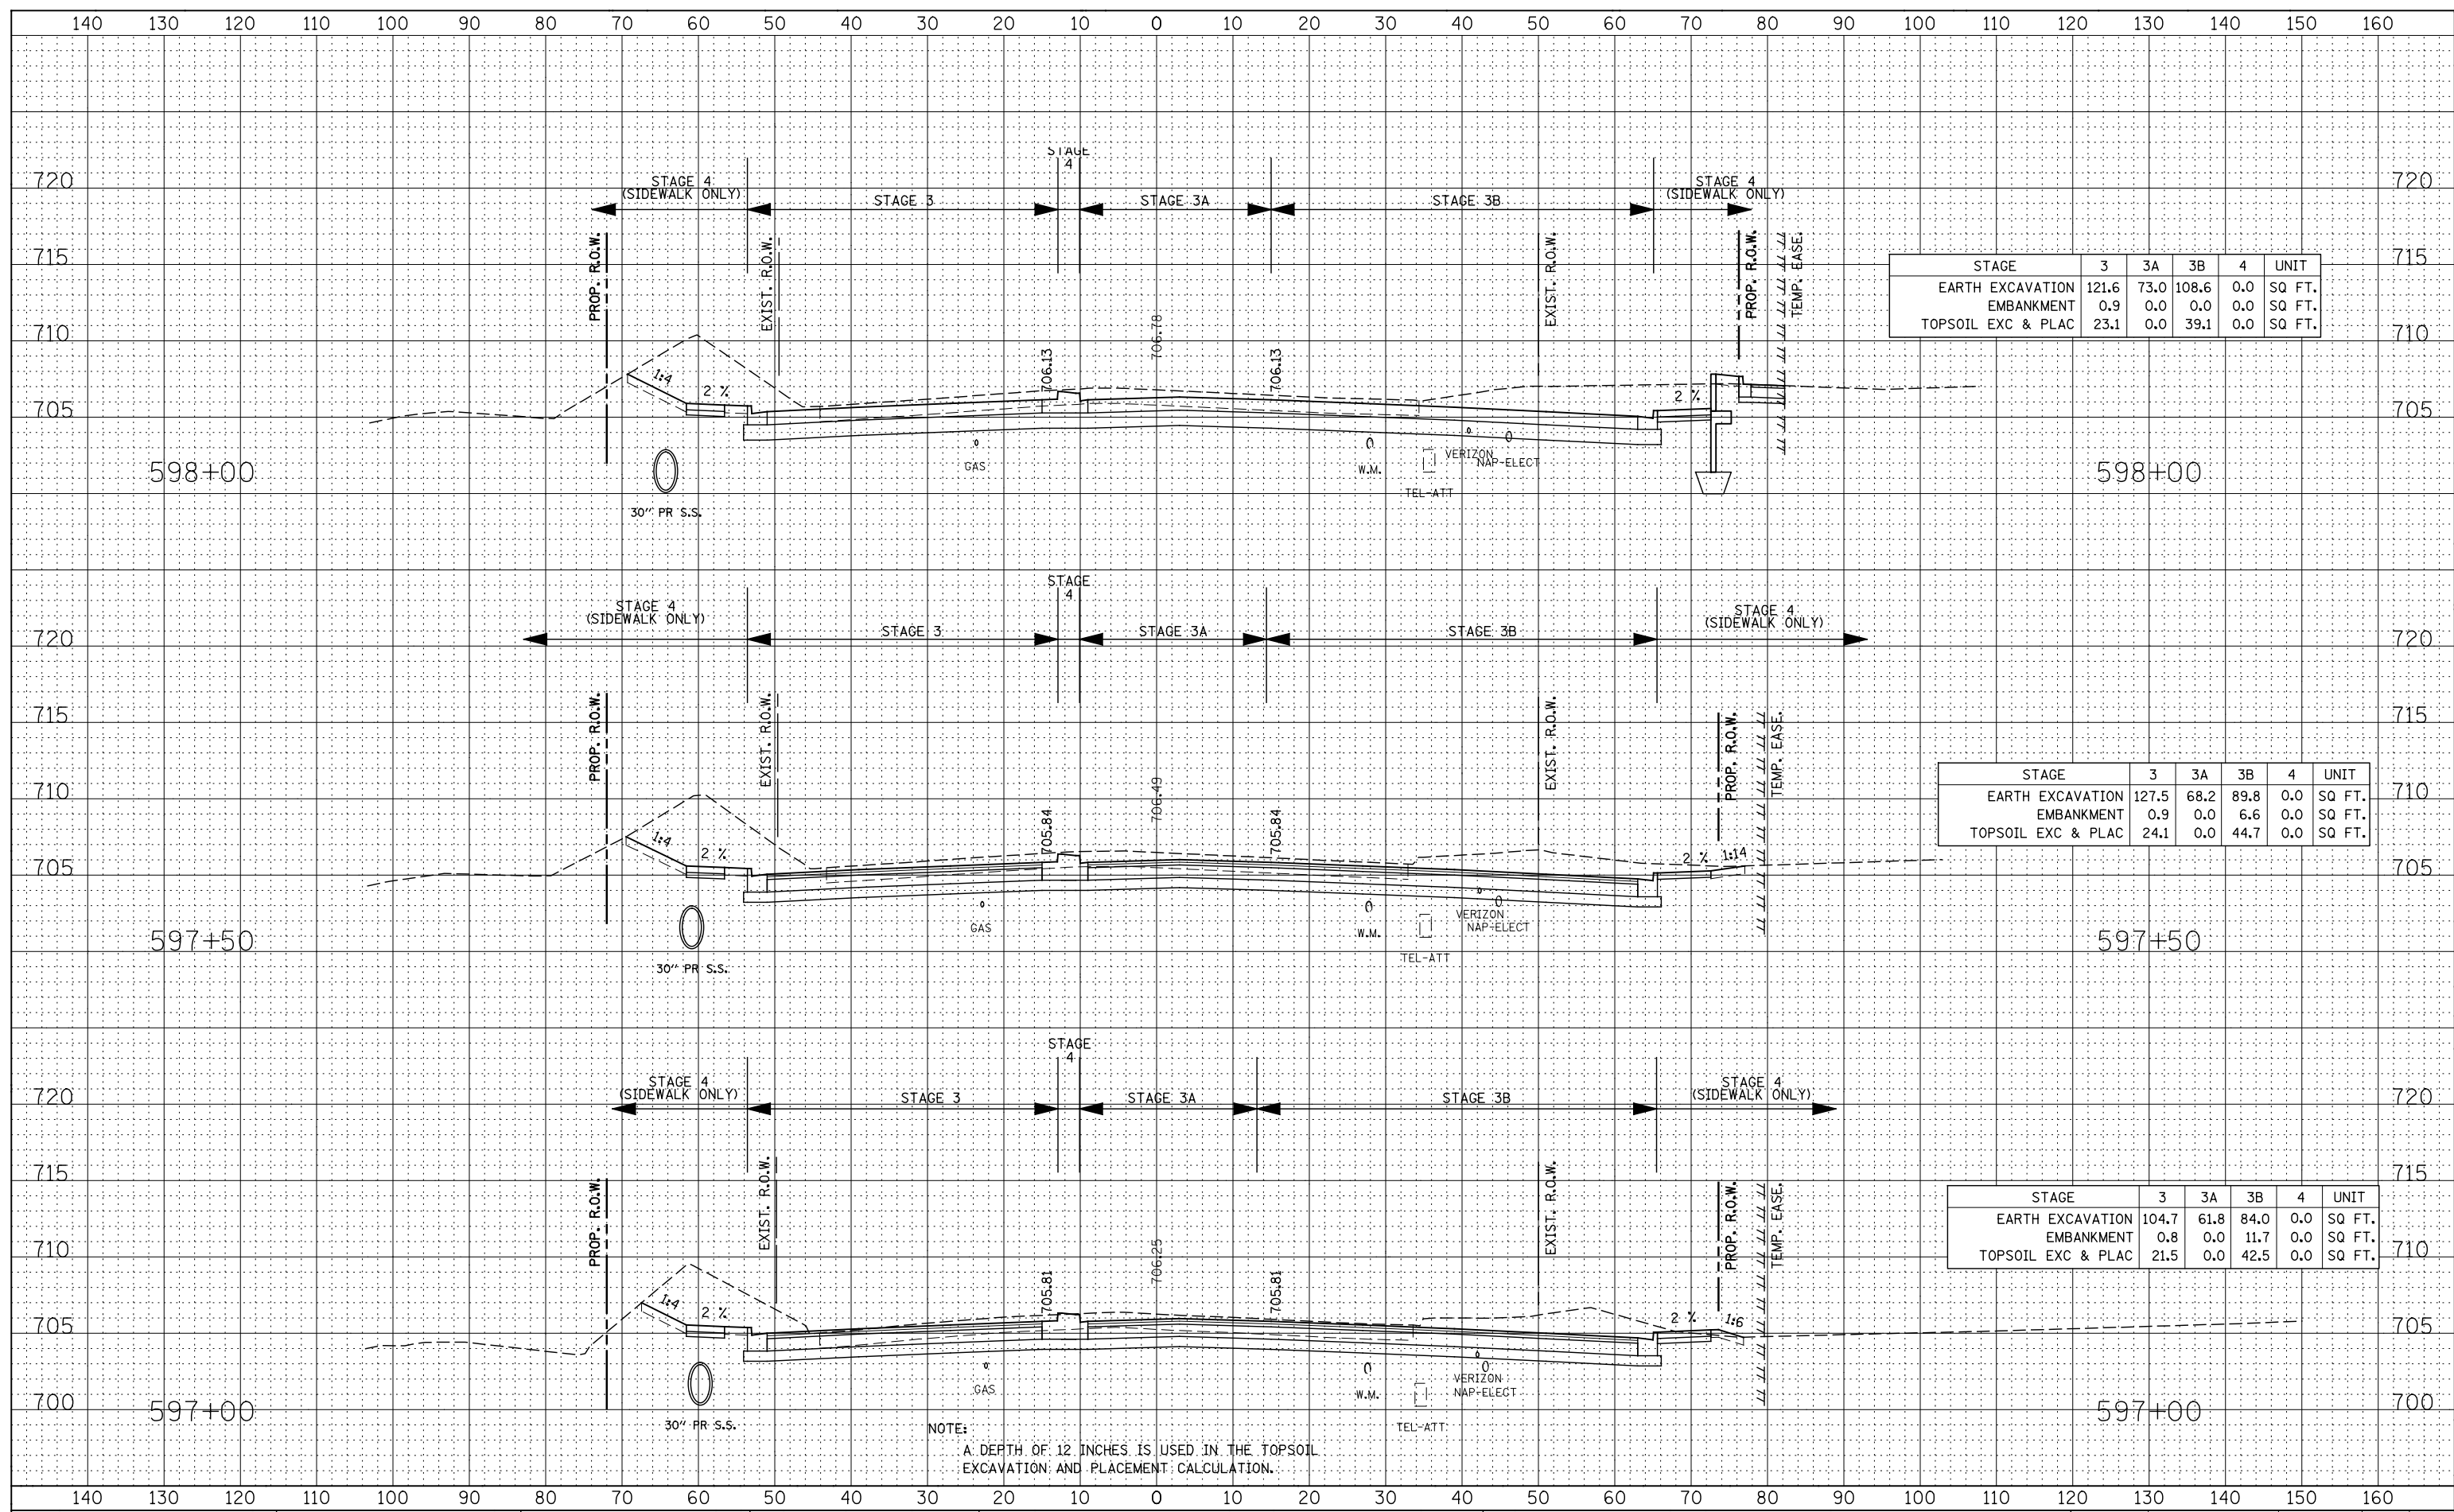

STAGE	3	3A	3B	4	UNIT
EARTH EXCAVATION	121.6	73.0	108.6	0.0	SQ FT.
EMBANKMENT	0.9	0.0	0.0	0.0	SQ FT.
TOPSOIL EXC & PLAC	23.1	0.0	39.1	0.0	SQ FT.

STAGE	3	3A	3B	4	UNIT
EARTH EXCAVATION	127.5	68.2	89.8	0.0	SQ FT.
EMBANKMENT	0.9	0.0	6.6	0.0	SQ FT.
TOPSOIL EXC & PLAC	24.1	0.0	44.7	0.0	SQ FT.

STAGE	3	3A	3B	4	UNIT
EARTH EXCAVATION	104.7	61.8	84.0	0.0	SQ FT.
EMBANKMENT	0.8	0.0	11.7	0.0	SQ FT.
TOPSOIL EXC & PLAC	21.5	0.0	42.5	0.0	SQ FT.

NOTE:
A DEPTH OF 12 INCHES IS USED IN THE TOPSOIL EXCAVATION AND PLACEMENT CALCULATION.

**STATE OF ILLINOIS
DEPARTMENT OF TRANSPORTATION**

**DIEHL ROAD
STAGE 1 THRU 4 CROSS-SECTIONS**

DESIGNED - RTA	REVISED -
DRAWN - KES	REVISED -
CHECKED - PJO	REVISED -
DATE - 12/14/2012	REVISED -

SCALE: SHEET NO. 13 OF 23 SHEETS STA. 597+00 TO STA. 598+00

F.A.P. RTE.	SECTION	COUNTY	TOTAL SHEETS	SHEET NO.
338	(112 & 113) WRS-6	DUPAGE	734	724
CONTRACT NO. 60R31				
FED. ROAD DIST. NO. ILLINOIS FED. AID PROJECT				