


DATE	
BY	
FINAL SURVEY	
SURVEYED	
PLOTTED	
TEMPLATE	
NOTE BOOK	
AREAS CHECKED	
NO.	

DATE	
BY	
ORIGINAL SURVEY	
SURVEYED	
PLOTTED	
TEMPLATE	
NOTE BOOK	
AREAS CHECKED	
NO.	

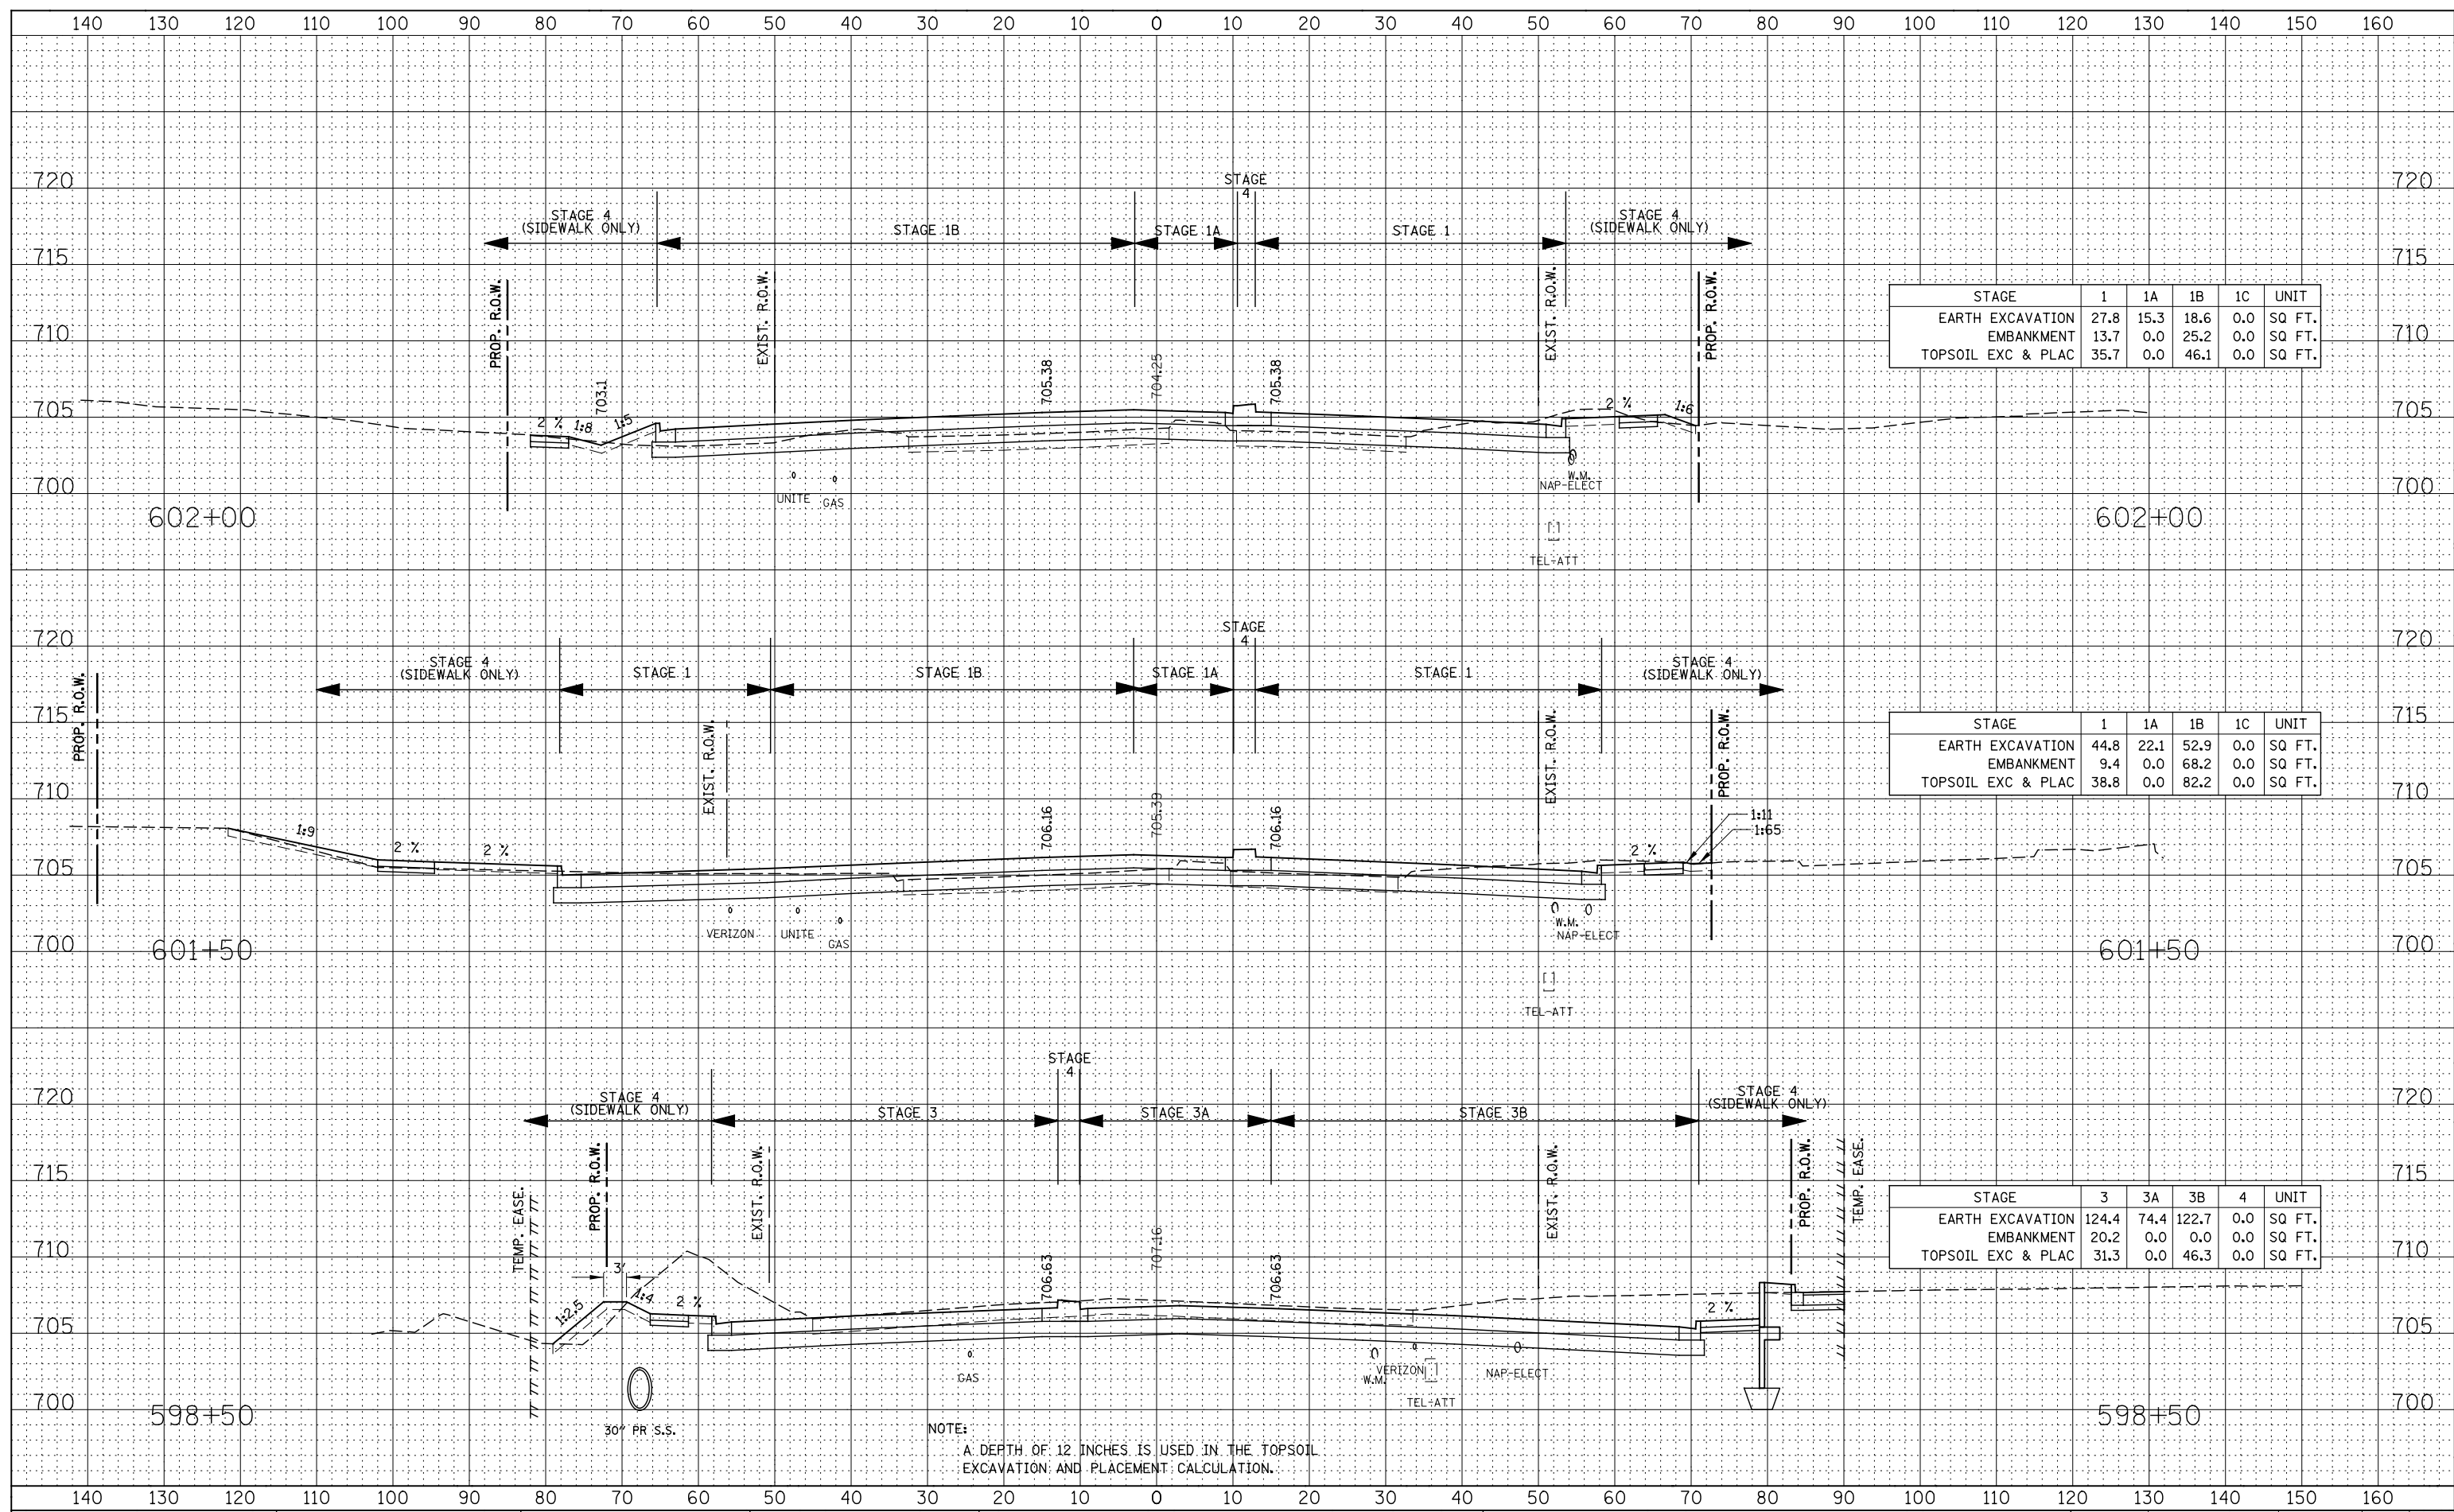

STAGE	1	1A	1B	1C	UNIT
EARTH EXCAVATION	27.8	15.3	18.6	0.0	SQ FT.
EMBANKMENT	13.7	0.0	25.2	0.0	SQ FT.
TOPSOIL EXC & PLAC	35.7	0.0	46.1	0.0	SQ FT.

STAGE	1	1A	1B	1C	UNIT
EARTH EXCAVATION	44.8	22.1	52.9	0.0	SQ FT.
EMBANKMENT	9.4	0.0	68.2	0.0	SQ FT.
TOPSOIL EXC & PLAC	38.8	0.0	82.2	0.0	SQ FT.

STAGE	3	3A	3B	4	UNIT
EARTH EXCAVATION	124.4	74.4	122.7	0.0	SQ FT.
EMBANKMENT	20.2	0.0	0.0	0.0	SQ FT.
TOPSOIL EXC & PLAC	31.3	0.0	46.3	0.0	SQ FT.

NOTE:
A DEPTH OF 12 INCHES IS USED IN THE TOPSOIL EXCAVATION AND PLACEMENT CALCULATION.

**STATE OF ILLINOIS
DEPARTMENT OF TRANSPORTATION**

**DIEHL ROAD
STAGE 1 THRU 4 CROSS-SECTIONS**

DESIGNED -	RTA	REVISED -	
DRAWN -	KES	REVISED -	
CHECKED -	PJO	REVISED -	
DATE -	12/14/2012	REVISED -	

SCALE: SHEET NO. 14 OF 23 SHEETS STA. 598+50 TO STA. 602+00

F.A.P. RTE.	SECTION	COUNTY	TOTAL SHEETS	SHEET NO.
338	(112 & 113) WRS-6	DUPAGE	734	725
CONTRACT NO. 60R31				
FED. ROAD DIST. NO.	ILLINOIS	FED. AID PROJECT		