


BY: _____ DATE: _____
 SURVEYED _____
 PLOTTED _____
 TEMPLATE _____
 NOTE BOOK _____
 AREAS CHECKED _____
 NO. _____

BY: _____ DATE: _____
 SURVEYED _____
 PLOTTED _____
 TEMPLATE _____
 NOTE BOOK _____
 AREAS CHECKED _____
 NO. _____

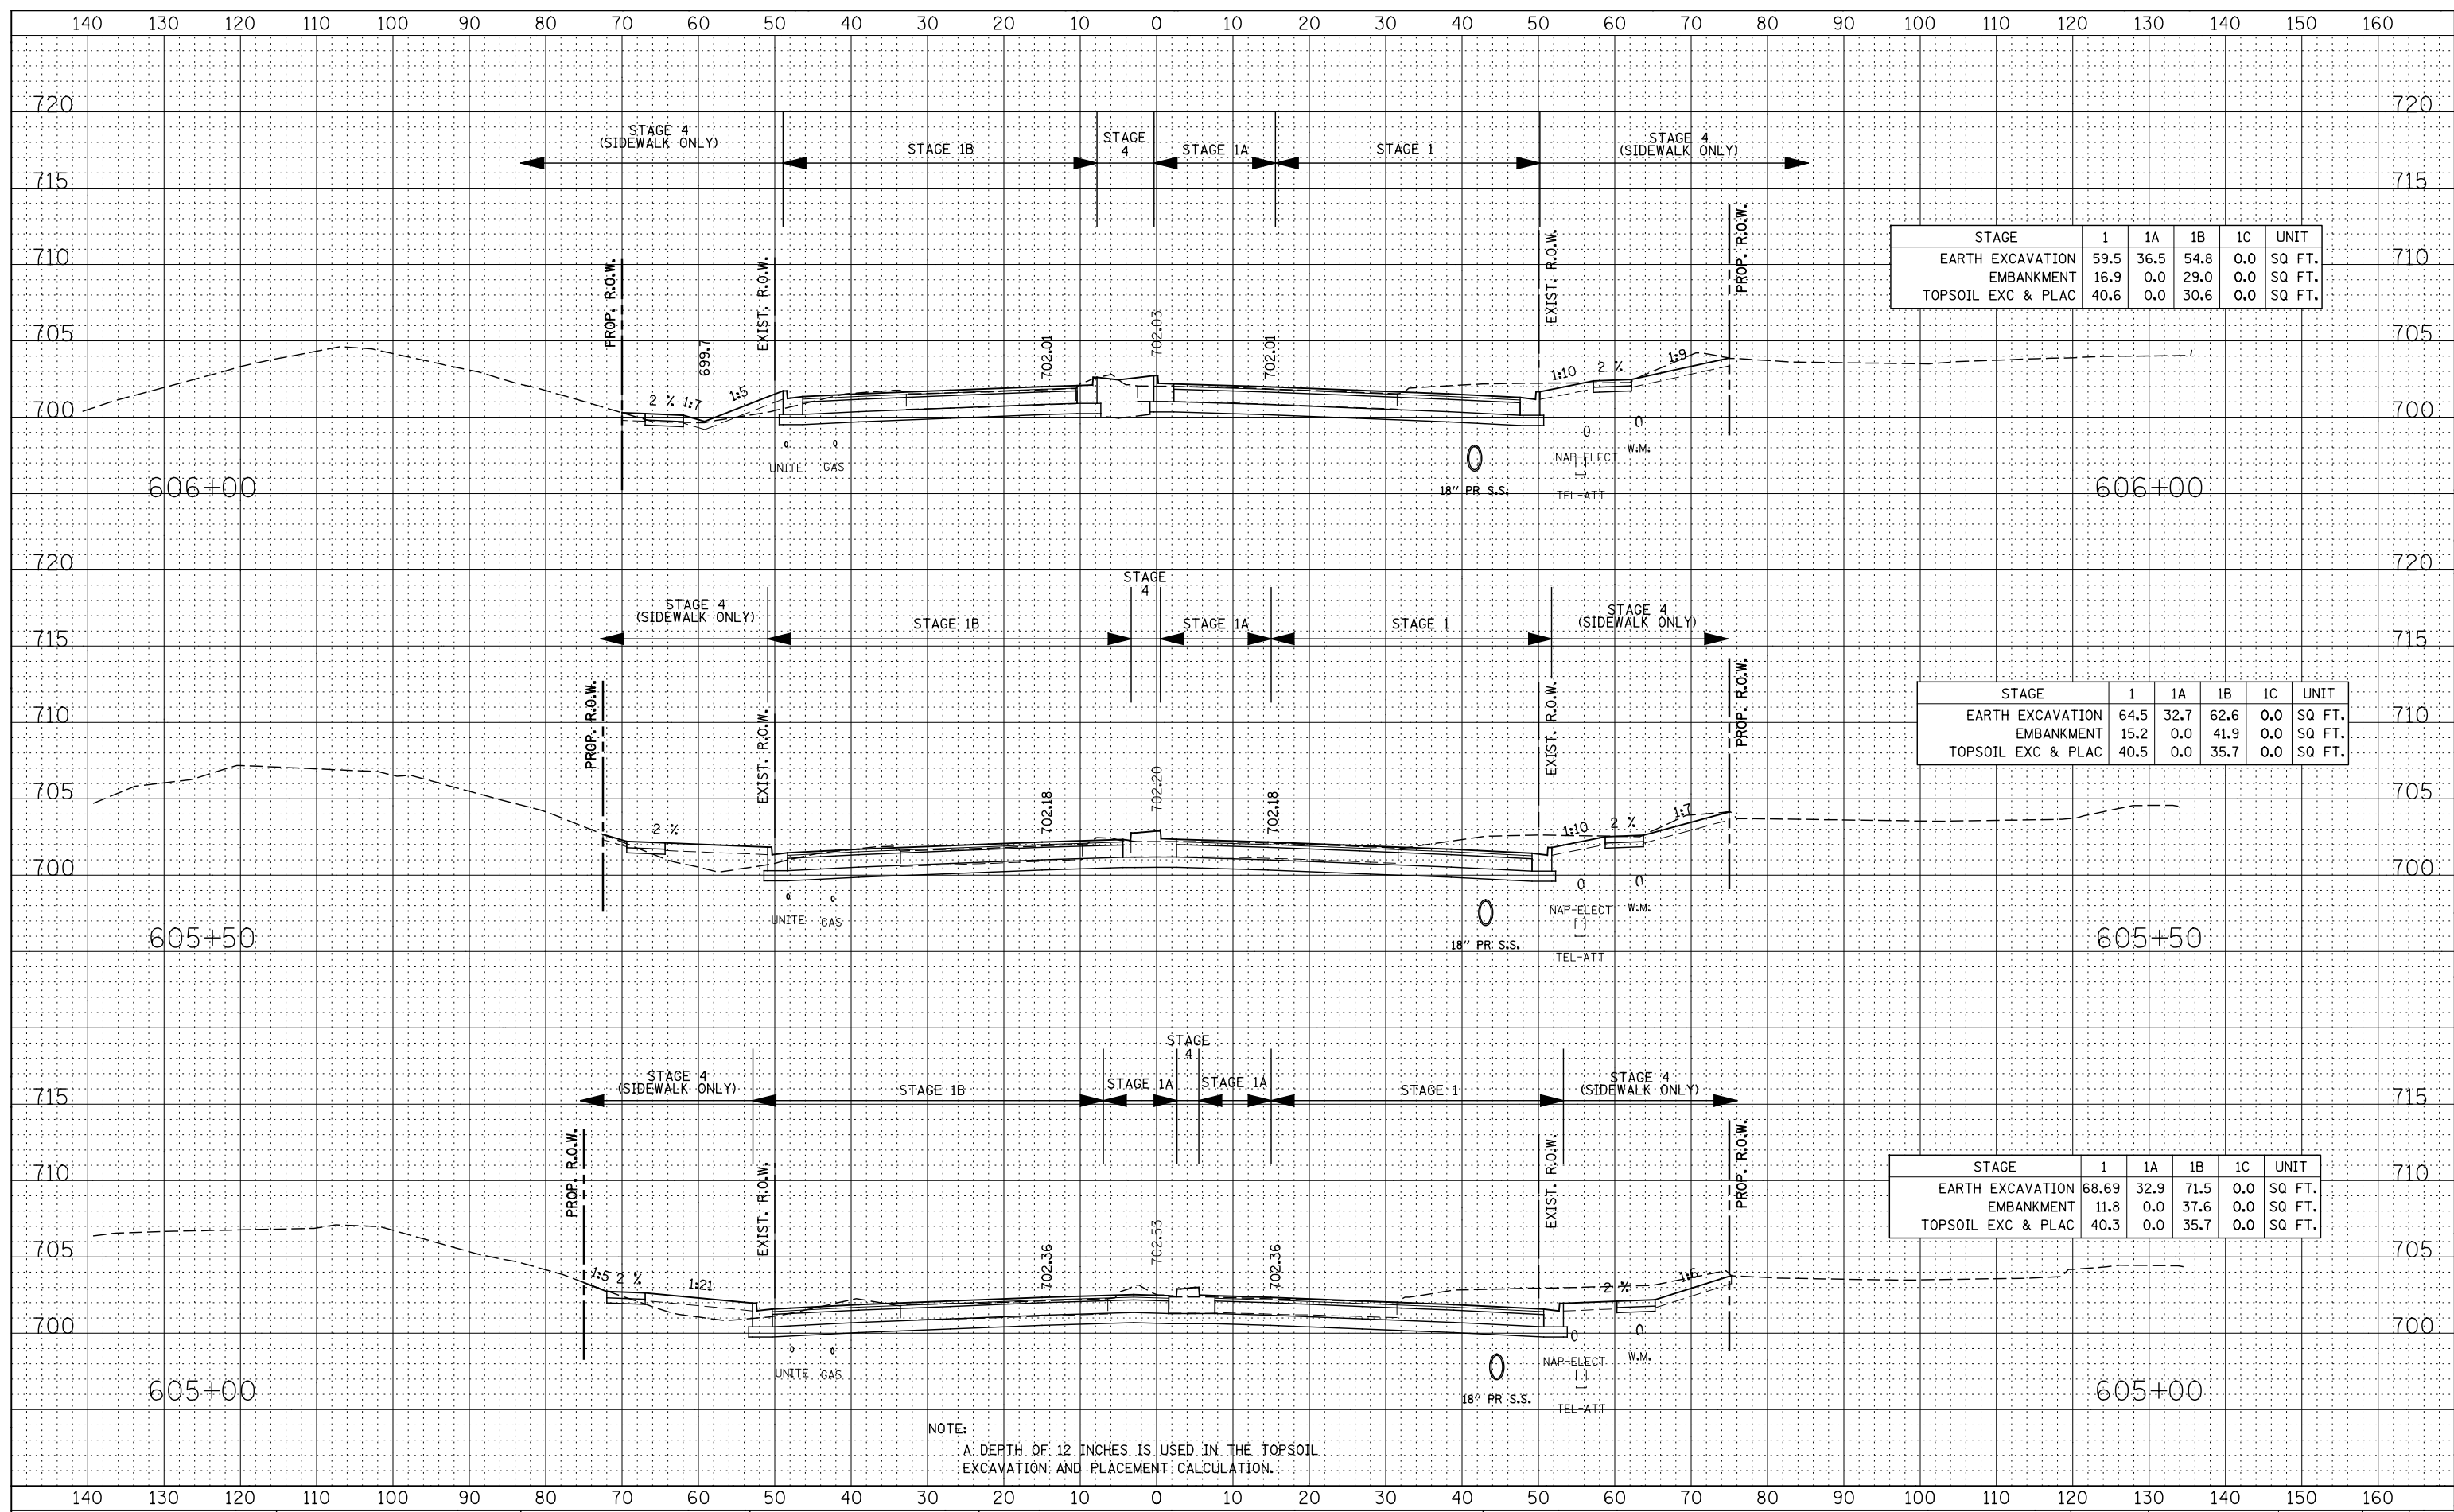

STAGE	1	1A	1B	1C	UNIT
EARTH EXCAVATION	59.5	36.5	54.8	0.0	SQ FT.
EMBANKMENT	16.9	0.0	29.0	0.0	SQ FT.
TOPSOIL EXC & PLAC	40.6	0.0	30.6	0.0	SQ FT.

STAGE	1	1A	1B	1C	UNIT
EARTH EXCAVATION	64.5	32.7	62.6	0.0	SQ FT.
EMBANKMENT	15.2	0.0	41.9	0.0	SQ FT.
TOPSOIL EXC & PLAC	40.5	0.0	35.7	0.0	SQ FT.

STAGE	1	1A	1B	1C	UNIT
EARTH EXCAVATION	68.69	32.9	71.5	0.0	SQ FT.
EMBANKMENT	11.8	0.0	37.6	0.0	SQ FT.
TOPSOIL EXC & PLAC	40.3	0.0	35.7	0.0	SQ FT.

NOTE:
 A DEPTH OF 12 INCHES IS USED IN THE TOPSOIL
 EXCAVATION AND PLACEMENT CALCULATION.

STATE OF ILLINOIS
 DEPARTMENT OF TRANSPORTATION

DIEHL ROAD
 STAGE 1 THRU 4 CROSS-SECTIONS

DESIGNED - RTA
 DRAWN - KES
 CHECKED - PJO
 DATE - 12/14/2012

REVISED -
 REVISED -
 REVISED -
 REVISED -

SCALE: SHEET NO. 17 OF 23 SHEETS STA. 605+00 TO STA. 606+00

F.A.P. RTE.	SECTION	COUNTY	TOTAL SHEETS	SHEET NO.
338	(112 & 113) WRS-6	DUPAGE	734	728
CONTRACT NO. 60R31				
FED. ROAD DIST. NO.	ILLINOIS	FED. AID PROJECT		