


DATE	
DESIGNED	
DRAWN	
CHECKED	
DATE	

DATE	
DESIGNED	
DRAWN	
CHECKED	
DATE	

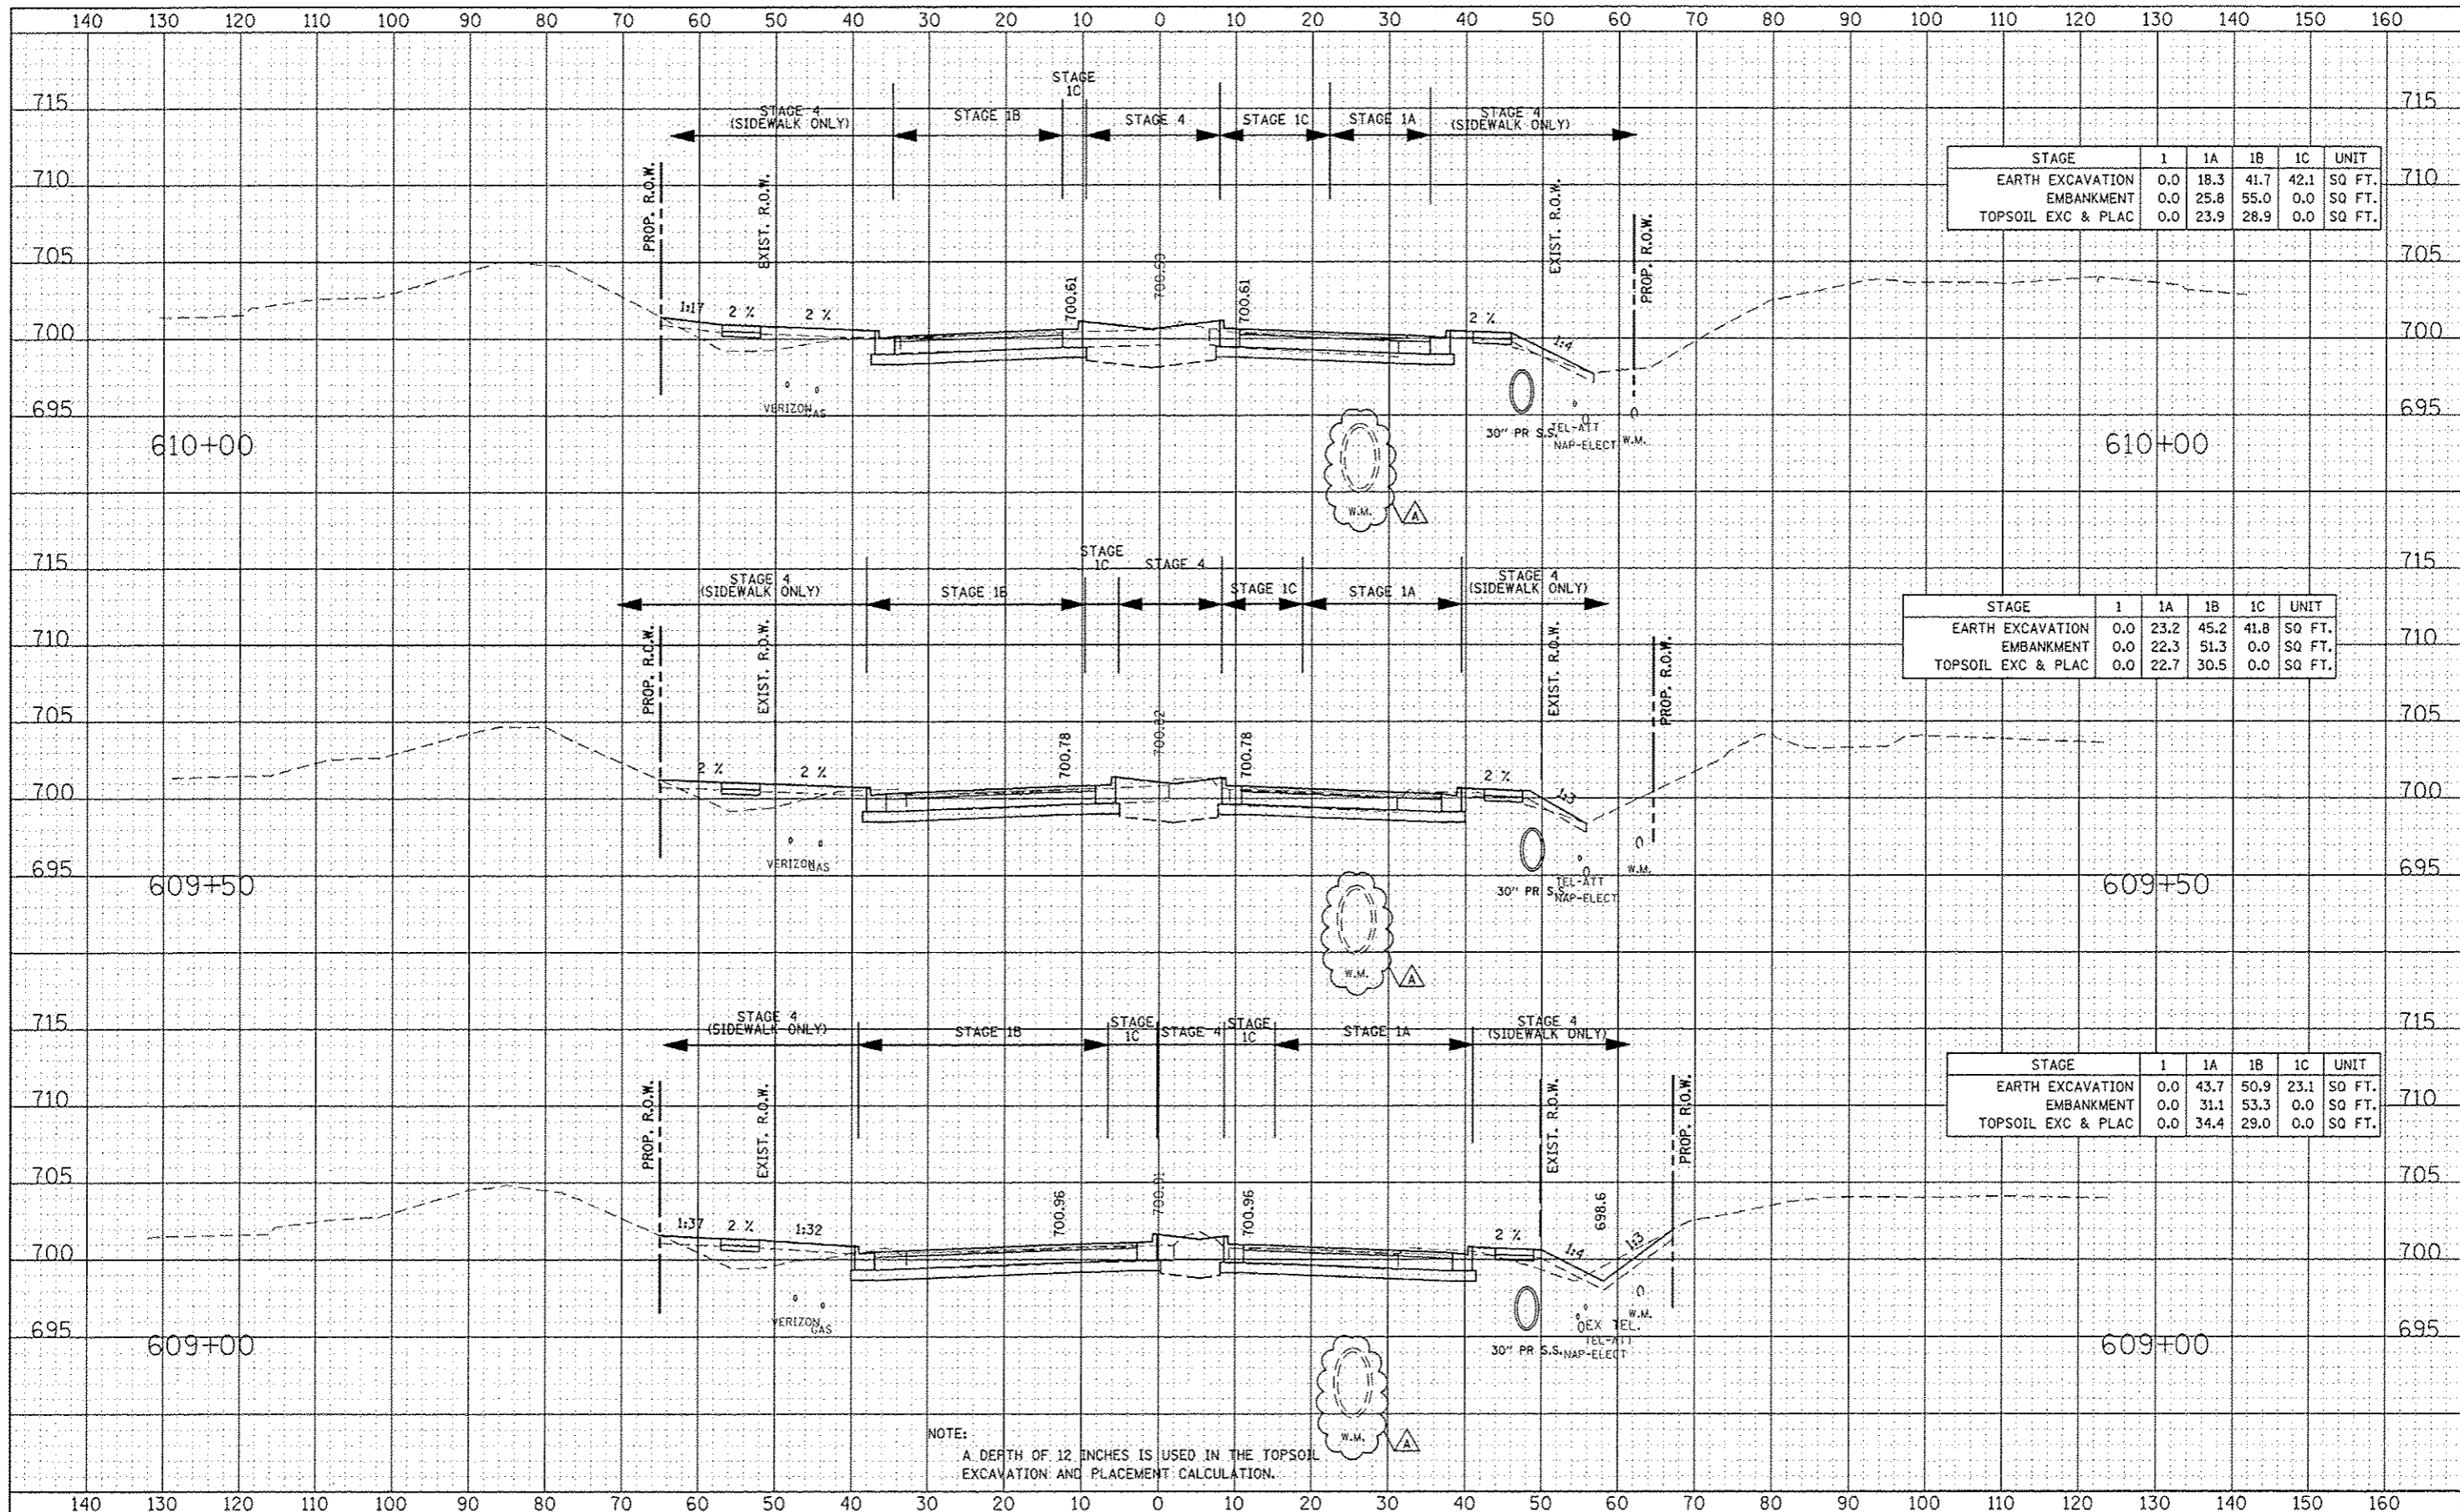

STAGE	1	1A	1B	1C	UNIT
EARTH EXCAVATION	0.0	18.3	41.7	42.1	SQ FT.
EMBANKMENT	0.0	25.8	55.0	0.0	SQ FT.
TOPSOIL EXC & PLAC	0.0	23.9	28.9	0.0	SQ FT.

STAGE	1	1A	1B	1C	UNIT
EARTH EXCAVATION	0.0	23.2	45.2	41.8	SQ FT.
EMBANKMENT	0.0	22.3	51.3	0.0	SQ FT.
TOPSOIL EXC & PLAC	0.0	22.7	30.5	0.0	SQ FT.

STAGE	1	1A	1B	1C	UNIT
EARTH EXCAVATION	0.0	43.7	50.9	23.1	SQ FT.
EMBANKMENT	0.0	31.1	53.3	0.0	SQ FT.
TOPSOIL EXC & PLAC	0.0	34.4	29.0	0.0	SQ FT.

NOTE:  
A DEPTH OF 12 INCHES IS USED IN THE TOPSOIL EXCAVATION AND PLACEMENT CALCULATION.

DESIGNED	RJA	REVISED	ADDENDUM A 02/22/2013
DRAWN	RES	REVISED	
CHECKED	PJO	REVISED	
DATE	12/14/2012	REVISED	

STATE OF ILLINOIS  
DEPARTMENT OF TRANSPORTATION

DIEHL ROAD  
STAGE 1 THRU 4 CROSS-SECTIONS  
SCALE: SHEET NO. 20 OF 23 SHEETS STA. 609+00 TO STA. 610+00

F.A.P. RTE.	SECTION	COUNTY	TOTAL SHEETS	SHEET NO.
33B	(112 & 113) WRS-6	DUPAGE	734	731
FED. ROAD DIST. NO.		ILLINOIS FED. AID PROJECT		CONTRACT NO. 60R31