


DATE	
BY	
CHKD	
APP'D	
REVISIONS	
NO. 1	
NO. 2	
NO. 3	
NO. 4	
NO. 5	
NO. 6	
NO. 7	
NO. 8	
NO. 9	
NO. 10	

DATE	
BY	
CHKD	
APP'D	
REVISIONS	
NO. 1	
NO. 2	
NO. 3	
NO. 4	
NO. 5	
NO. 6	
NO. 7	
NO. 8	
NO. 9	
NO. 10	

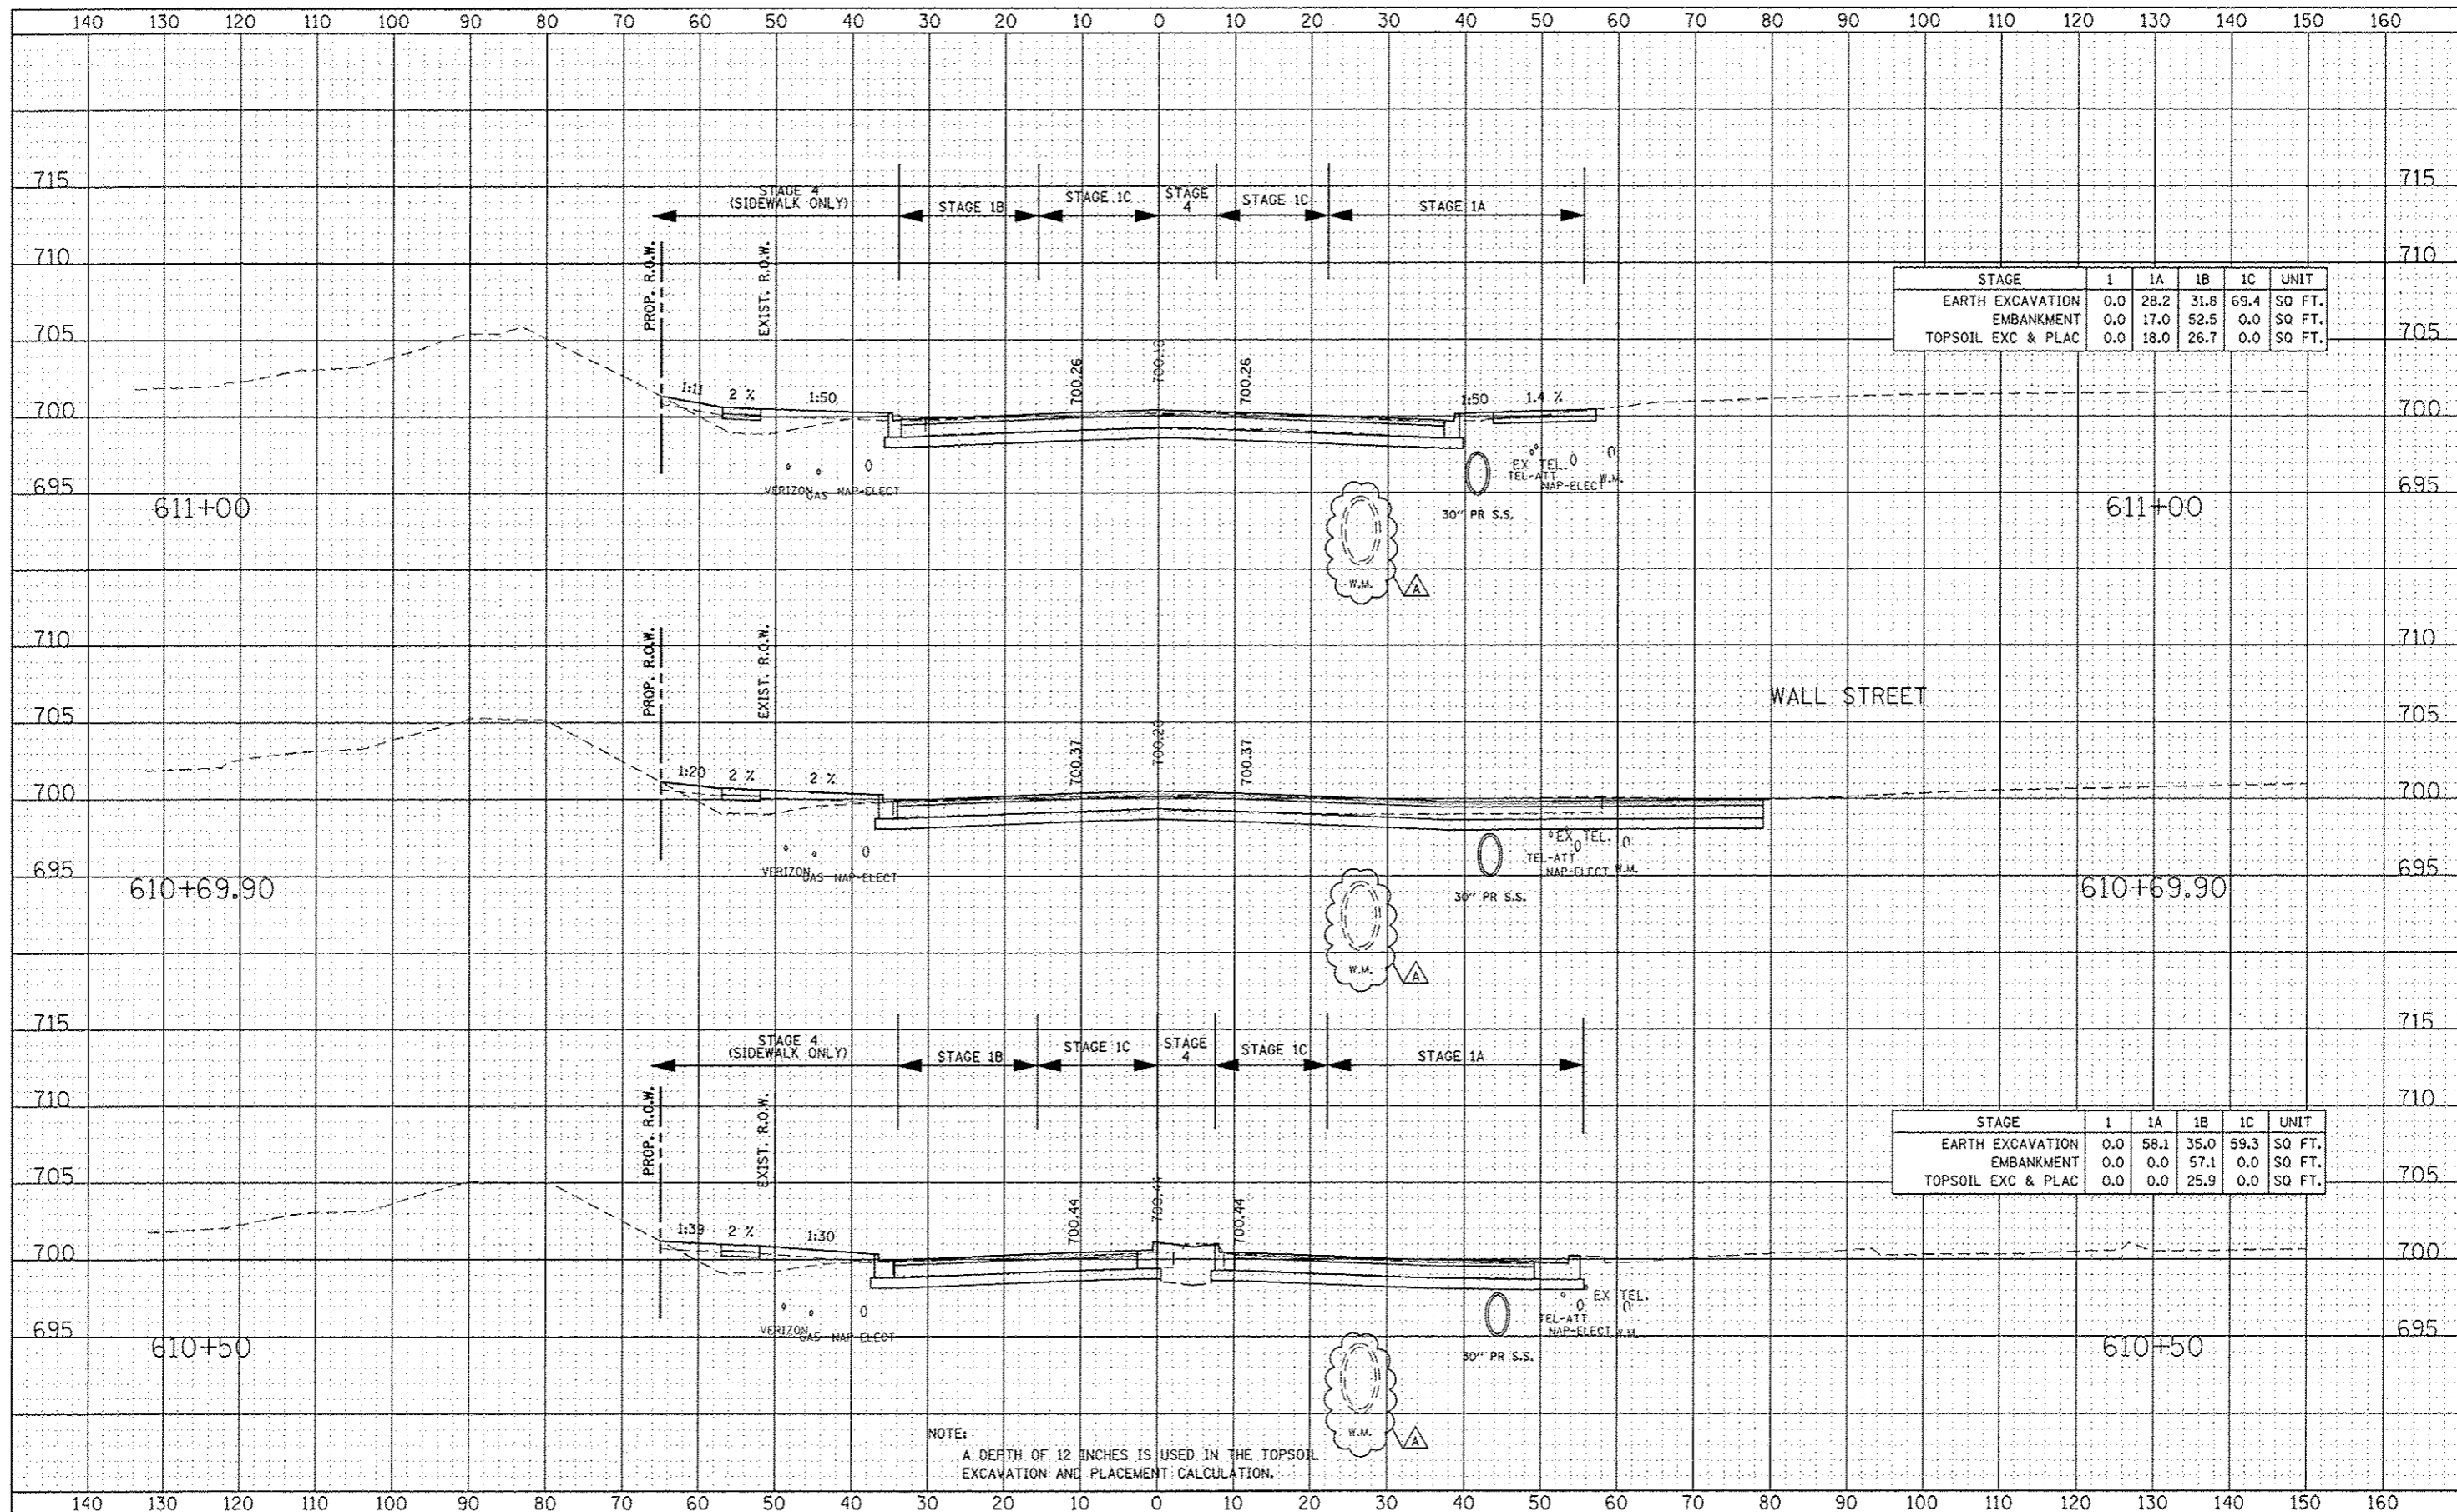

STAGE	1	1A	1B	1C	UNIT
EARTH EXCAVATION	0.0	28.2	31.8	69.4	SQ FT.
EMBANKMENT	0.0	17.0	52.5	0.0	SQ FT.
TOPSOIL EXC & PLAC	0.0	18.0	26.7	0.0	SQ FT.

STAGE	1	1A	1B	1C	UNIT
EARTH EXCAVATION	0.0	58.1	35.0	59.3	SQ FT.
EMBANKMENT	0.0	0.0	57.1	0.0	SQ FT.
TOPSOIL EXC & PLAC	0.0	0.0	25.9	0.0	SQ FT.

NOTE:
A DEPTH OF 12 INCHES IS USED IN THE TOPSOIL EXCAVATION AND PLACEMENT CALCULATION.

DESIGNED - RTA	REVISED ADDENDUM A 02/22/2013
DRAWN - RES	REVISED
CHECKED - PRO	REVISED
DATE - 12/14/2012	REVISED

**STATE OF ILLINOIS
DEPARTMENT OF TRANSPORTATION**

**DIEHL ROAD
STAGE 1 THRU 4 CROSS-SECTIONS**

SCALE: SHEET NO. 21 OF 23 SHEETS STA. 610+50 TO STA. 611+00

F.A.P. RTE.	SECTION	COUNTY	TOTAL SHEETS	SHEET NO.
338	(112 & 113) WRS-6	DUPAGE	734	732
FED. ROAD DIST. NO.	ILLINOIS FED. AID PROJECT	CONTRACT NO. 60R31		