


MATCH LINE STA. 496+00  
SEE SHEET NO. 12

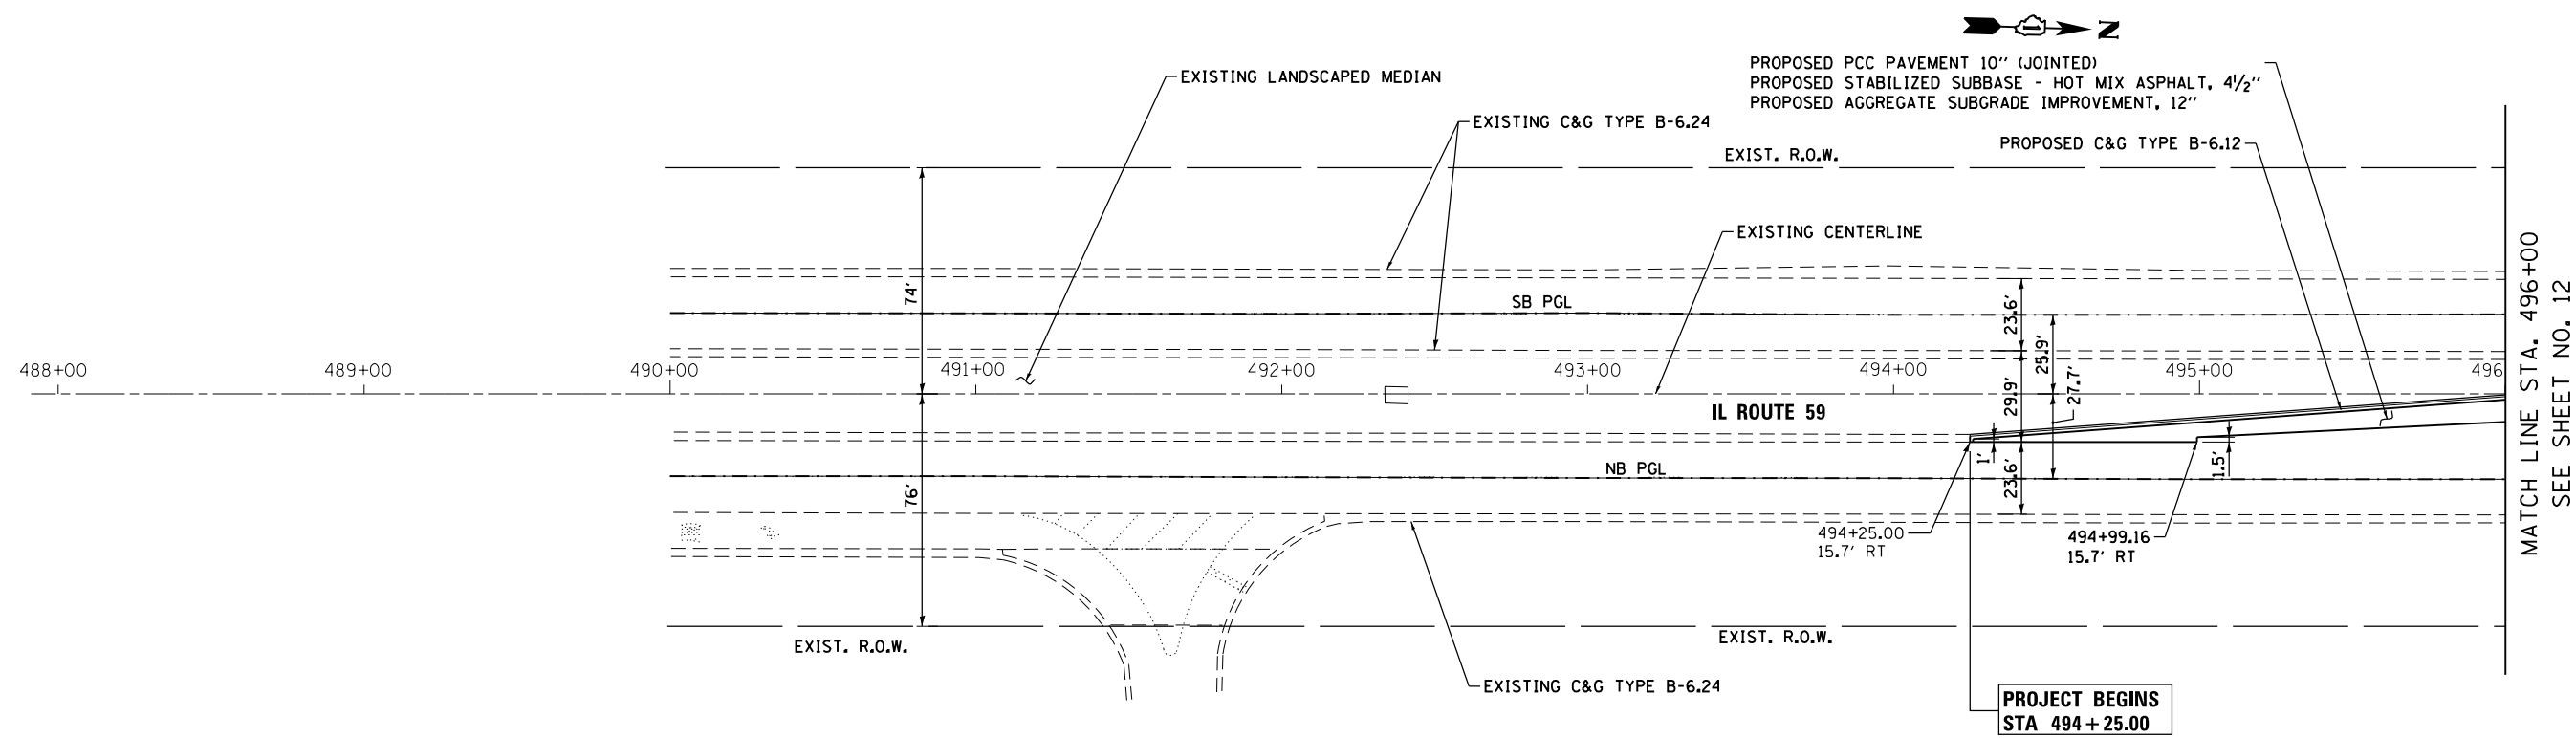

MATCH LINE STA. 496+00  
SEE SHEET NO. 12

**PROJECT BEGINS  
STA 494 + 25.00**

FILE NAME = \$FILEL\$

USER NAME = mmiller	DESIGNED - BFH	REVISED -
DRAWN - BFH	REVISOR -	
PLOT SCALE = 60.0000' / in.	CHECKED - BA	REVISED -
PLOT DATE = 3/21/2013	DATE - 3/19/13	REVISED -

**STATE OF ILLINOIS  
DEPARTMENT OF TRANSPORTATION**

**ROADWAY PLAN**

SCALE: 1"=30' SHEET 1 OF 3 SHEETS STA. 488+00.00 TO STA. 496+00.00

F.A. RTE.	SECTION	COUNTY	TOTAL SHEETS	SHEET NO.
338	(113R-2)N	WILL	38	11
CONTRACT NO. 60T95			ILLINOIS FED. AID PROJECT	