



MATCH LINE STA. 496+00
SEE SHEET NO. 11

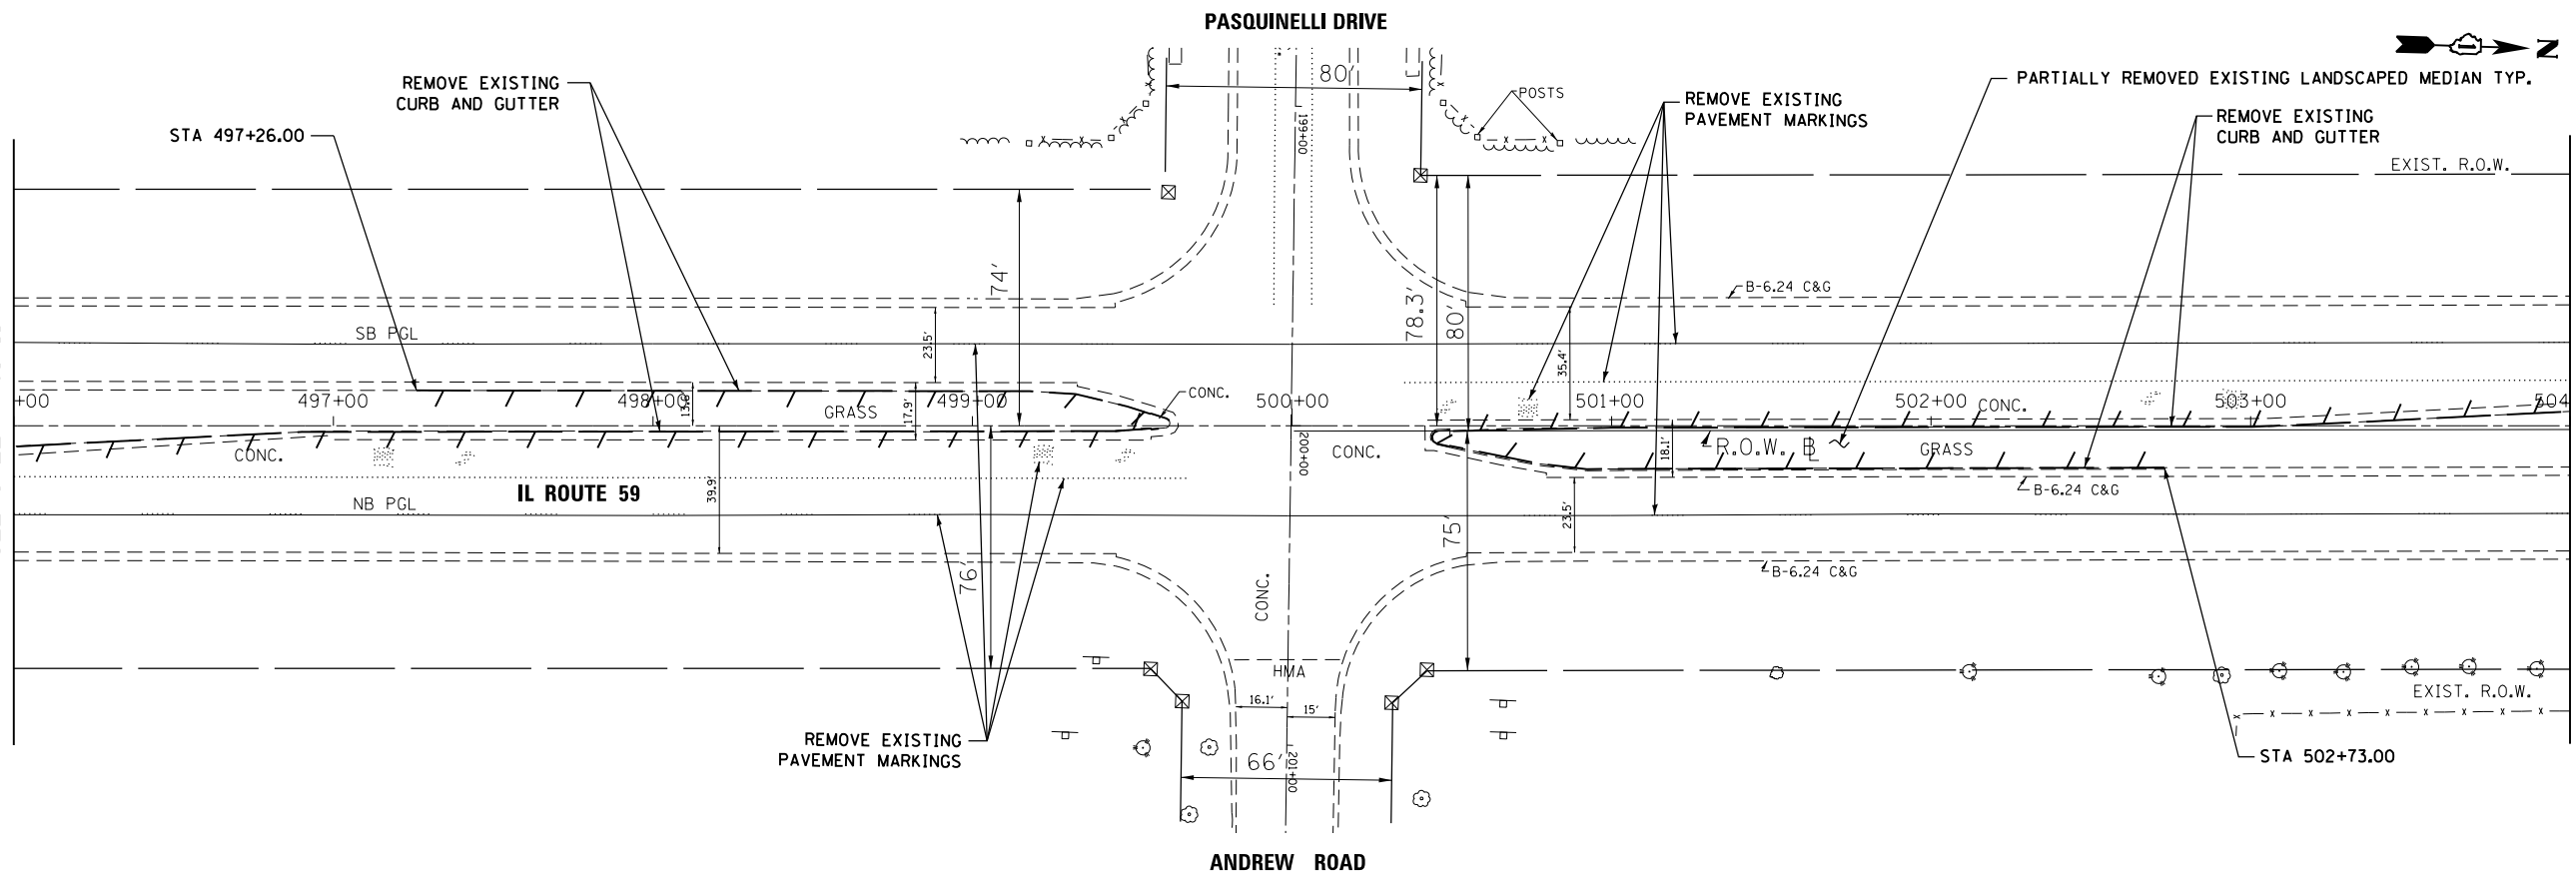

MATCH LINE STA. 504+00
SEE SHEET NO. 13

MATCH LINE STA. 496+00
SEE SHEET NO. 11

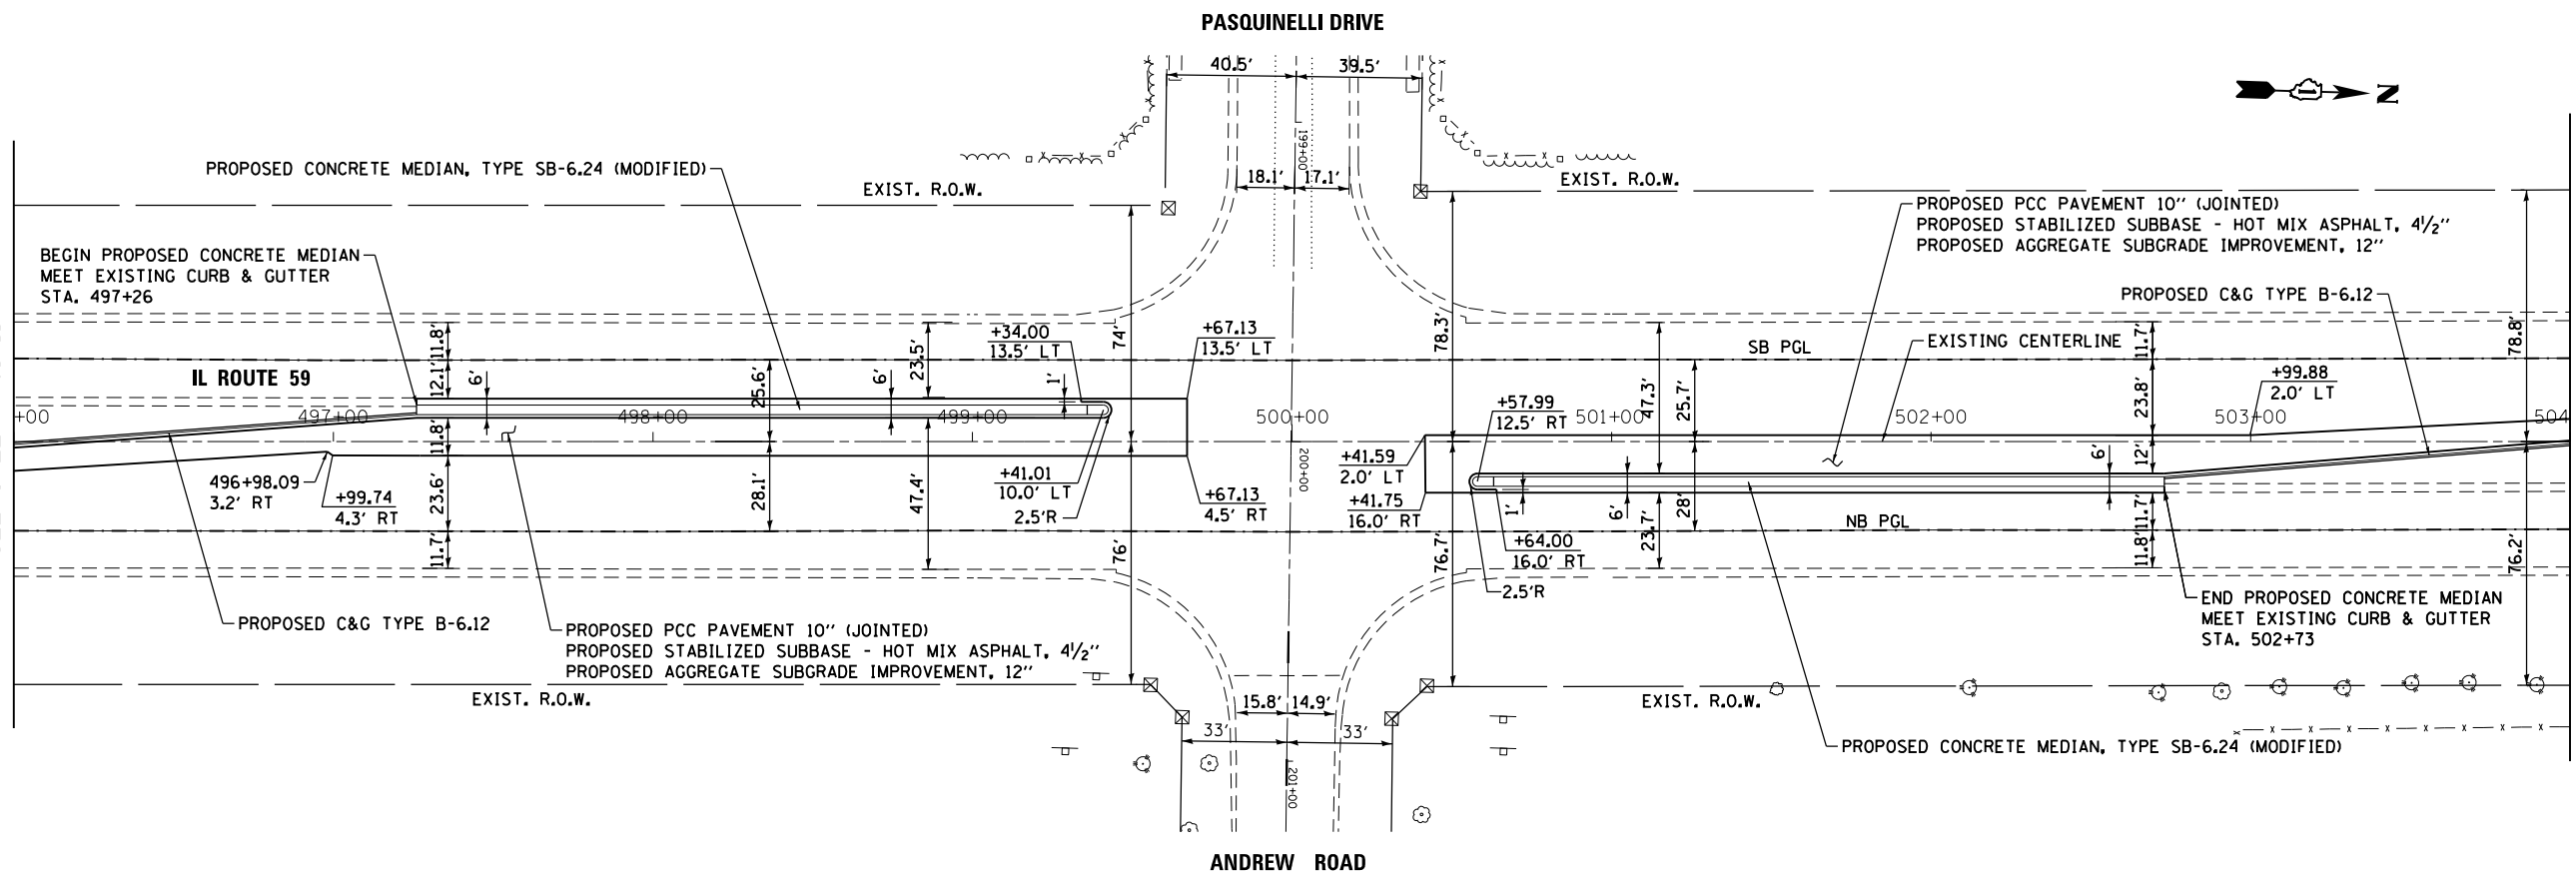

MATCH LINE STA. 504+00
SEE SHEET NO. 13

FILE NAME = \$FILEL\$.

USER NAME = mmiller	DESIGNED - BFH	REVISED -
DRAWN - BFH	REVISIONS -	
PLOT SCALE = 60.0000' / in.	CHECKED - BA	REVISIONS -
PLOT DATE = 3/21/2013	DATE - 3/19/13	REVISIONS -

**STATE OF ILLINOIS
DEPARTMENT OF TRANSPORTATION**

ROADWAY PLAN

SCALE: 1"=30' SHEET 2 OF 3 SHEETS STA. 496+00.00 TO STA. 504+00.00

F.A. RTE.	SECTION	COUNTY	TOTAL SHEETS	SHEET NO.
338	(113R-2N)	WILL	38	12
CONTRACT NO. 60T95				

ILLINOIS FED. AID PROJECT