


PASQUINELLI DRIVE




PROJECT BEGINS
STA. 494 + 25.00

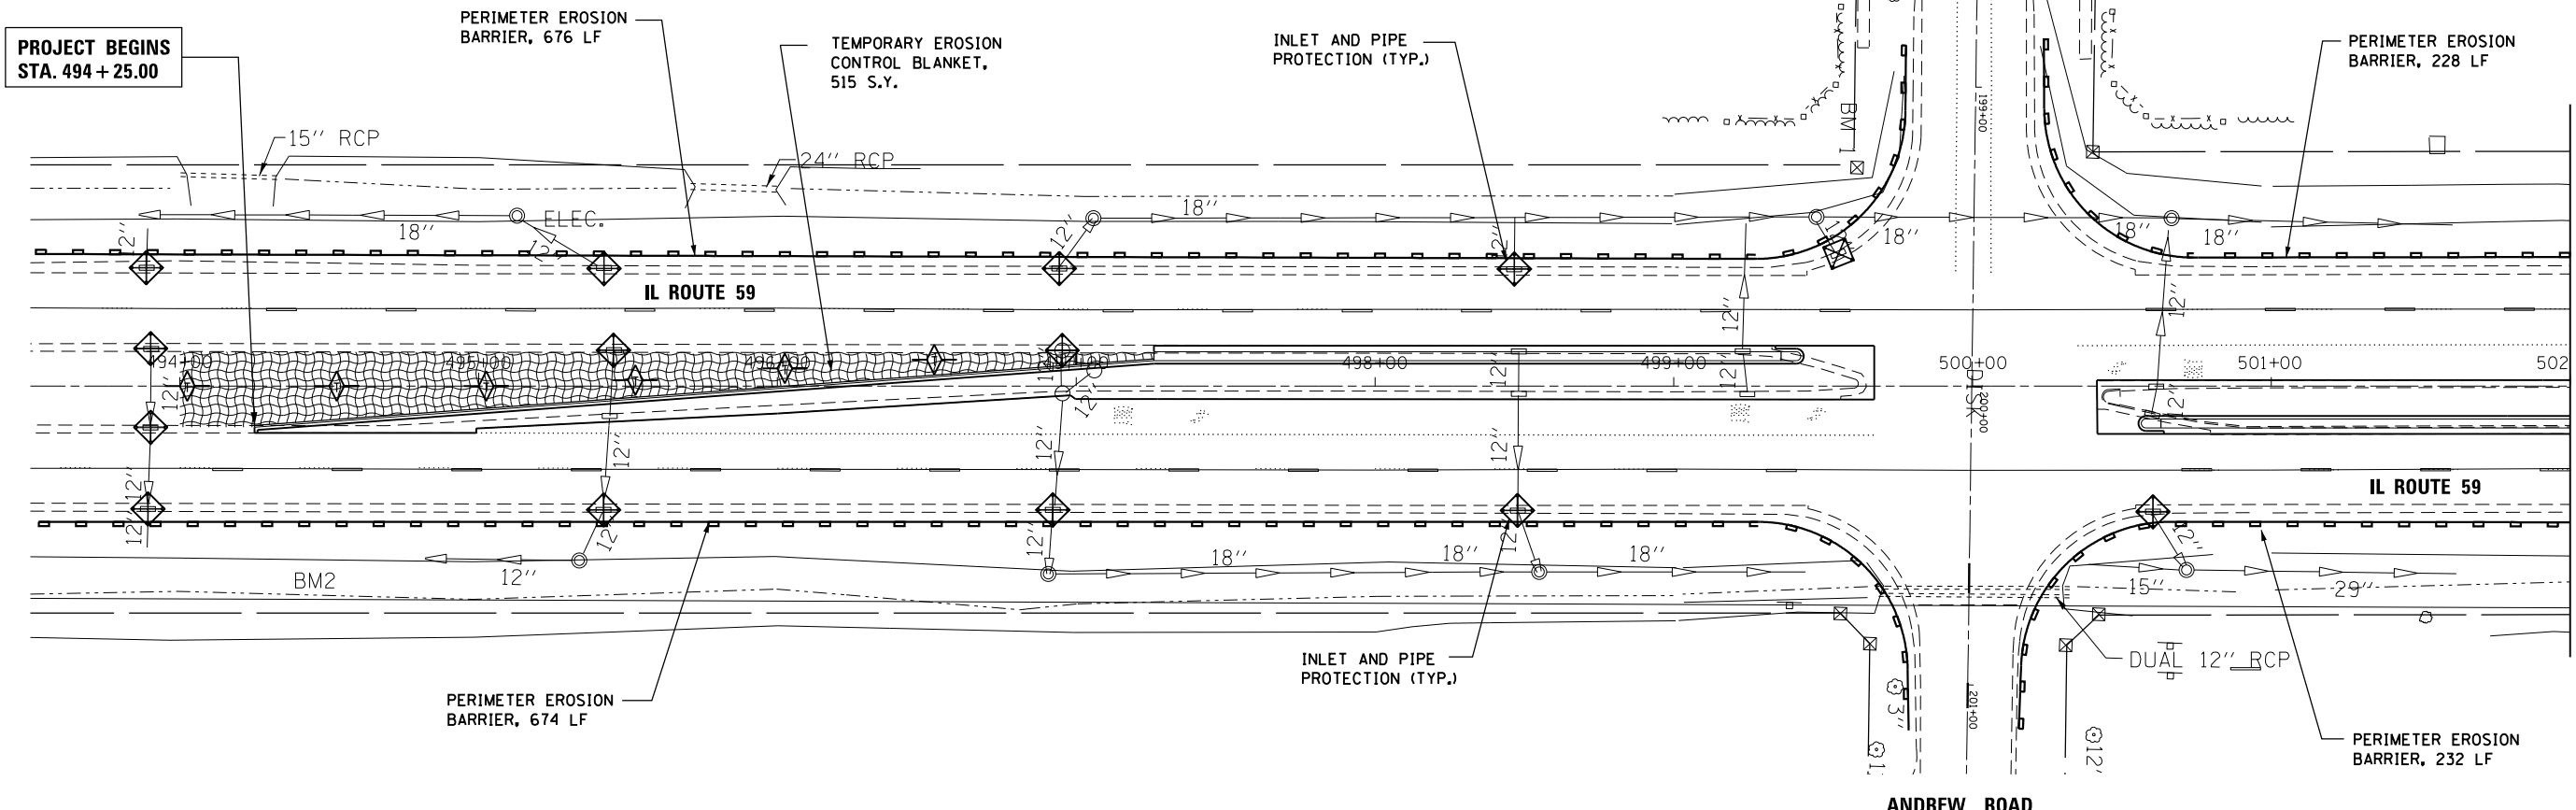

MATCH LINE STA. 502+00
SEE BELOW

ANDREW ROAD

PROJECT ENDS
STA. 505 + 73.00

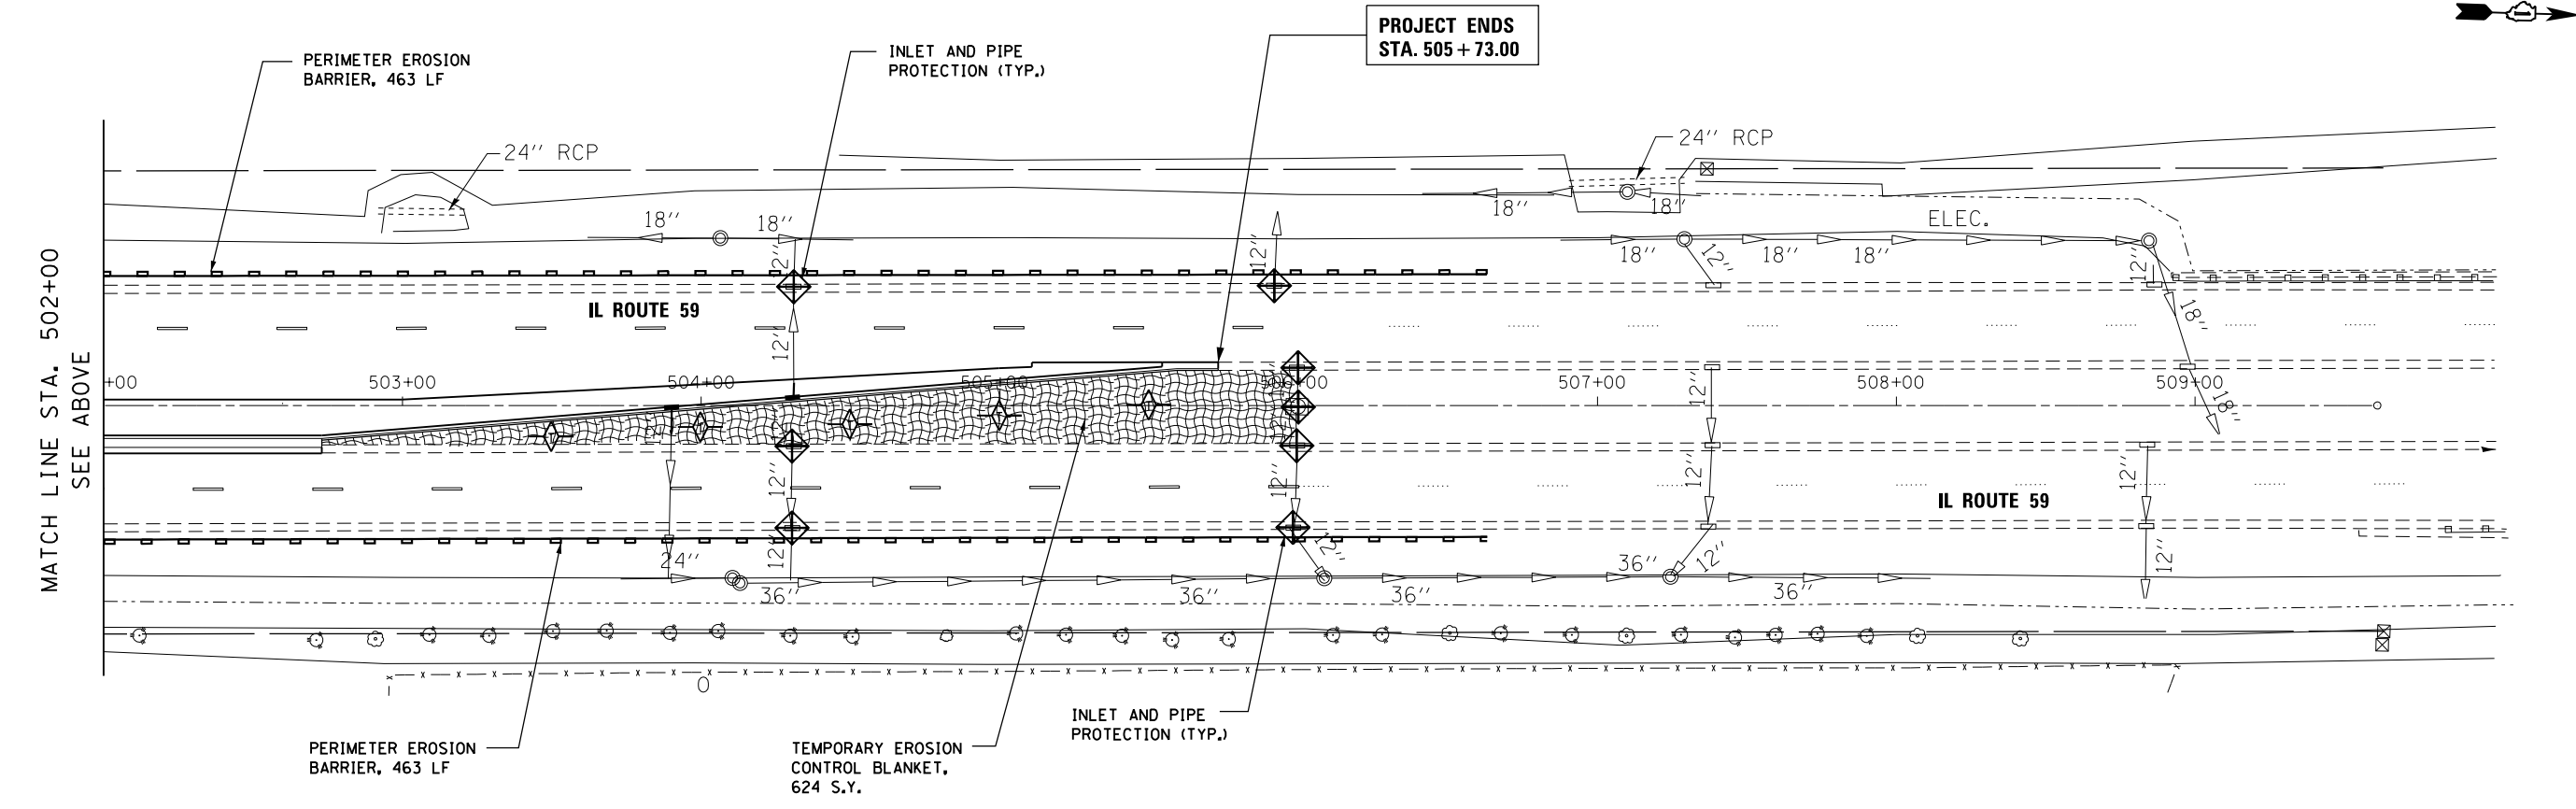

MATCH LINE STA. 502+00
SEE ABOVE

FILE NAME = \$FILEL\$

USER NAME = mmiller	DESIGNED - BFH	REVISED -
	DRAWN - BFH	REVISED -
PLOT SCALE = 60.0000' / in.	CHECKED - BA	REVISED -
PLOT DATE = 3/21/2013	DATE - 3/19/13	REVISED -

STATE OF ILLINOIS
DEPARTMENT OF TRANSPORTATION

EROSION AND SEDIMENT CONTROL PLAN

SCALE: 1"=30' SHEET 1 OF 1 SHEETS STA. 494+25 TO STA. 505+73

F.A. RTE.	SECTION	COUNTY	TOTAL SHEETS	SHEET NO.
338	(113R-2)N	WILL	38	17
CONTRACT NO. 60T95				
ILLINOIS FED. AID PROJECT				