


DATE	
BY	
FINAL SURVEY NO.	
SURVEYED AREAS CHECKED	
PLOTTED TEMPLATE AREAS CHECKED	
NOTE BOOK NO.	

DATE	
BY	
ORIGINAL SURVEY NO.	
SURVEYED AREAS CHECKED	
PLOTTED TEMPLATE AREAS CHECKED	
NOTE BOOK NO.	

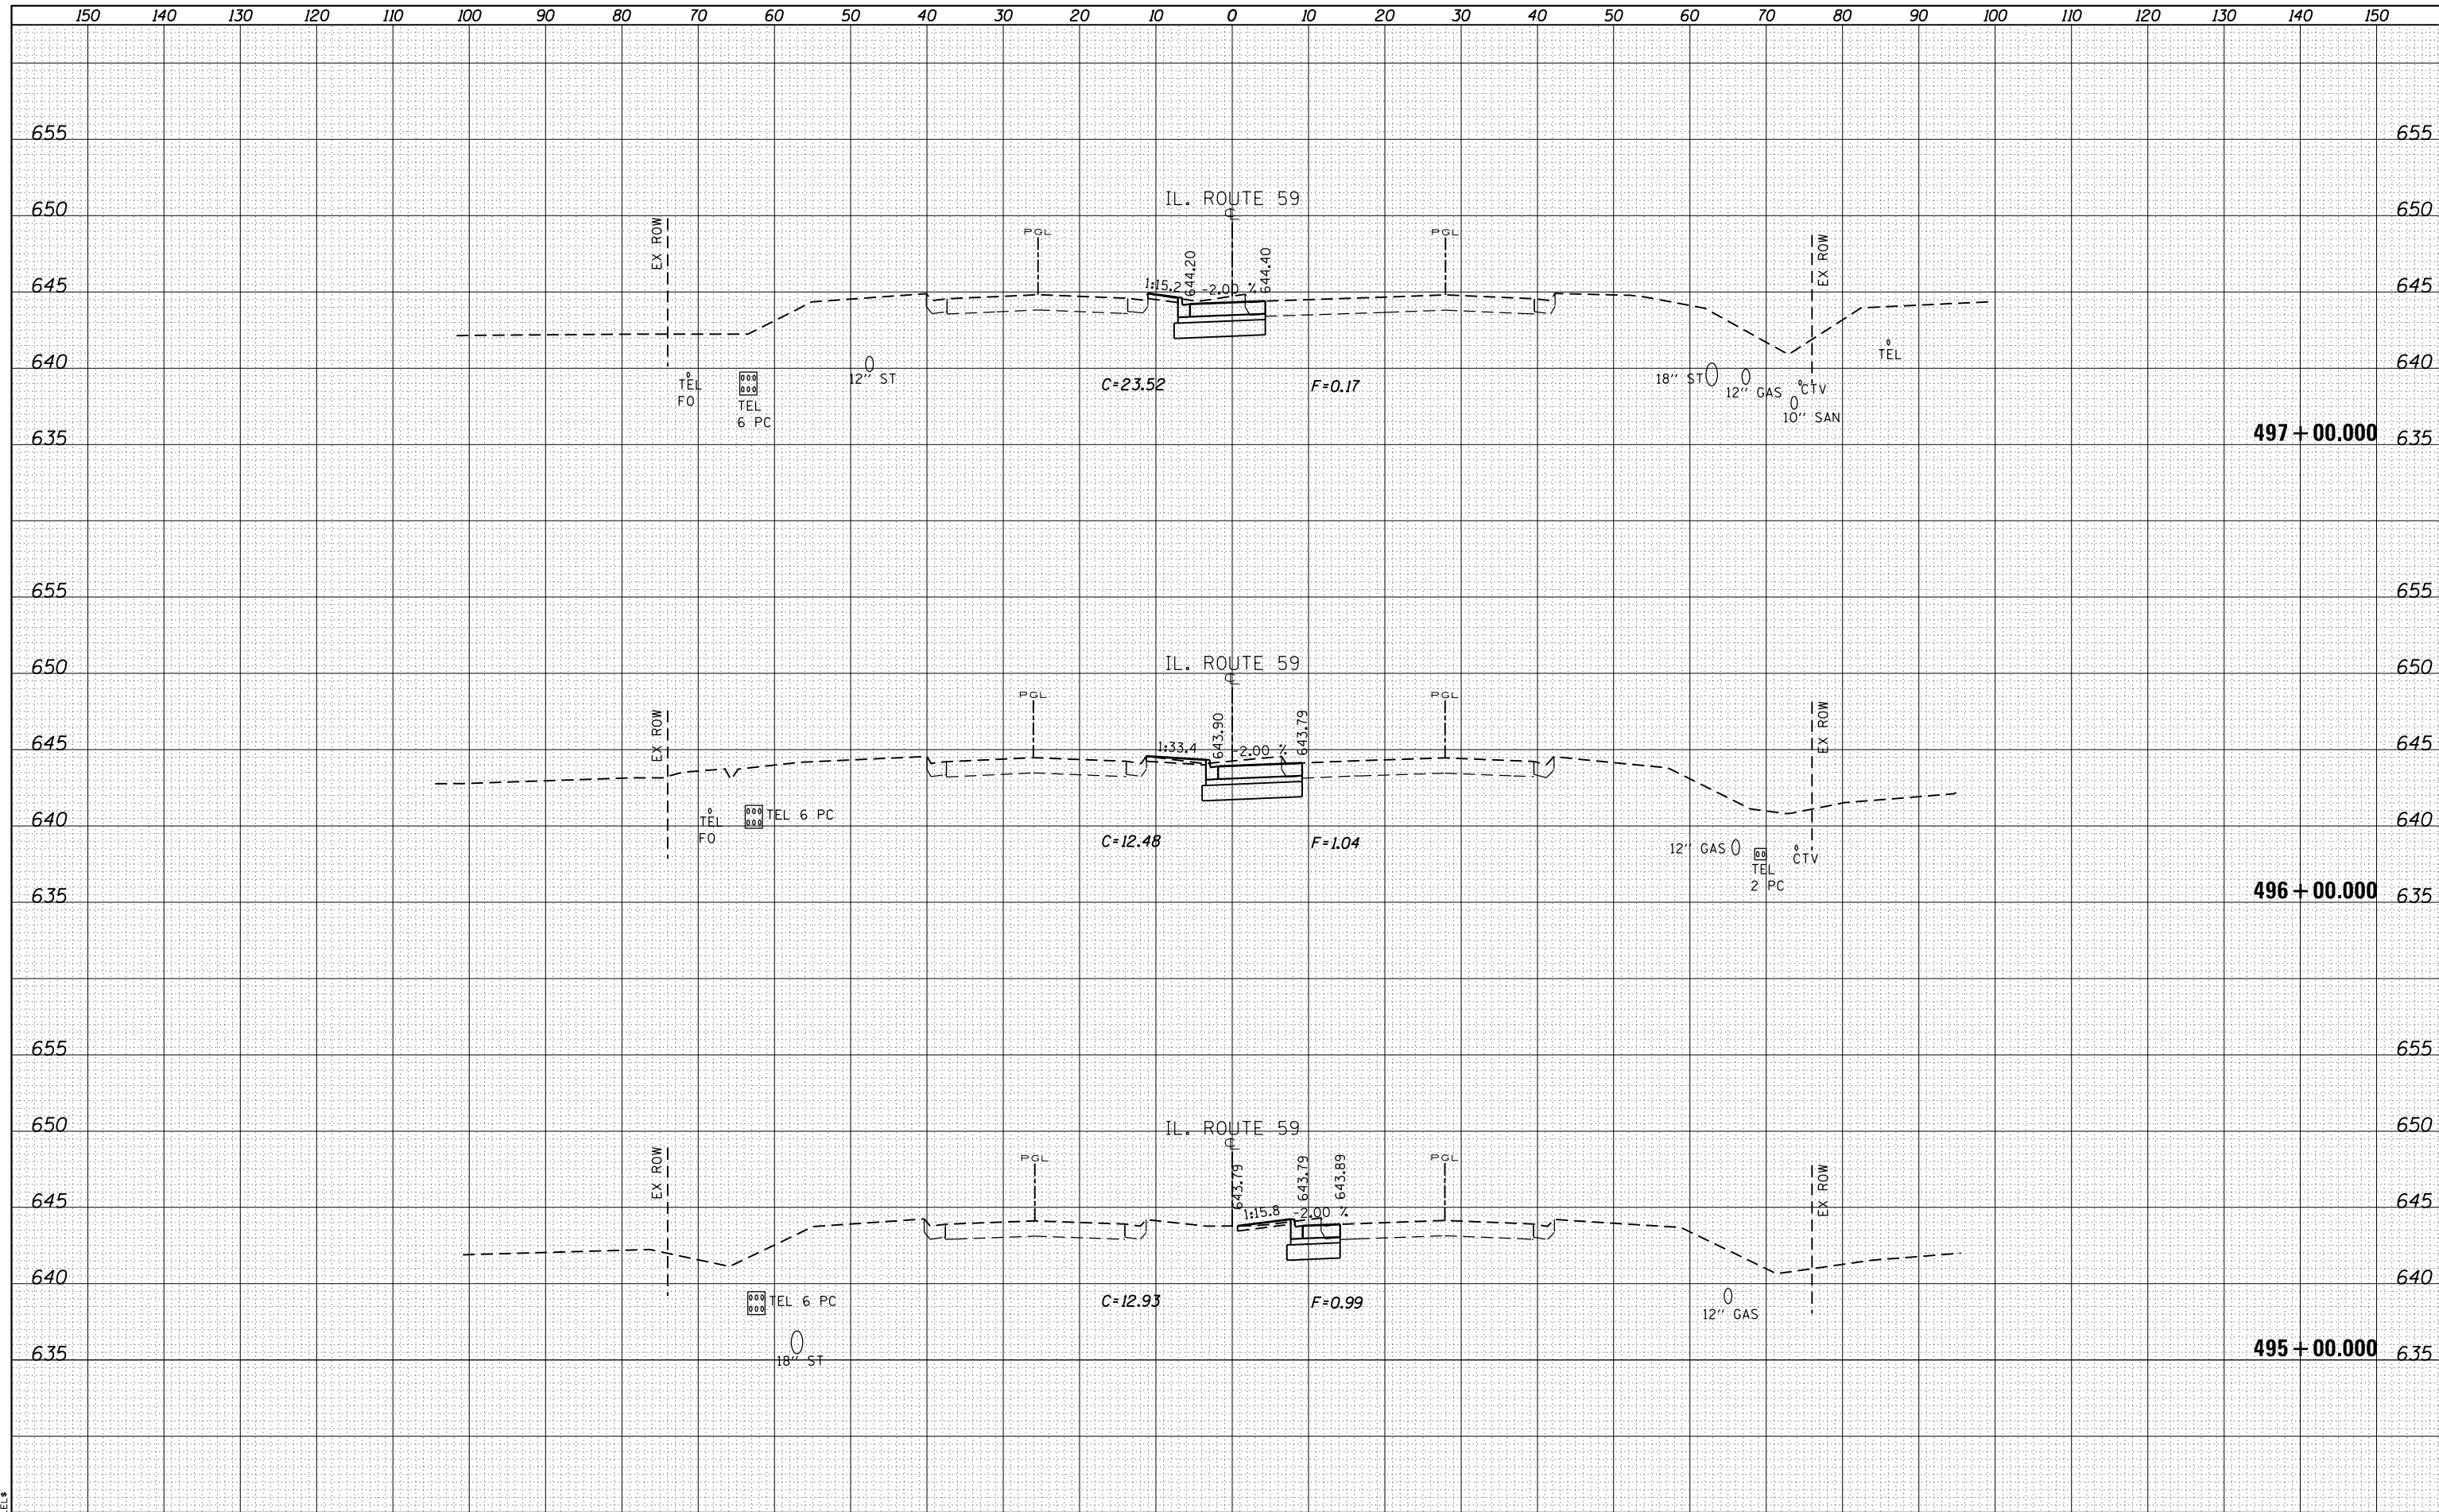

FILE NAME = \$FILEL\$

USER NAME = mmiller	DESIGNED - BFH	REVISED -
PLOT SCALE = 20.0000' / in.	DRAWN - BFH	REVISED -
PLOT DATE = 3/22/2013	CHECKED - BA	REVISED -
	DATE - 3/22/2013	REVISED -

**STATE OF ILLINOIS
DEPARTMENT OF TRANSPORTATION**

EXIST & PROP CROSS SECTIONS

SCALE: SHEET NO. 2 OF 5 SHEETS STA. 495+00.000 TO STA. 497+00.000

F.A.P. RTE.	SECTION	COUNTY	TOTAL SHEETS	SHEET NO.
338	(113R-2)N	WILL	38	35
CONTRACT NO. 60T95				
ILLINOIS FED. AID PROJECT				