


DATE	
BY	
FINAL SURVEY	SURVEYED
NOTE BOOK	PLOTTED
NO.	TEMPLATE
	AREAS
	CHECKED

DATE	
BY	
ORIGINAL SURVEY	SURVEYED
NOTE BOOK	PLOTTED
NO.	TEMPLATE
	AREAS
	CHECKED

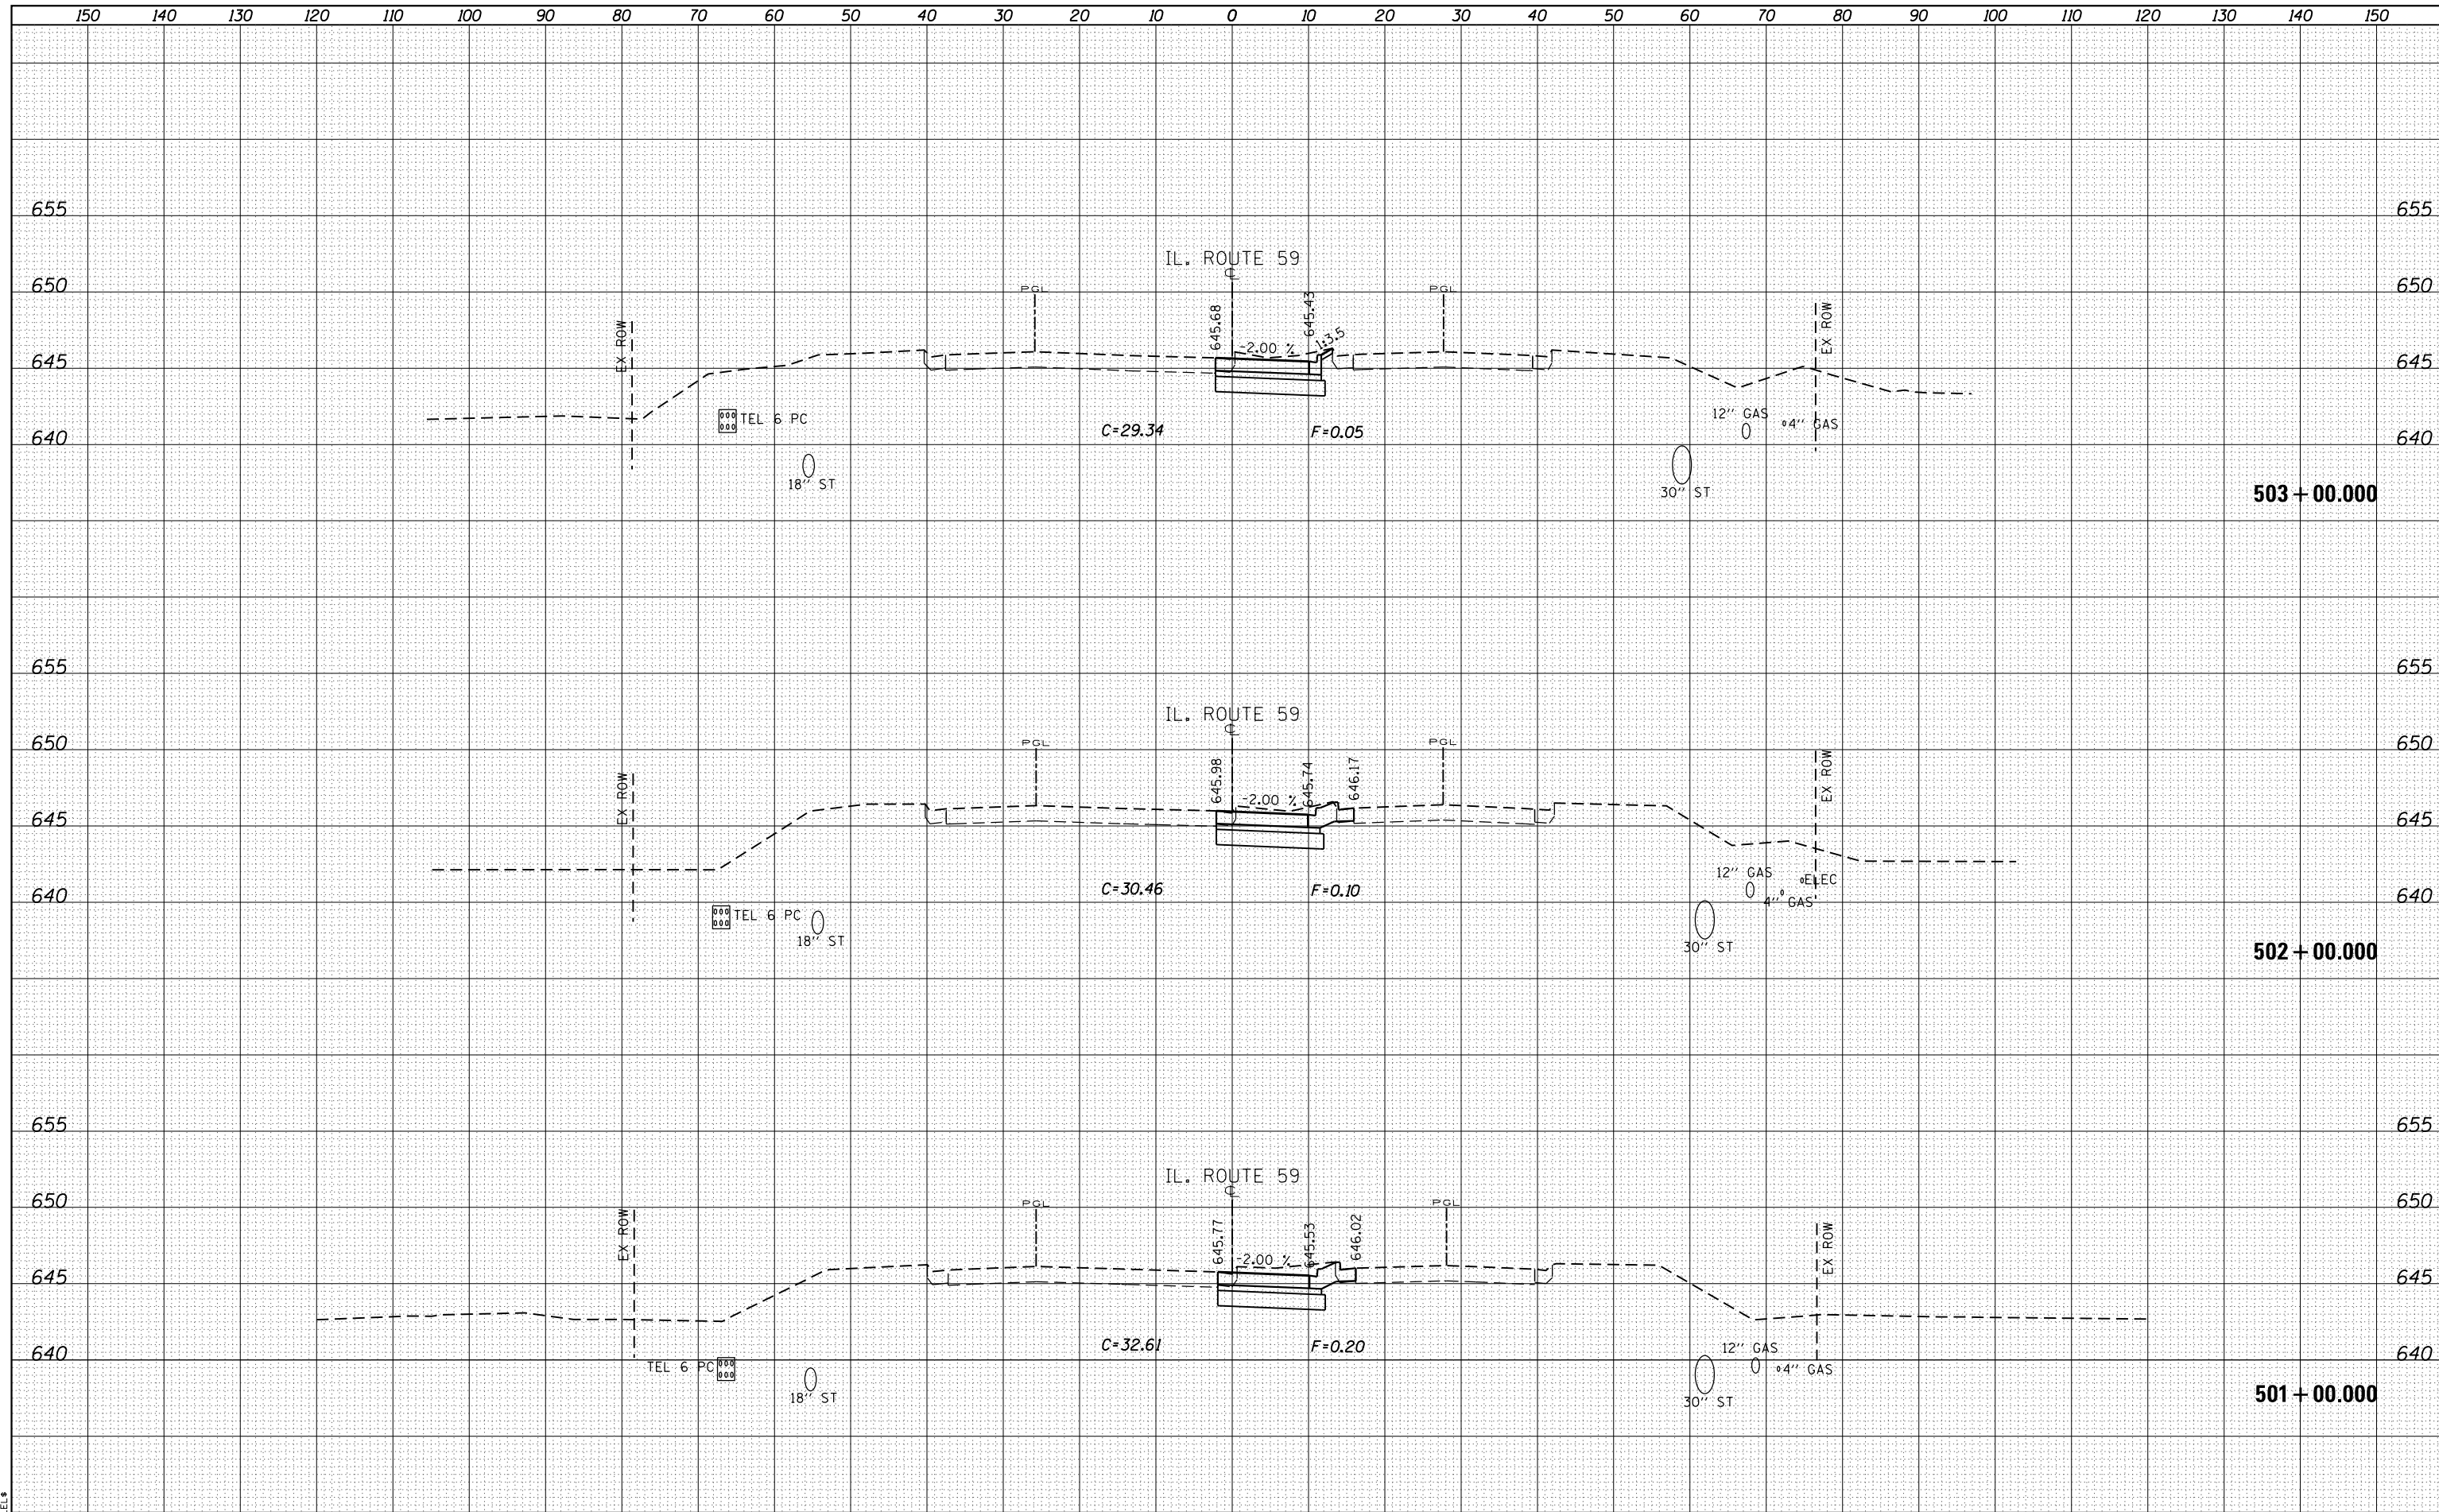

FILE NAME = \$FILEL\$

USER NAME = mm11er	DESIGNED - BFH	REVISED -
PLOT SCALE = 20.0000' / in.	DRAWN - BFH	REVISED -
PLOT DATE = 3/21/2013	CHECKED - BA	REVISED -
	DATE - 3/22/2013	REVISED -

**STATE OF ILLINOIS  
DEPARTMENT OF TRANSPORTATION**

**EXIST & PROP CROSS SECTIONS**

SCALE: SHEET NO. 4 OF 5 SHEETS STA. 501+00.000 TO STA. 503+00.000

F.A.P. RTE.	SECTION	COUNTY	TOTAL SHEETS	SHEET NO.
338	(113R-2)N	WILL	38	37
CONTRACT NO. 60T95				
ILLINOIS FED. AID PROJECT				