


DATE	
BY	
ORIGINAL SURVEY	
SURVEYED	
PLOTTED	
TEMPLATE	
AREAS	
CHECKED	
NO.	

DATE	
BY	
ORIGINAL SURVEY	
SURVEYED	
PLOTTED	
TEMPLATE	
AREAS	
CHECKED	
NO.	

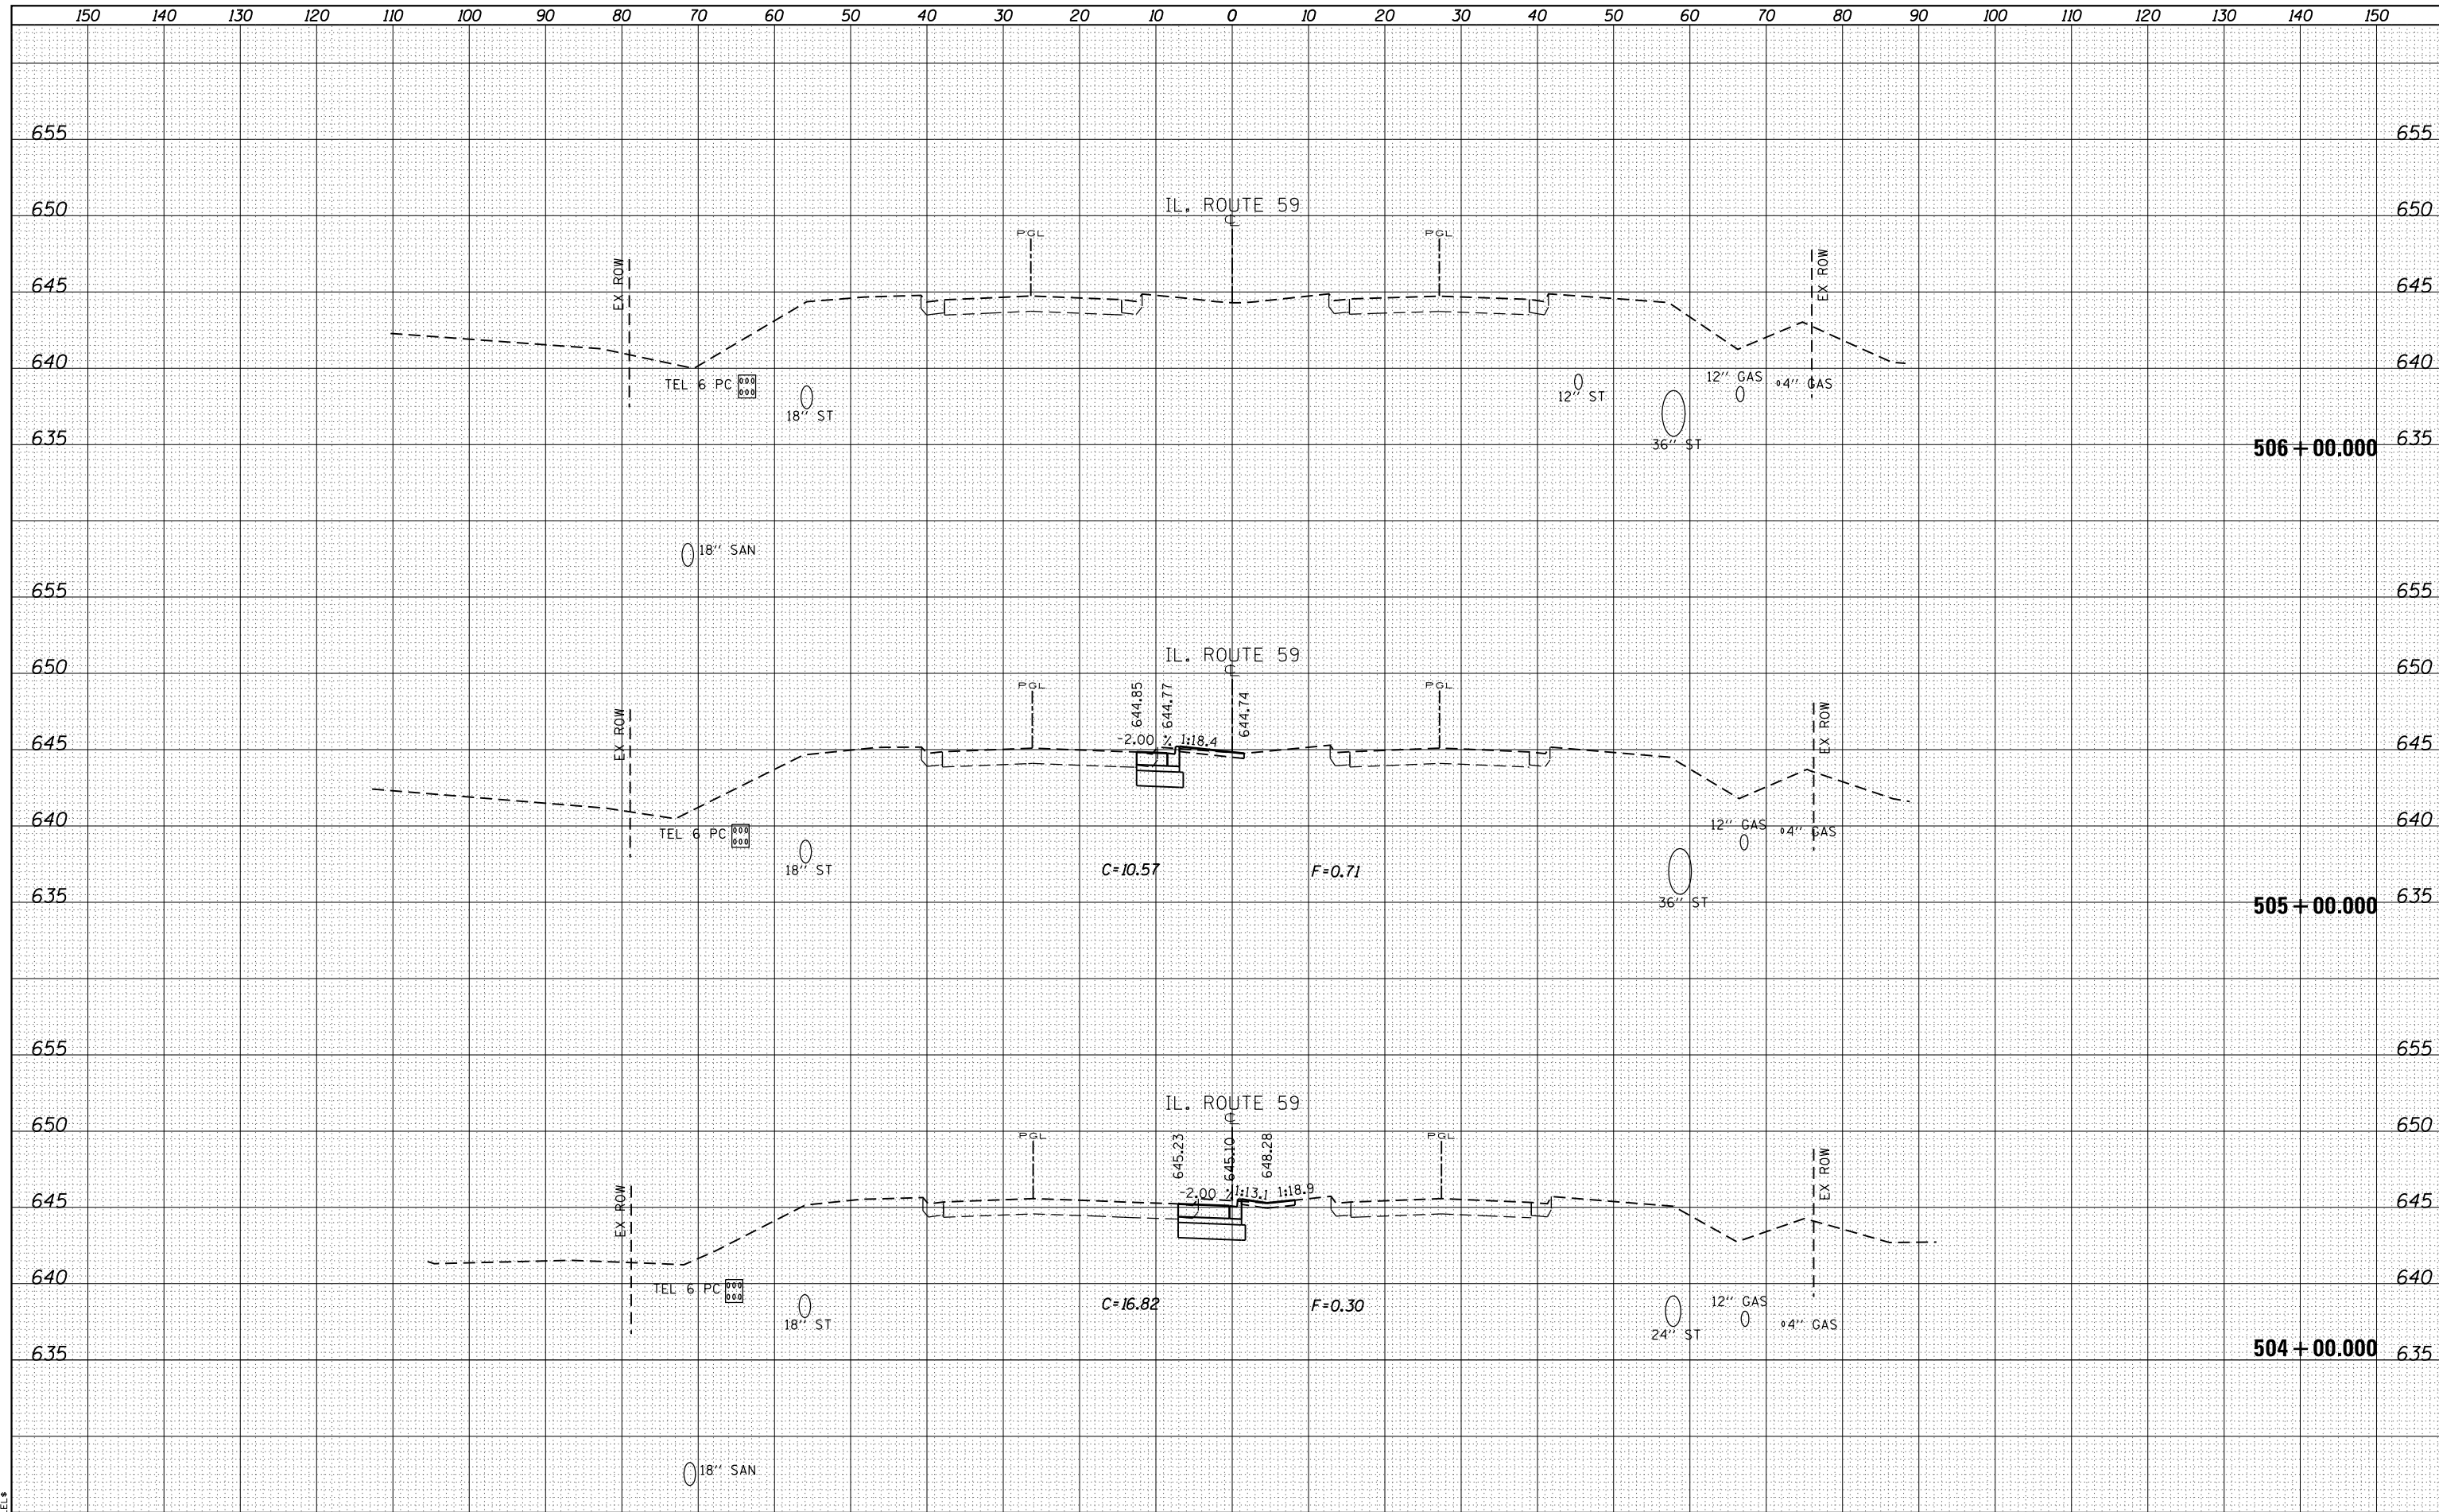

FILE NAME = \$FILEL\$

USER NAME = mmiller	DESIGNED - BFH	REVISED -
	DRAWN - BFH	REVISED -
PLOT SCALE = 20.0000' / in.	CHECKED - BA	REVISED -
PLOT DATE = 3/21/2013	DATE - 3/22/2013	REVISED -

**STATE OF ILLINOIS
DEPARTMENT OF TRANSPORTATION**

EXIST & PROP CROSS SECTIONS

SCALE: SHEET NO. 5 OF 5 SHEETS STA. 504+00.000 TO STA. 506+00.000

F.A.P. RTE.	SECTION	COUNTY	TOTAL SHEETS	SHEET NO.
338	(113R-2)N	WILL	38	38
				CONTRACT NO. 60T95
ILLINOIS FED. AID PROJECT				