


**TYPICAL SECTION**

FAS 2370 (IL 26)

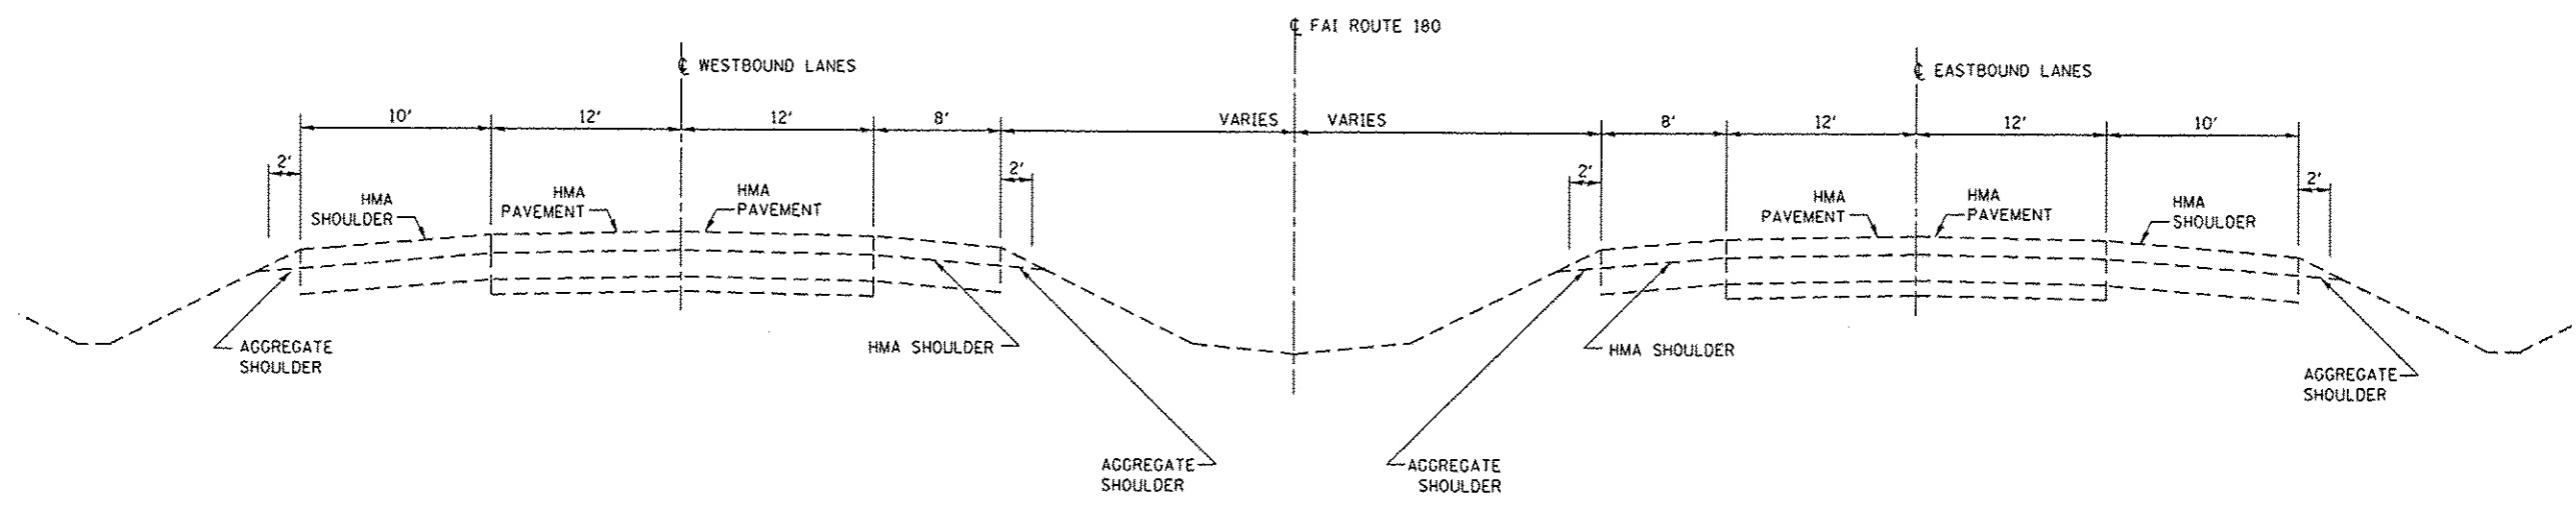

**TYPICAL SECTION**

FAI 180 (I-180)

FILE NAME *	USER NAME = spurlockd	DESIGNED - DBS	REVISED -	<b>STATE OF ILLINOIS DEPARTMENT OF TRANSPORTATION</b>	<b>TYPICAL SECTIONS</b>			F.A.S. RTE.	SECTION	COUNTY	TOTAL SHEETS	SHEET NO.	
c:\pwwork\pwwork\spurlockd\0335518\036691-sht-details.dgn	DRAWN - DBS	REVISED -	2370					178-1HB-11BP	PLITNAM	9	4		
PLOT SCALE = 100.0000' / in.	CHECKED -	REVISED -	SCALE: NONE			SHEET 1	OF 1	SHEETS	STA.	TO STA.	CONTRACT NO. 66C91		
PLOT DATE = 3/26/2013	DATE - MAR 2013	REVISED -	ILLINOIS FED. AID PROJECT										