


HIGH TENSION CABLE MEDIAN BARRIER (SEE DETAIL A)

**PROPOSED TYPICAL CROSS SECTION**

F.A.I. ROUTE 74


- ④ STA. 1036+75.00 TO STA. 1059+70.00
- ⑦ STA. 354+95.07 TO STA. 372+00.00
- ⑧ STA. 414+05.00 TO STA. 430+25.00

NOTE: POST AND ANCHORAGE FOR THE HIGH TENSION CABLE MEDIAN BARRIER, PER MANUFACTURERS SPECIFICATIONS.

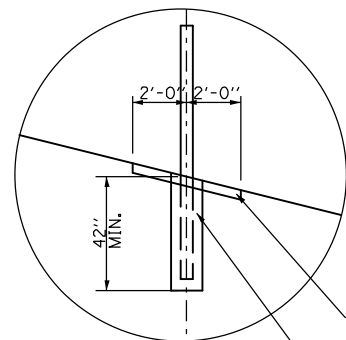

DETAIL "A" (TYPICAL)

WEED CONTROL MOWING STRIP SHALL CONNECT TO EX. EDGE OF PAVED SHOULDER LEFT OF BARRIER STA. 345+50.00 TO STA. 350+00.00

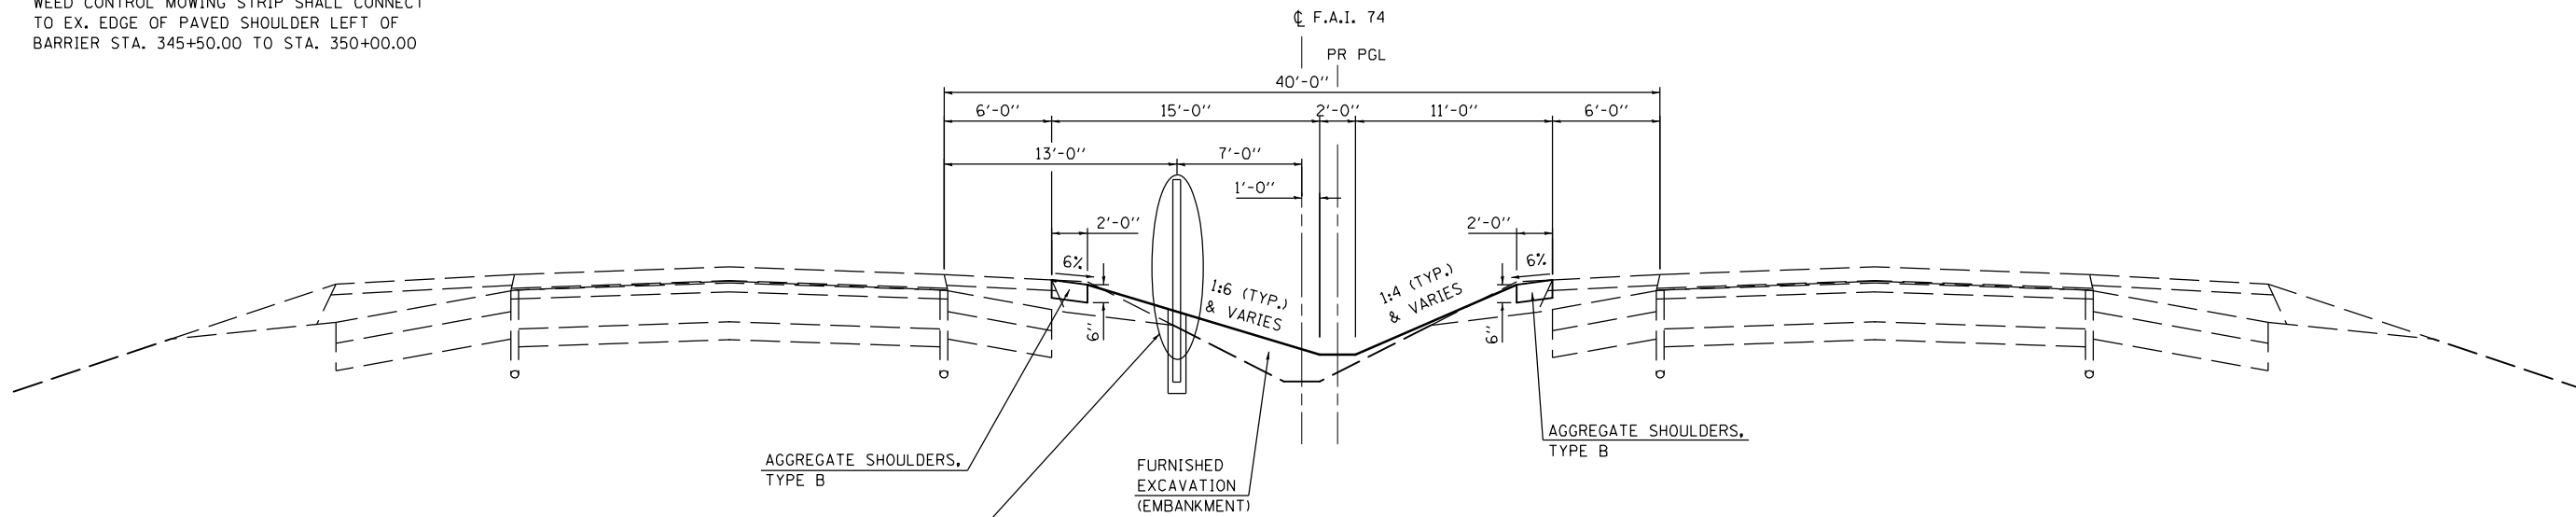

HIGH TENSION CABLE MEDIAN BARRIER (SEE DETAIL A)

**PROPOSED TYPICAL CROSS SECTION**

F.A.I. ROUTE 74

- ⑥ STA. 345+50.00 TO STA. 354+95.07

NOTE: POST AND ANCHORAGE FOR THE HIGH TENSION CABLE MEDIAN BARRIER, PER MANUFACTURERS SPECIFICATIONS.

PROJECT OMISSION:  
STA. 1114+00.00 TO STA. 345+50.00

F:\Projects\DOT PROJECTS\10-006-5\Drawings\CADD Sheets\0570400-008-013-typrcal.dgn

USER NAME = Richard Heinke	DESIGNED - JAH	REVISED -
DRAWN - RNH	REVISED -	
PLOT SCALE = 10.0000' / 1" =	CHECKED - TMM	REVISED -
PLOT DATE = 3/7/2013	DATE -	REVISED -

F.A.I. RTE.	SECTION	COUNTY	TOTAL SHEETS	SHEET NO.
74	MEDIAN CABLE 2013-1	CHAMPAIGN	119	12
CONTRACT NO. 70A00			ILLINOIS FED. AID PROJECT	