


- TRANSITION SIDE SLOPES FROM 2' WIDE DITCH TO 4' WIDE, 10' FROM INLET
- ⊕ INDICATES PIPE UNDERDRAINS, 4" (SPECIAL) SEE SCHEDULE

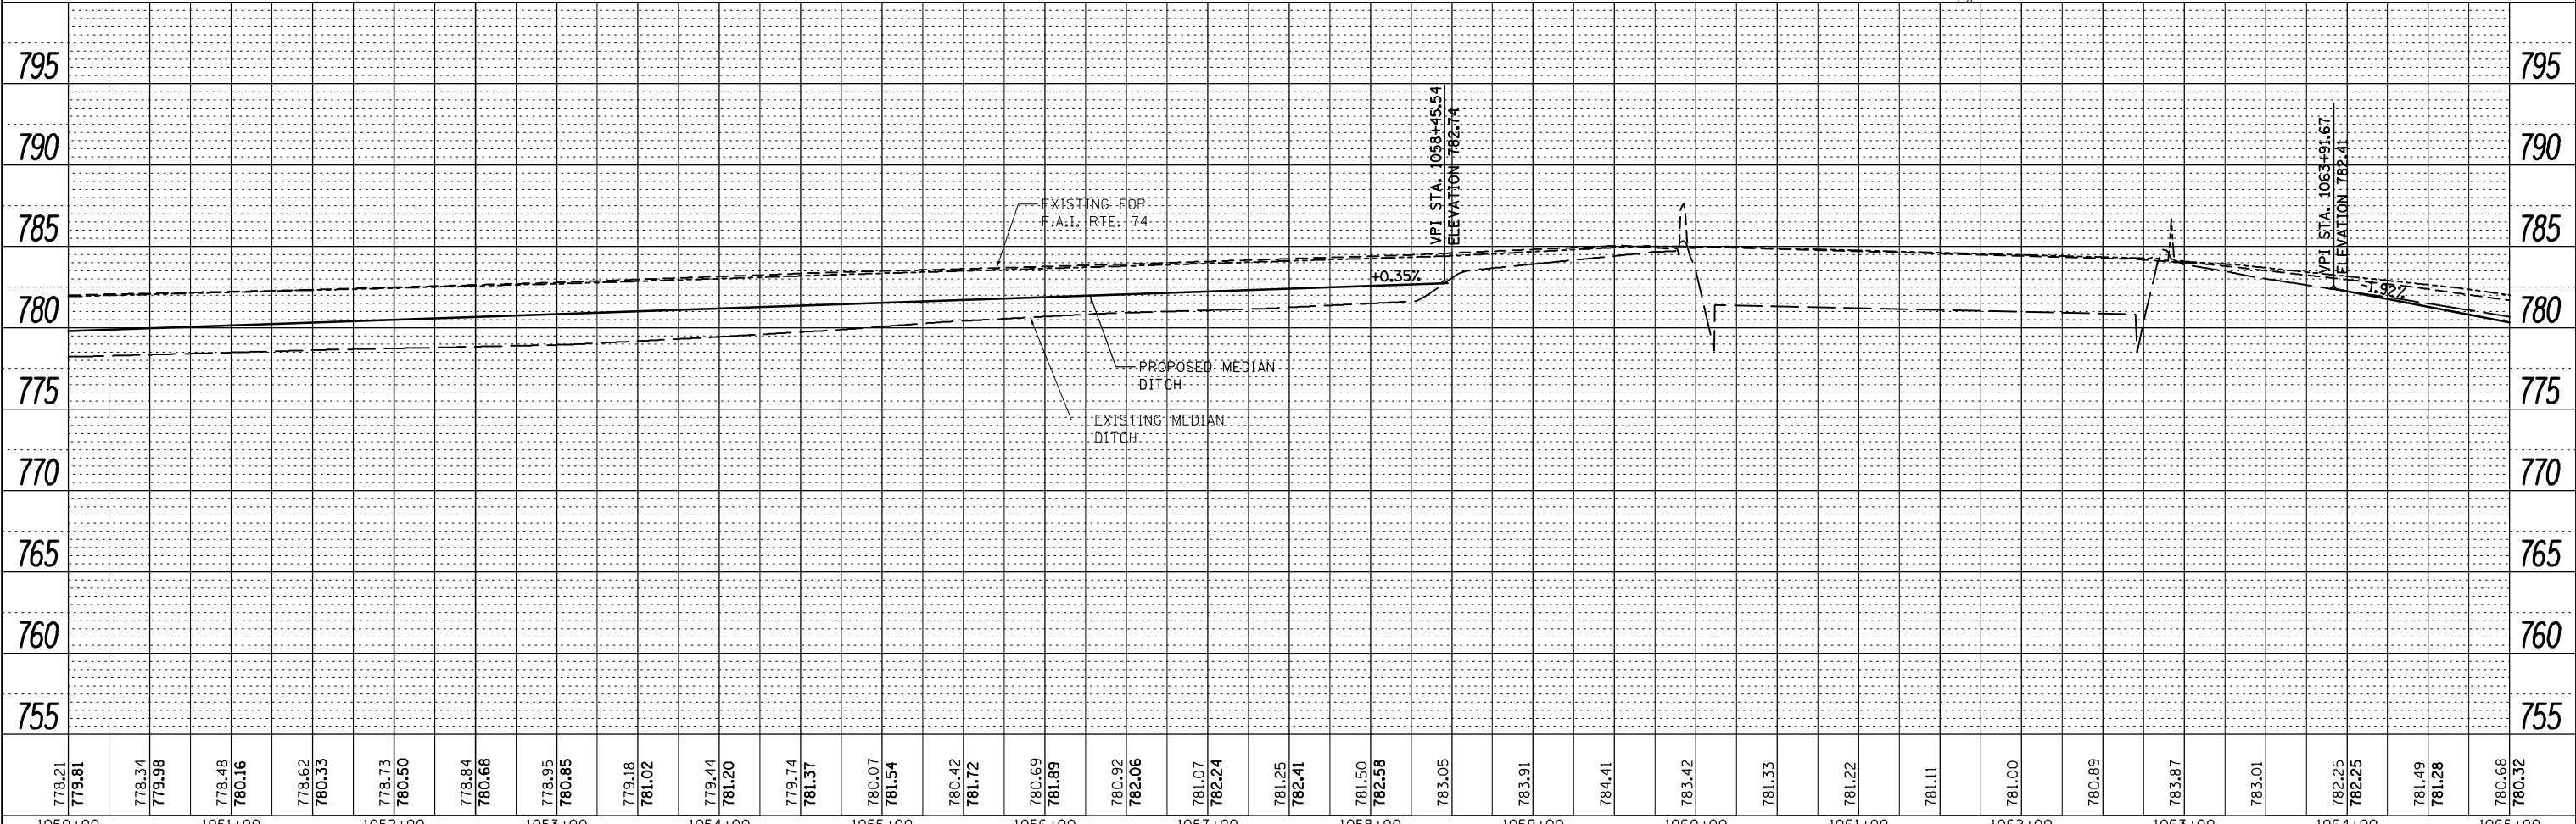

778.21	779.81	778.34	779.98	778.48	780.16	778.62	780.35	778.73	780.50	778.84	780.68	778.95	780.85	779.18	781.02	779.44	781.20	779.74	781.37	780.07	781.54	780.42	781.72	780.69	781.89	780.92	782.06	781.07	782.24	781.25	782.41	781.50	782.58	783.05	783.91	784.41	783.42	781.33	781.22	781.11	781.00	780.89	783.87	783.01	782.25	782.25	781.49	781.28	780.68	780.32
1050+00	1051+00	1052+00	1053+00	1054+00	1055+00	1056+00	1057+00	1058+00	1059+00	1060+00	1061+00	1062+00	1063+00	1064+00	1065+00																																			

PLAN	SURVEYED	DATE
	PLOTTED	
	ALIGNED	
	CHECKED	
	FILE NAME	
	NO.	

PROFILE	SURVEYED	DATE
	PLOTTED	
	GRADES	
	CHECKED	
	STRUCTURE	
	NOTATIONS	
	OFFD	
	NO.	

McDonough-Whitlow, P.C.  
Consulting Engineers & Land Surveyors  
PROFESSIONAL DESIGN NO. 184-002754

USER NAME = Richard Heinke	DESIGNED - JAH	REVISED -
PLOT SCALE = 100.0000' / in.	DRAWN - RNH	REVISED -
PLOT DATE = 3/7/2013	CHECKED - TMM	REVISED -
	DATE -	REVISED -

STATE OF ILLINOIS  
DEPARTMENT OF TRANSPORTATION

SCALE: 1" = 50'	SHEET 11	OF 22 SHEETS	STA. 1050+00.00	TO STA. 1065+00.00
-----------------	----------	--------------	-----------------	--------------------

F.A.I. RTE.	SECTION	COUNTY	TOTAL SHEETS	SHEET NO.
74	MEDIAN CABLE 2013-1	CHAMPAIGN	119	28
CONTRACT NO. 70A00			ILLINOIS FED. AID PROJECT	