


FINAL SURVEY NO.	SURVEYED PLOTTED AREAS CHECKED	BY	DATE
NOTE BOOK	TEMPLATE		
	AREAS CHECKED		

ORIGINAL SURVEY NO.	SURVEYED PLOTTED AREAS CHECKED	BY	DATE
	TEMPLATE		
	AREAS CHECKED		

F:\Projects\DOT PROJECTS\10-006-3\Drawings\CS00 Sheets\1036+04.04-1037+00.00-xah1.dwg

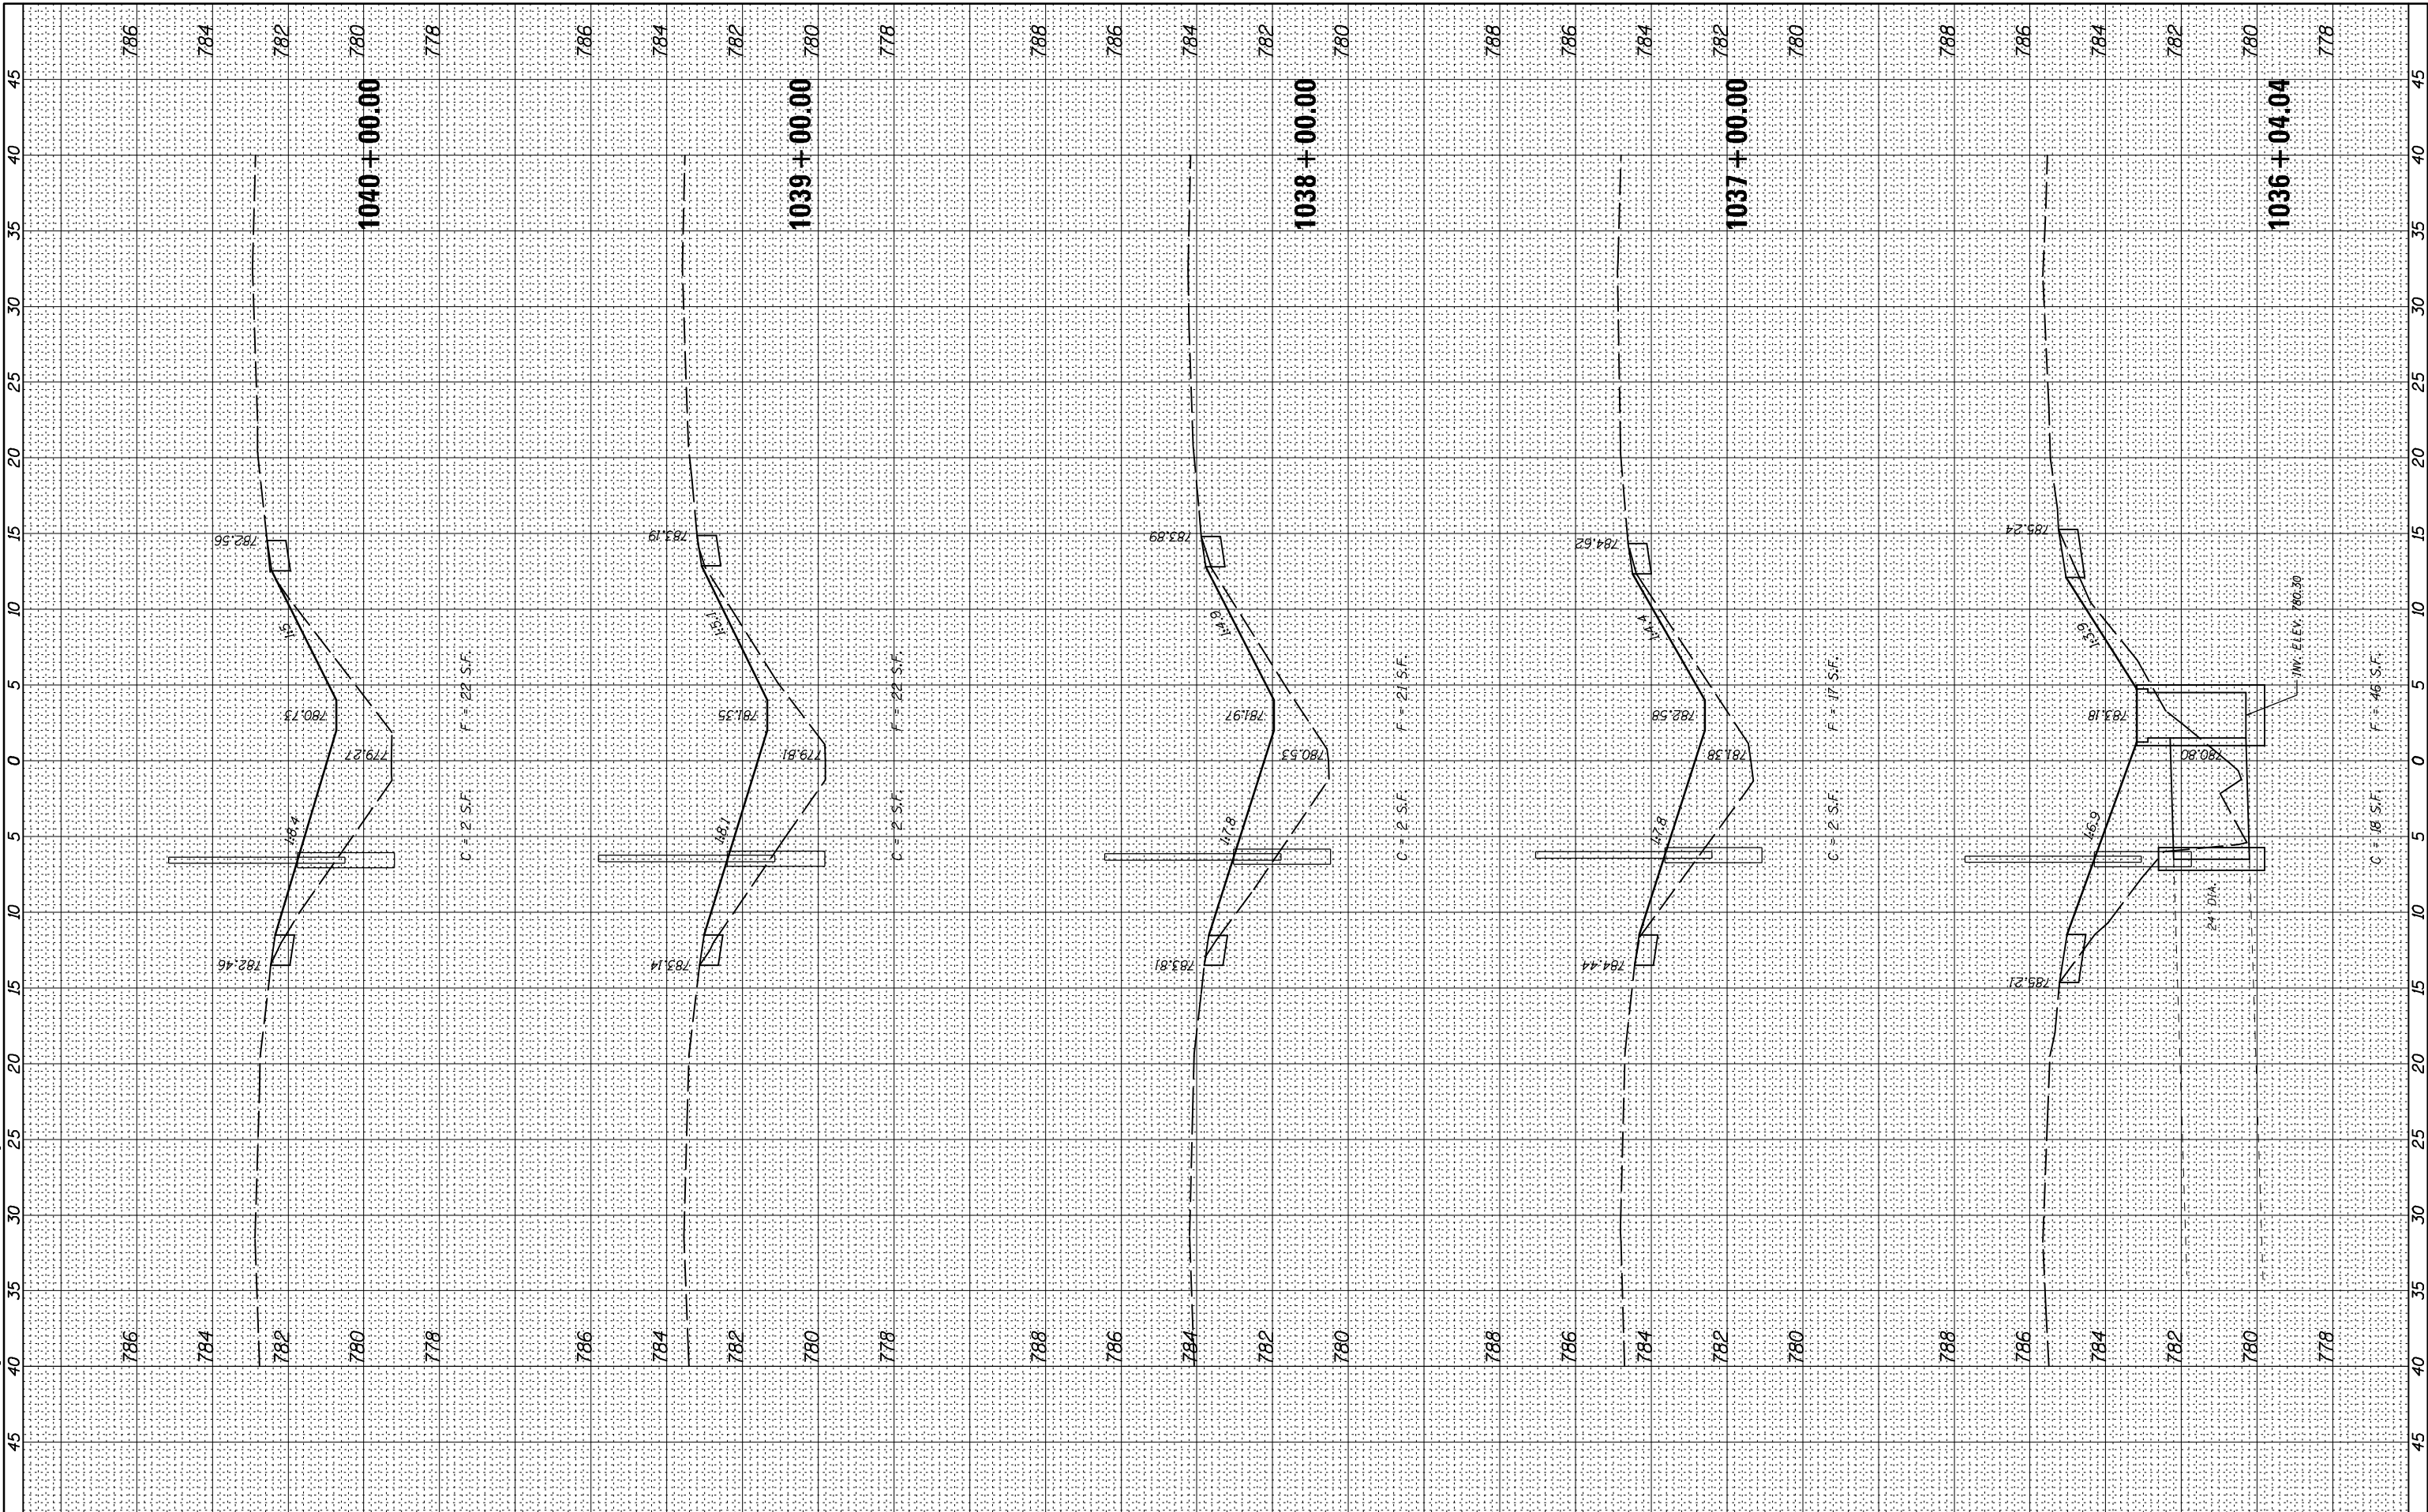

C = 2 S.F. F = 22 S.F.

C = 2 S.F. F = 22 S.F.

C = 2 S.F. F = 21 S.F.

C = 2 S.F. F = 17 S.F.

C = 18 S.F. F = 46 S.F.

McDonough-Whitlow, P.C.
Consulting Engineers & Land Surveyors
PROFESSIONAL DESIGN NO. 184-002754

USER NAME = Richard Heinke
DRAWN - RNH
CHECKED - TMM
DATE - 3/7/2013

DESIGNED - JAH
DRAWN - RNH
CHECKED - TMM
DATE -

REVISED -
REVISED -
REVISED -
REVISED -

**STATE OF ILLINOIS
DEPARTMENT OF TRANSPORTATION**

**CROSS SECTIONS
F.A.I. 74**

SCALE: SHEET 29 OF 66 SHEETS STA. 1036+04.04 TO STA. 1040+00.00

F.A.I. RTE.	SECTION	COUNTY	TOTAL SHEETS	SHEET NO.
74	MEDIAN CABLE 2013-1	CHAMPAIGN	119	82
			CONTRACT NO. 70A00	
ILLINOIS FED. AID PROJECT				