


| | |
|---------------|------|
| FINAL SURVEY | DATE |
| SURVEYED | |
| PLOTTED | |
| NOTE BOOK | |
| AREAS CHECKED | |

| | |
|---------------|------|
| FINAL SURVEY | DATE |
| SURVEYED | |
| PLOTTED | |
| NOTE BOOK | |
| AREAS CHECKED | |

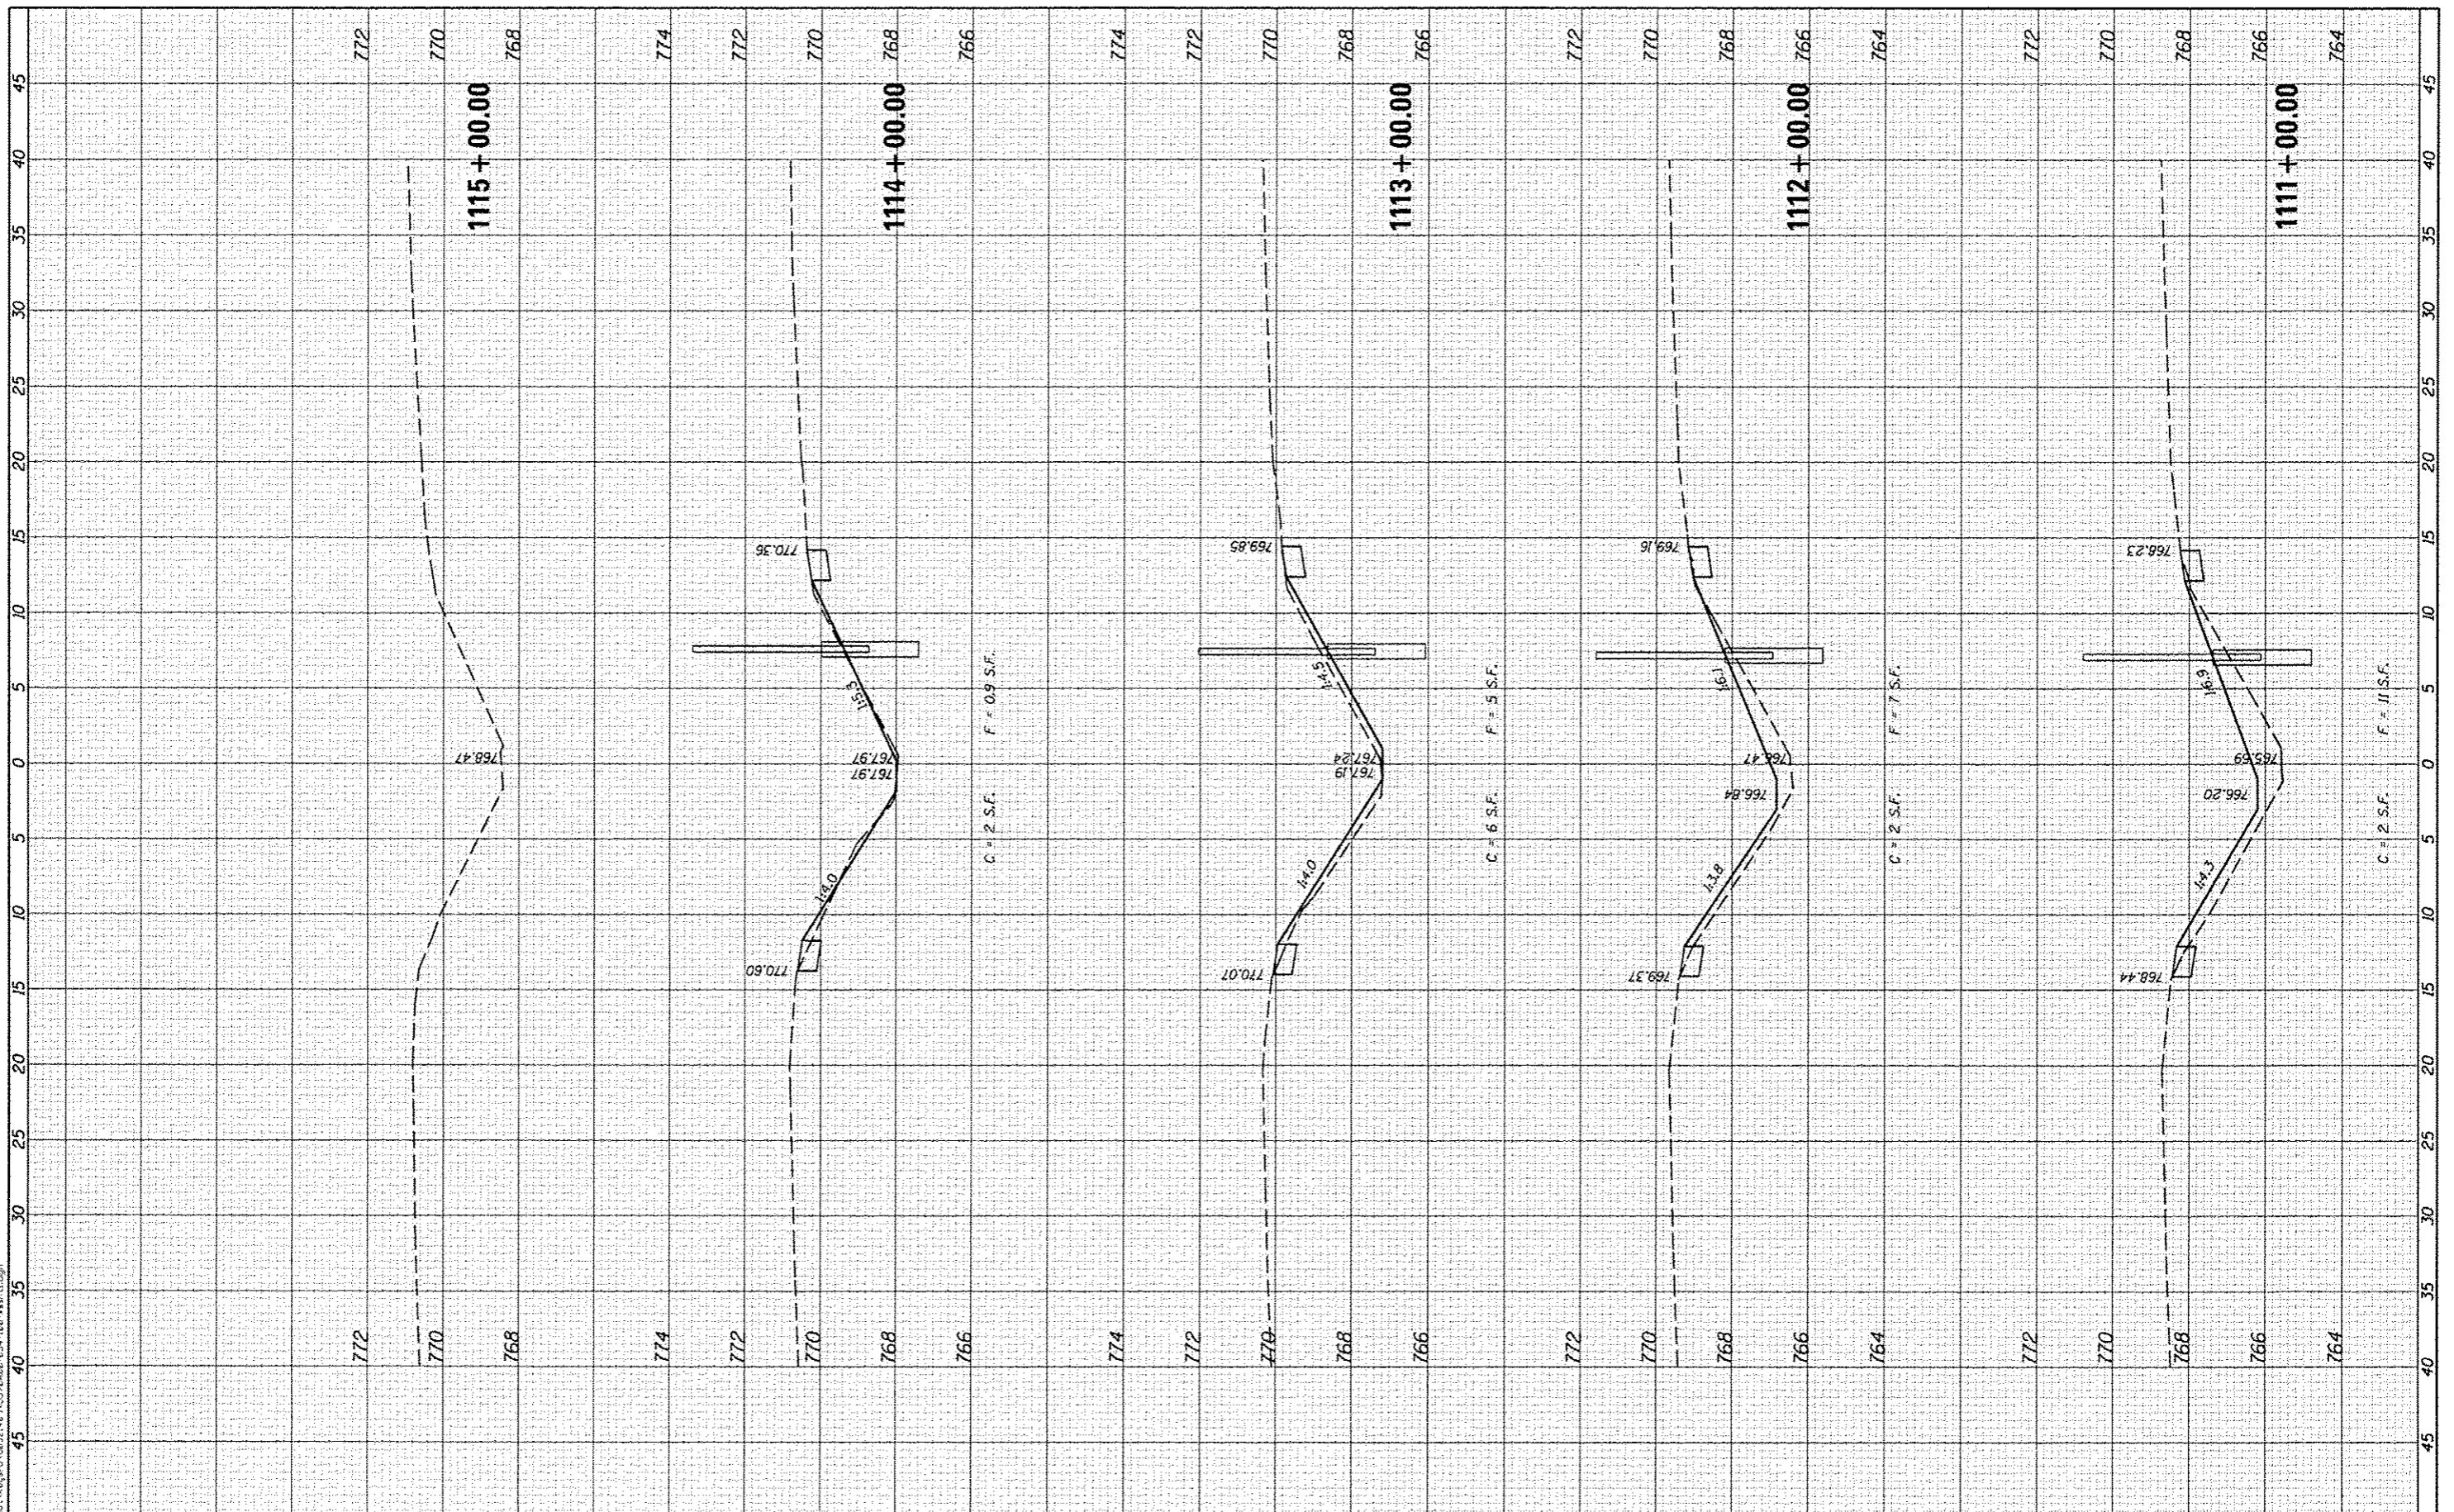

McDonough-Whitlow, P.C.
 Consulting Engineers & Land Surveyors
 PROFESSIONAL DESIGN NO. 184-001704

USER NAME = kayarb
 PLOT SCALE = 1/8" = 1' / in.
 PLOT DATE = 4/8/2013

DESIGNED - JAH
 DRAWN - RNH
 CHECKED - TMM
 DATE -

REVISED -
 REVISED -
 REVISED -
 REVISED -

STATE OF ILLINOIS
 DEPARTMENT OF TRANSPORTATION

CROSS SECTIONS
 F.A.I. 74

SCALE: SHEET 45 OF 66 SHEETS STA. 1111+00.00 TO STA. 1115+00.00

| F.A.I. RTE. | SECTION | COUNTY | TOTAL SHEETS | SHEET NO. |
|---------------------------|---------------------|-----------|--------------------|-----------|
| 74 | MEDIAN CABLE 2013-1 | CHAMPAIGN | 119 | 98 |
| | | | CONTRACT NO. 70A00 | |
| ILLINOIS FED. AID PROJECT | | | | |