


FINAL SURVEY NO.	SURVEYED	BY	DATE
NOTE BOOK	PLOTTED		
AREAS CHECKED	TEMPLATE		
	AREAS CHECKED		

ORIGINAL SURVEY NO.	SURVEYED	BY	DATE
	PLOTTED		
	TEMPLATE		
	AREAS CHECKED		

F:\Projects\DOT PROJECTS\10-006-5\Drawings\CS00 Sheets\0570A00-101-19-ss12.dwg

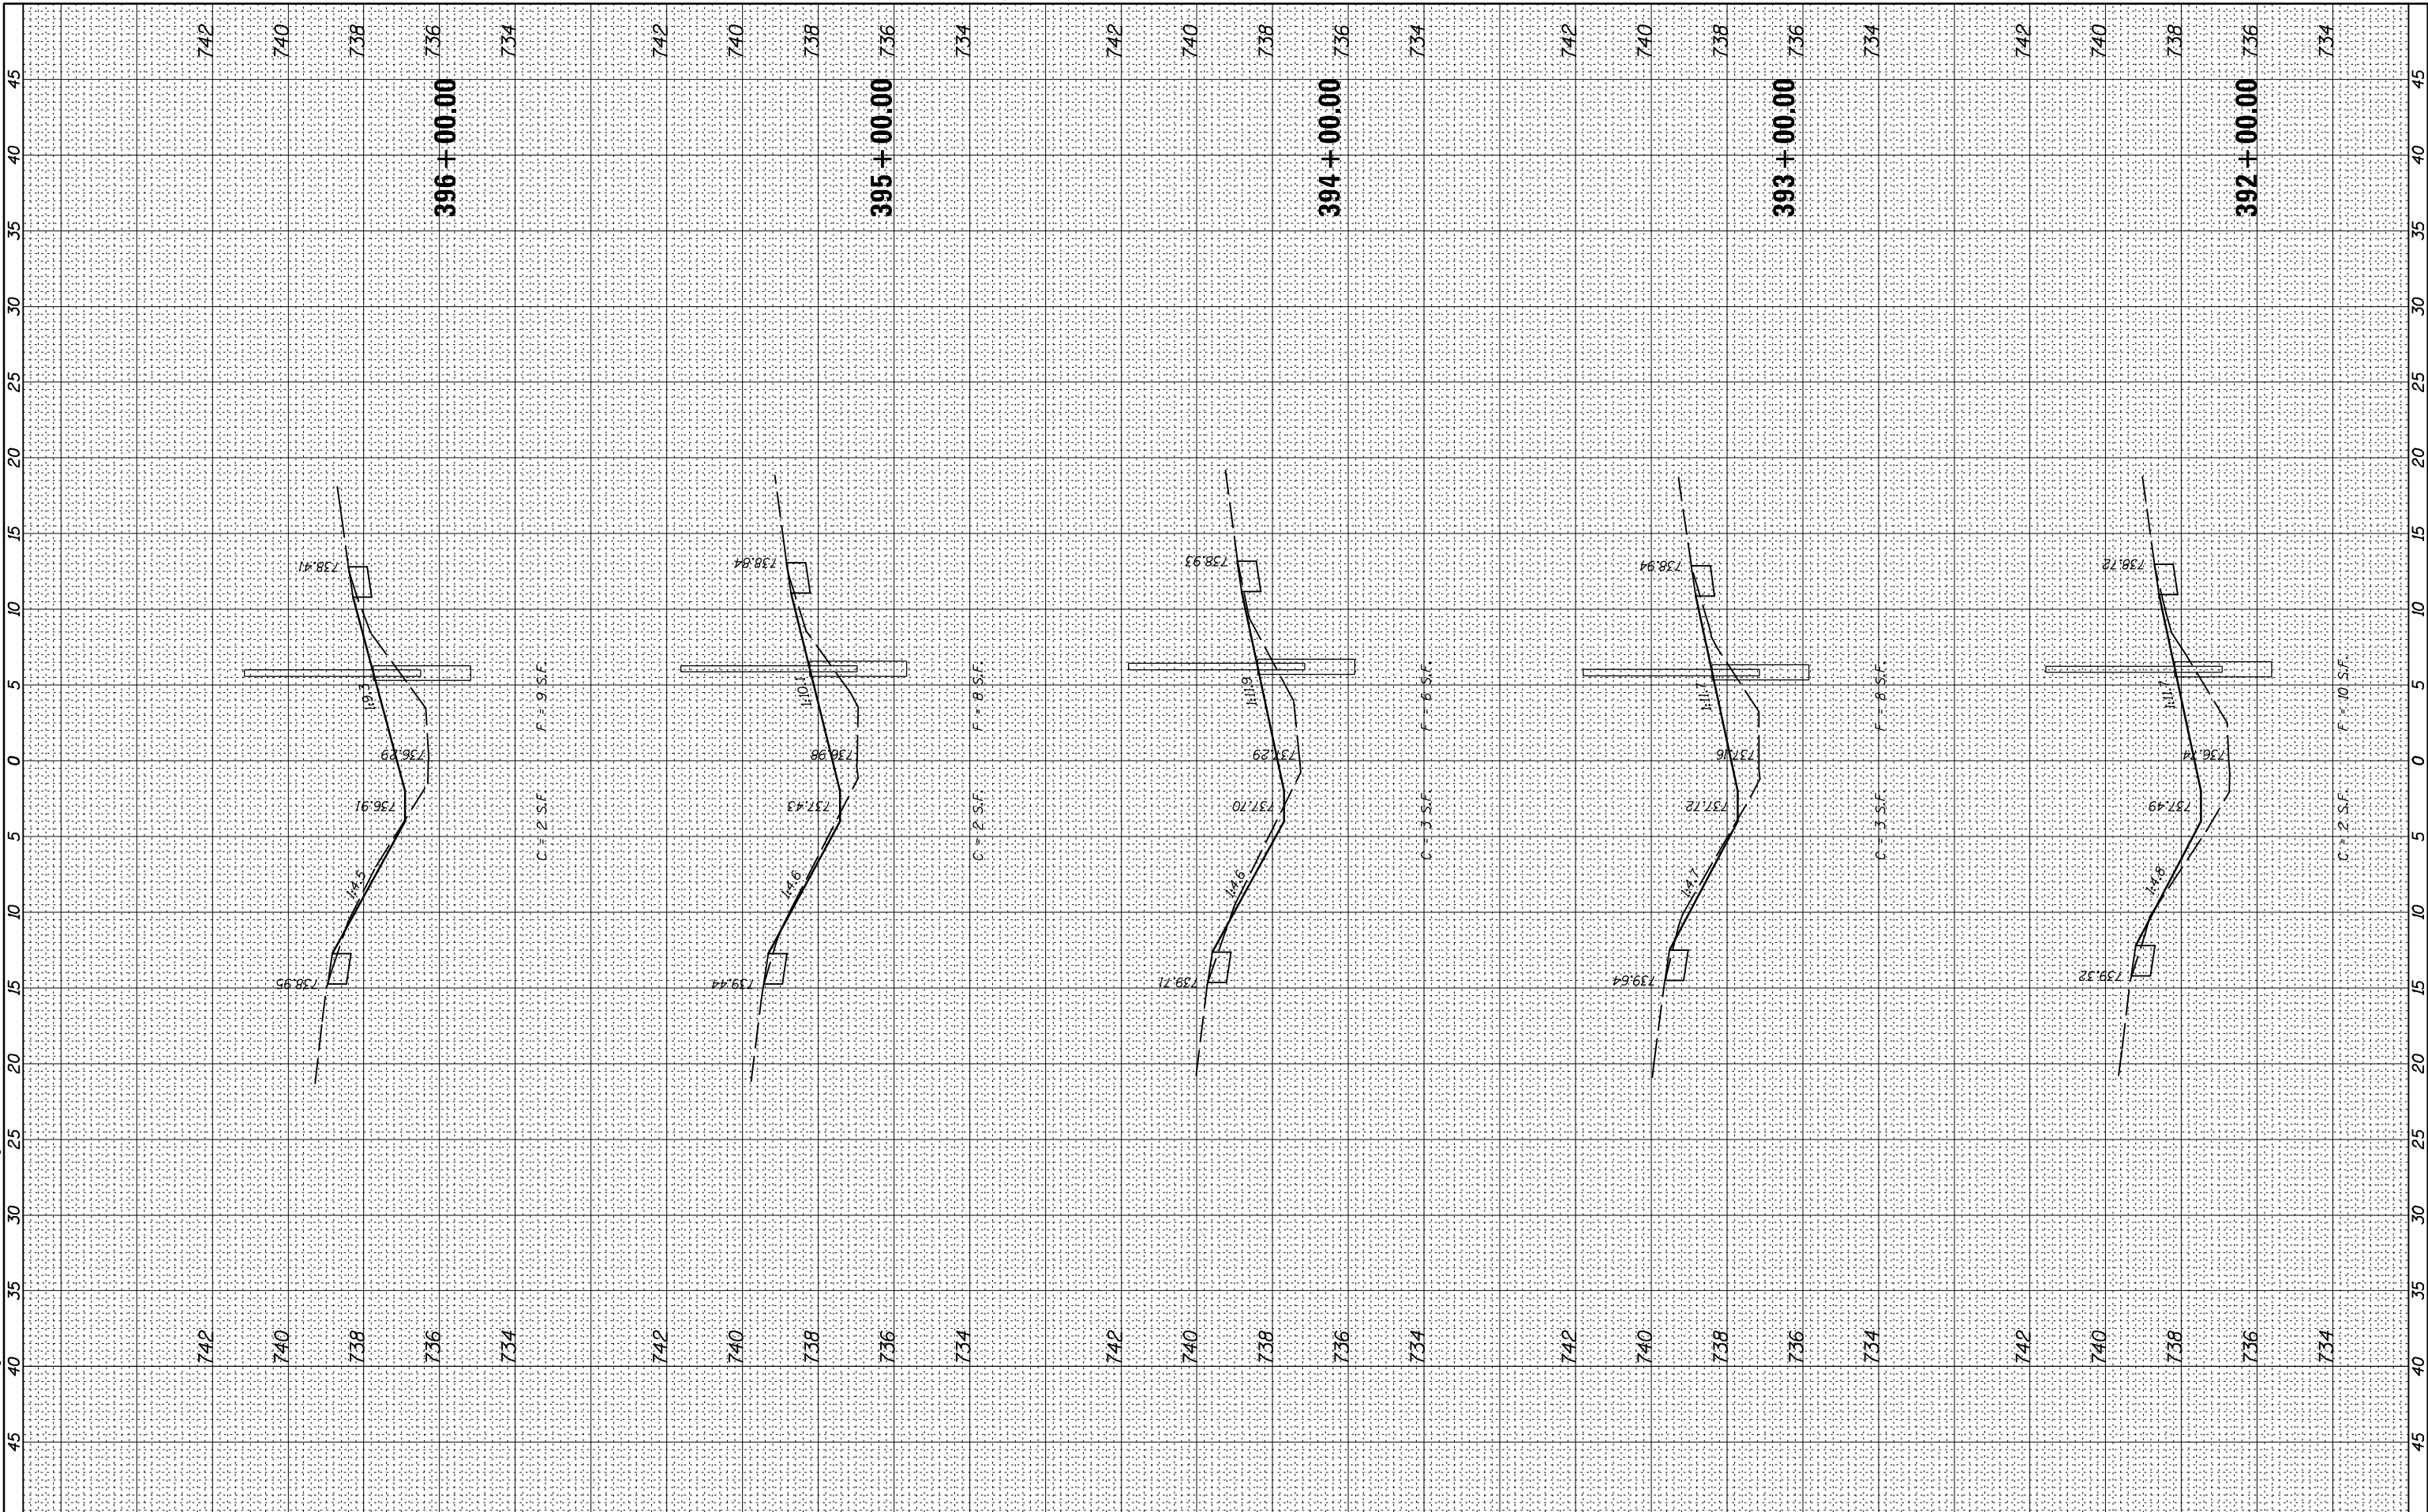

McDonough-Whitlow, P.C.
Consulting Engineers & Land Surveyors
PROFESSIONAL DESIGN NO. 184-002754

USER NAME = Richard Heinke
DESIGNED - JAH
DRAWN - RNH
PLOT SCALE = 10.0000' / 1"
CHECKED - TMM
DATE - 3/7/2013

REVISOR -
REVISION -
REVISION -
REVISION -

**STATE OF ILLINOIS
DEPARTMENT OF TRANSPORTATION**

**CROSS SECTIONS
F.A.I. 74**

SCALE: SHEET 58 OF 66 SHEETS STA. 392+00.00 TO STA. 396+00.00

F.A.I. RTE.	SECTION	COUNTY	TOTAL SHEETS	SHEET NO.
74	MEDIAN CABLE 2013-1	CHAMPAIGN	119	111
			CONTRACT NO. 70A00	
ILLINOIS FED. AID PROJECT				